


8/23/99



PROJ. REFERENCE NO.
R-2915C

SHEET NO.
X-73

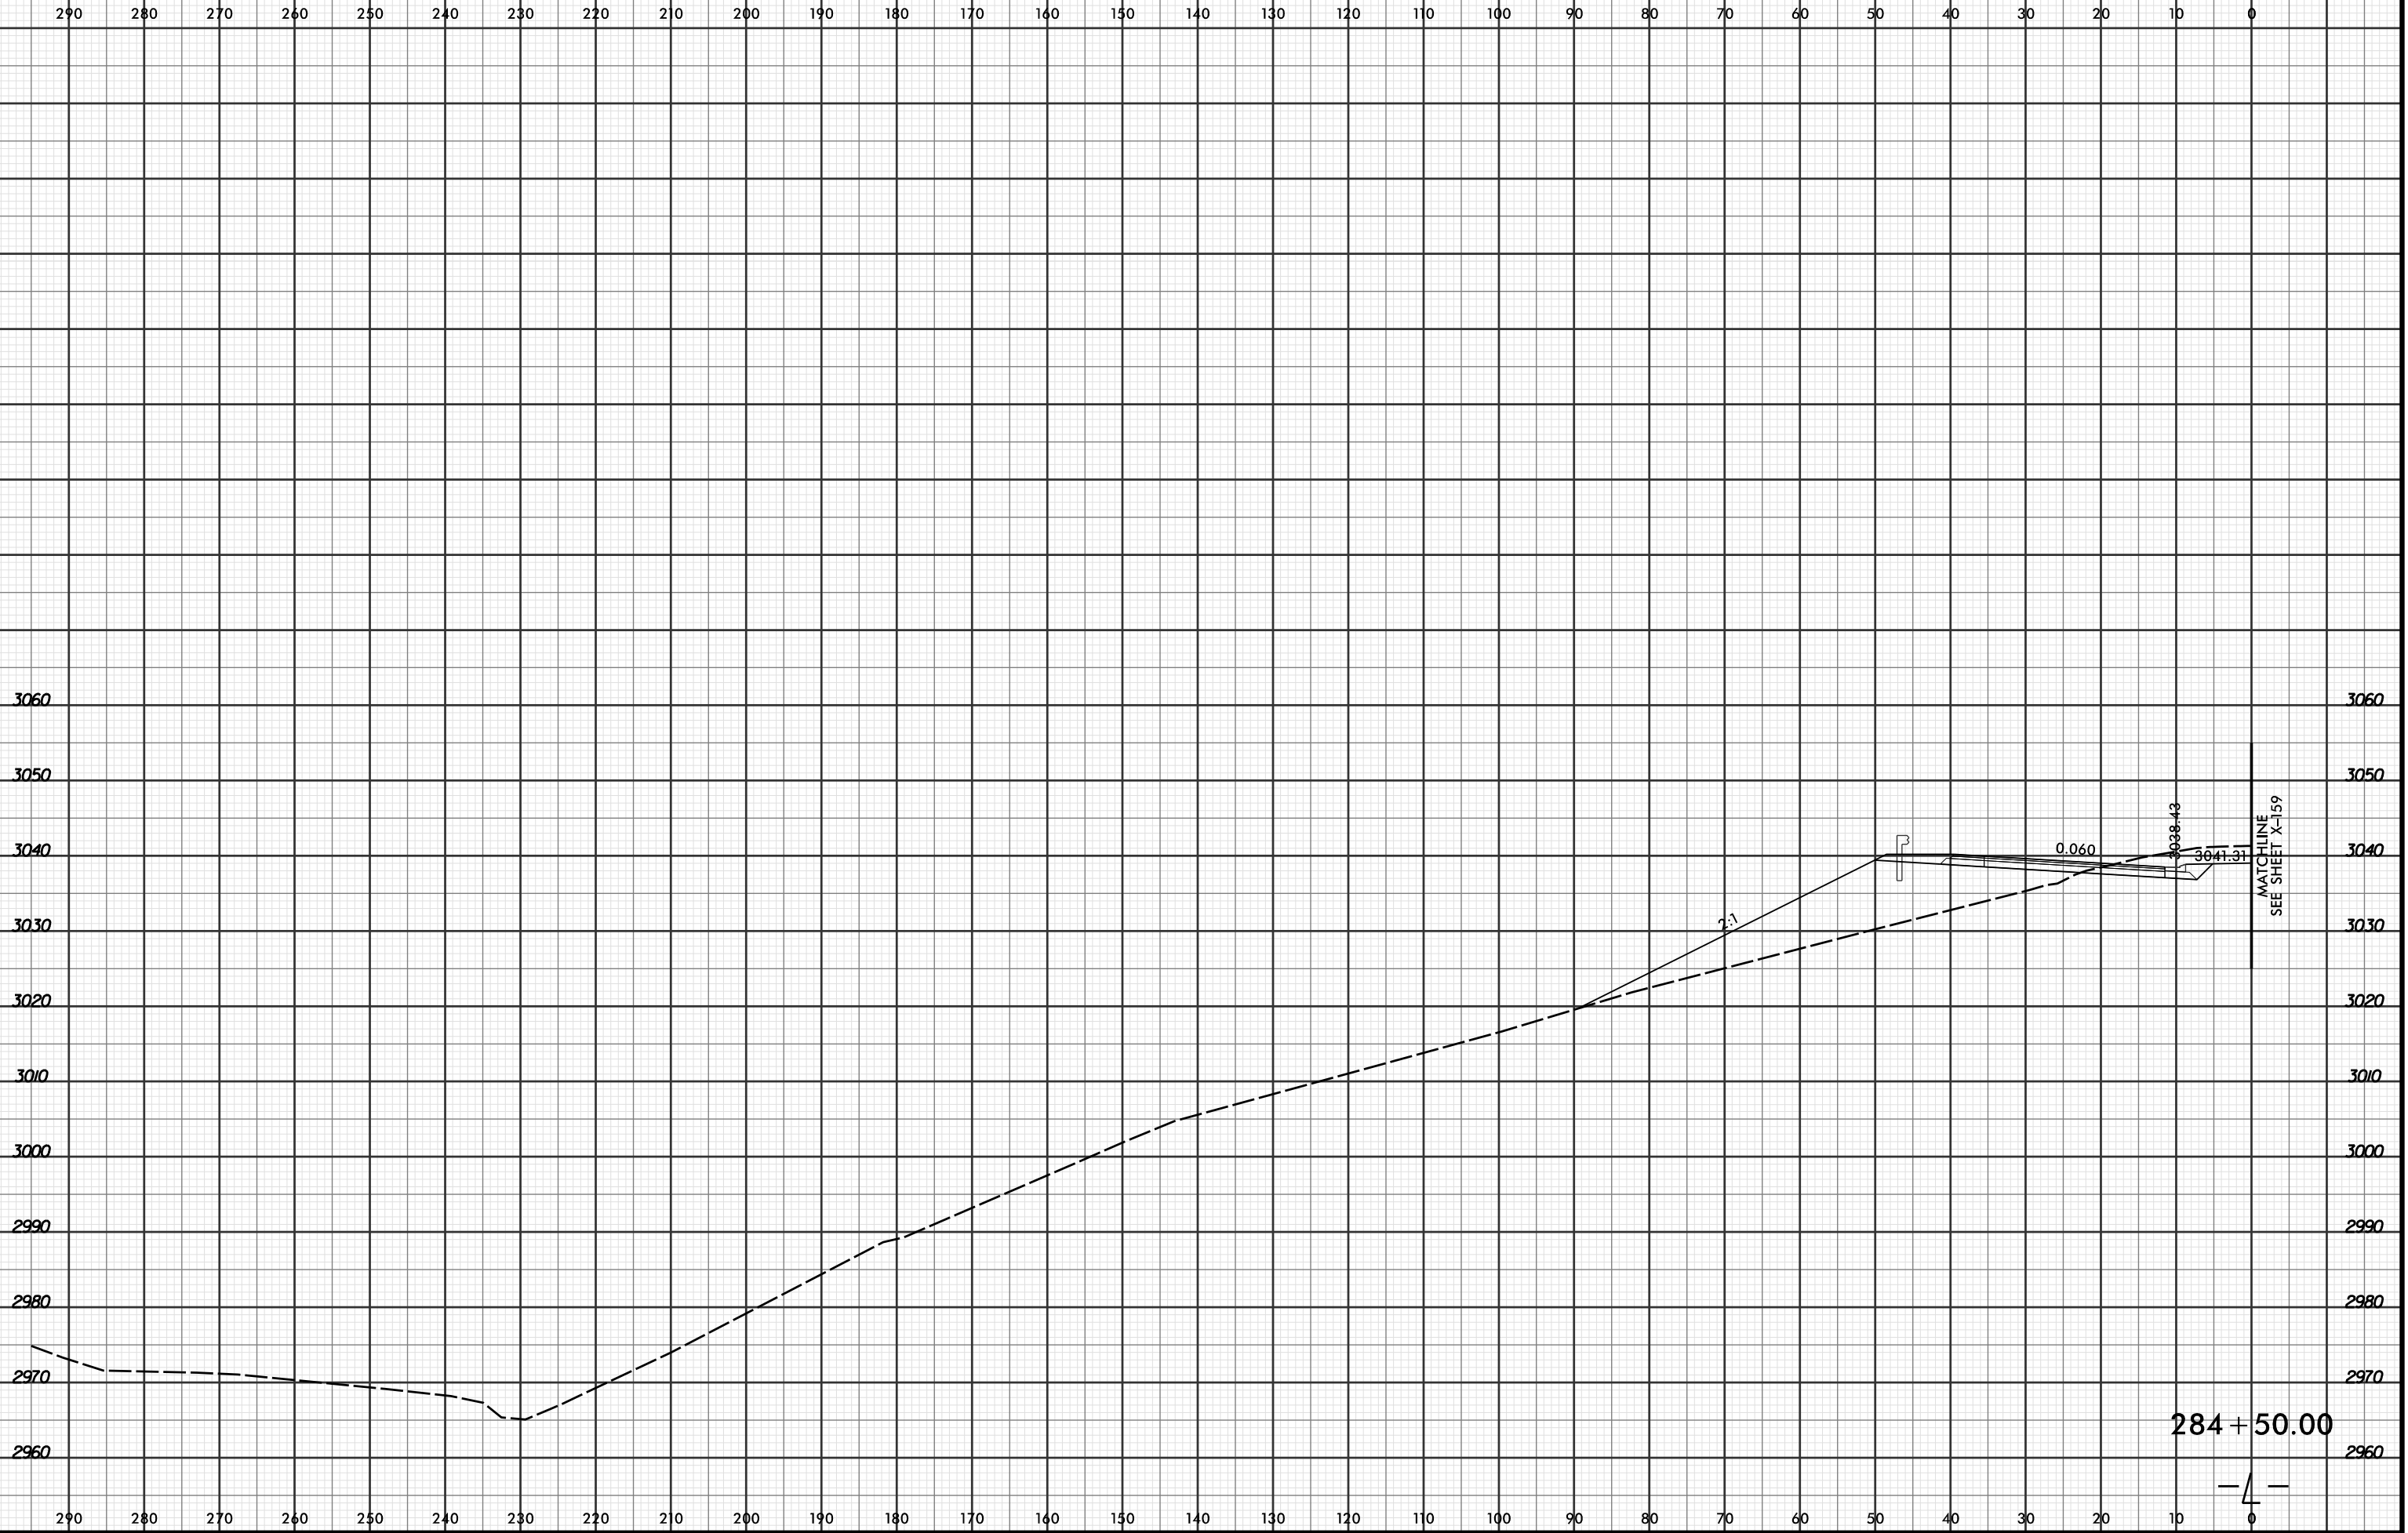

4/19/2016 2:50:14 PM
 R:\PROJECTS\2915C\XPL\2915C_r.dwg_xpl...dgn
 LOCKNER