


8/23/99



PROJ. REFERENCE NO. R-2915C	SHEET NO. X-79
--------------------------------	-------------------

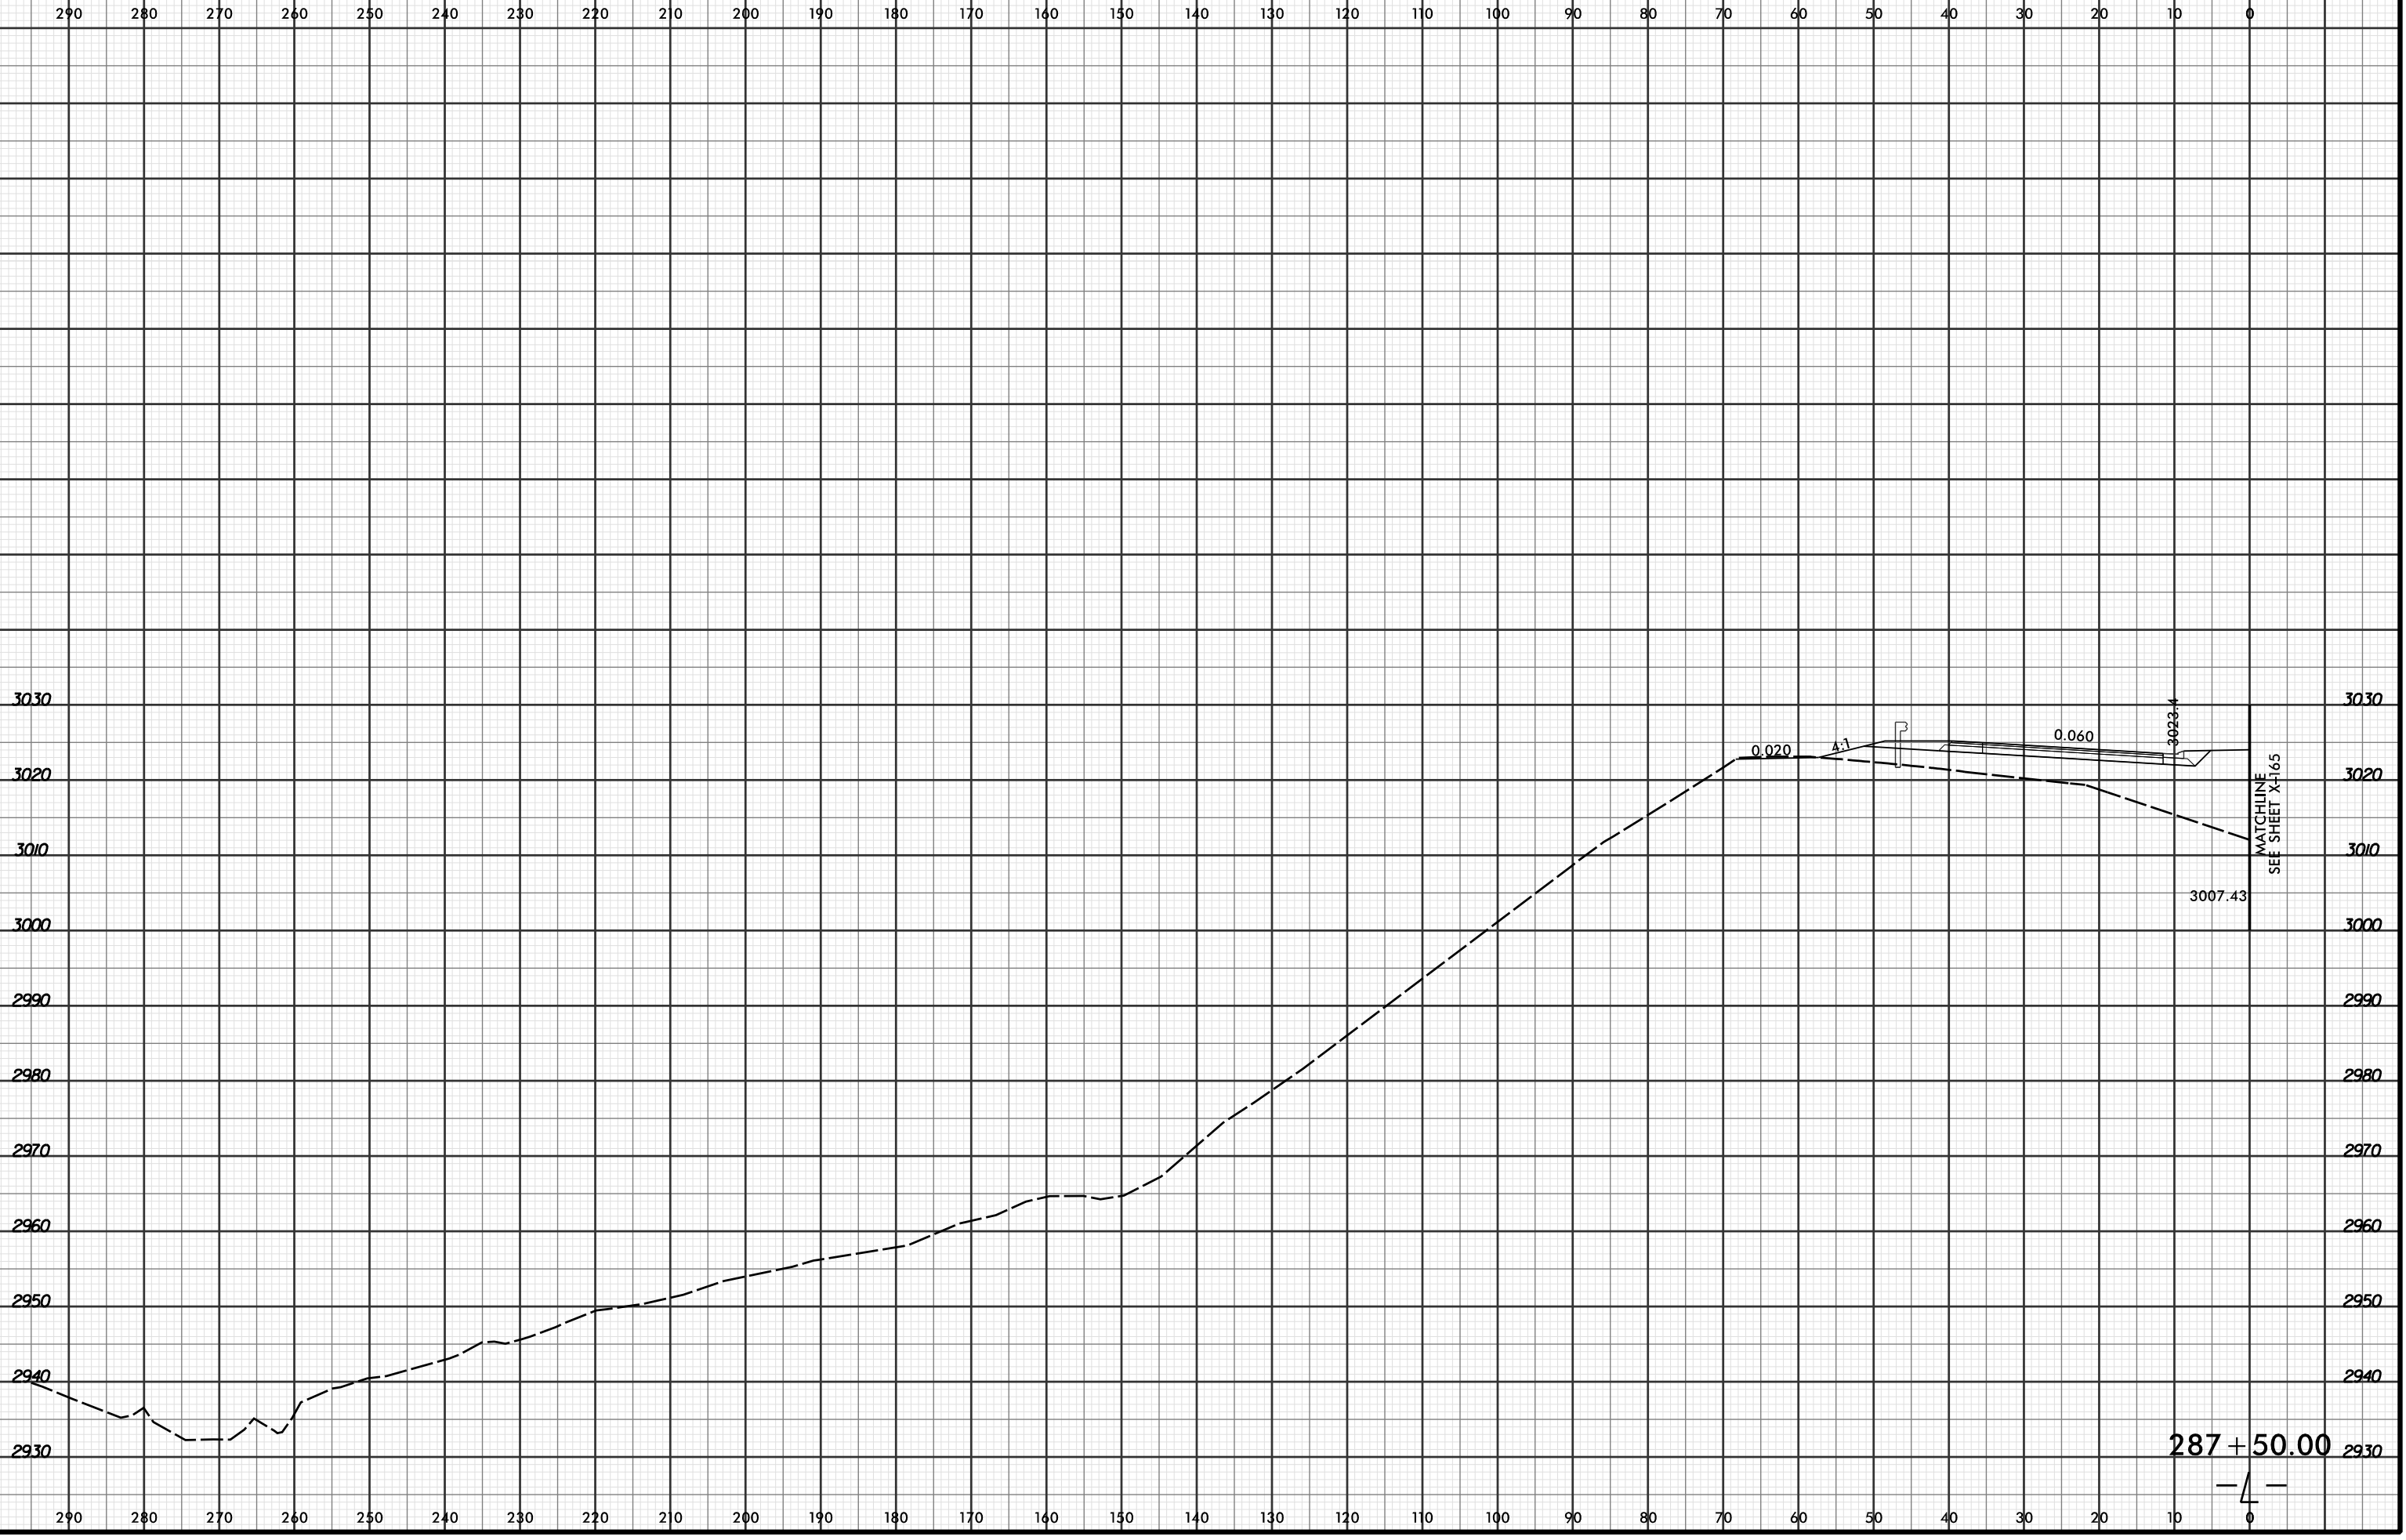

290 280 270 260 250 240 230 220 210 200 190 180 170 160 150 140 130 120 110 100 90 80 70 60 50 40 30 20 10 0

3030 3020 3010 3000 2990 2980 2970 2960 2950 2940 2930


290 280 270 260 250 240 230 220 210 200 190 180 170 160 150 140 130 120 110 100 90 80 70 60 50 40 30 20 10 0

0.020 4.1 0.060 3023.4

3007.43

MATCHLINE
SEE SHEET X-165

287+50.00 2930

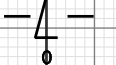

8/22/2016
RAY
LOCHNER