


8/23/99

0 5 10	PROJ. REFERENCE NO.	SHEET NO.
	R-2915C	X-80

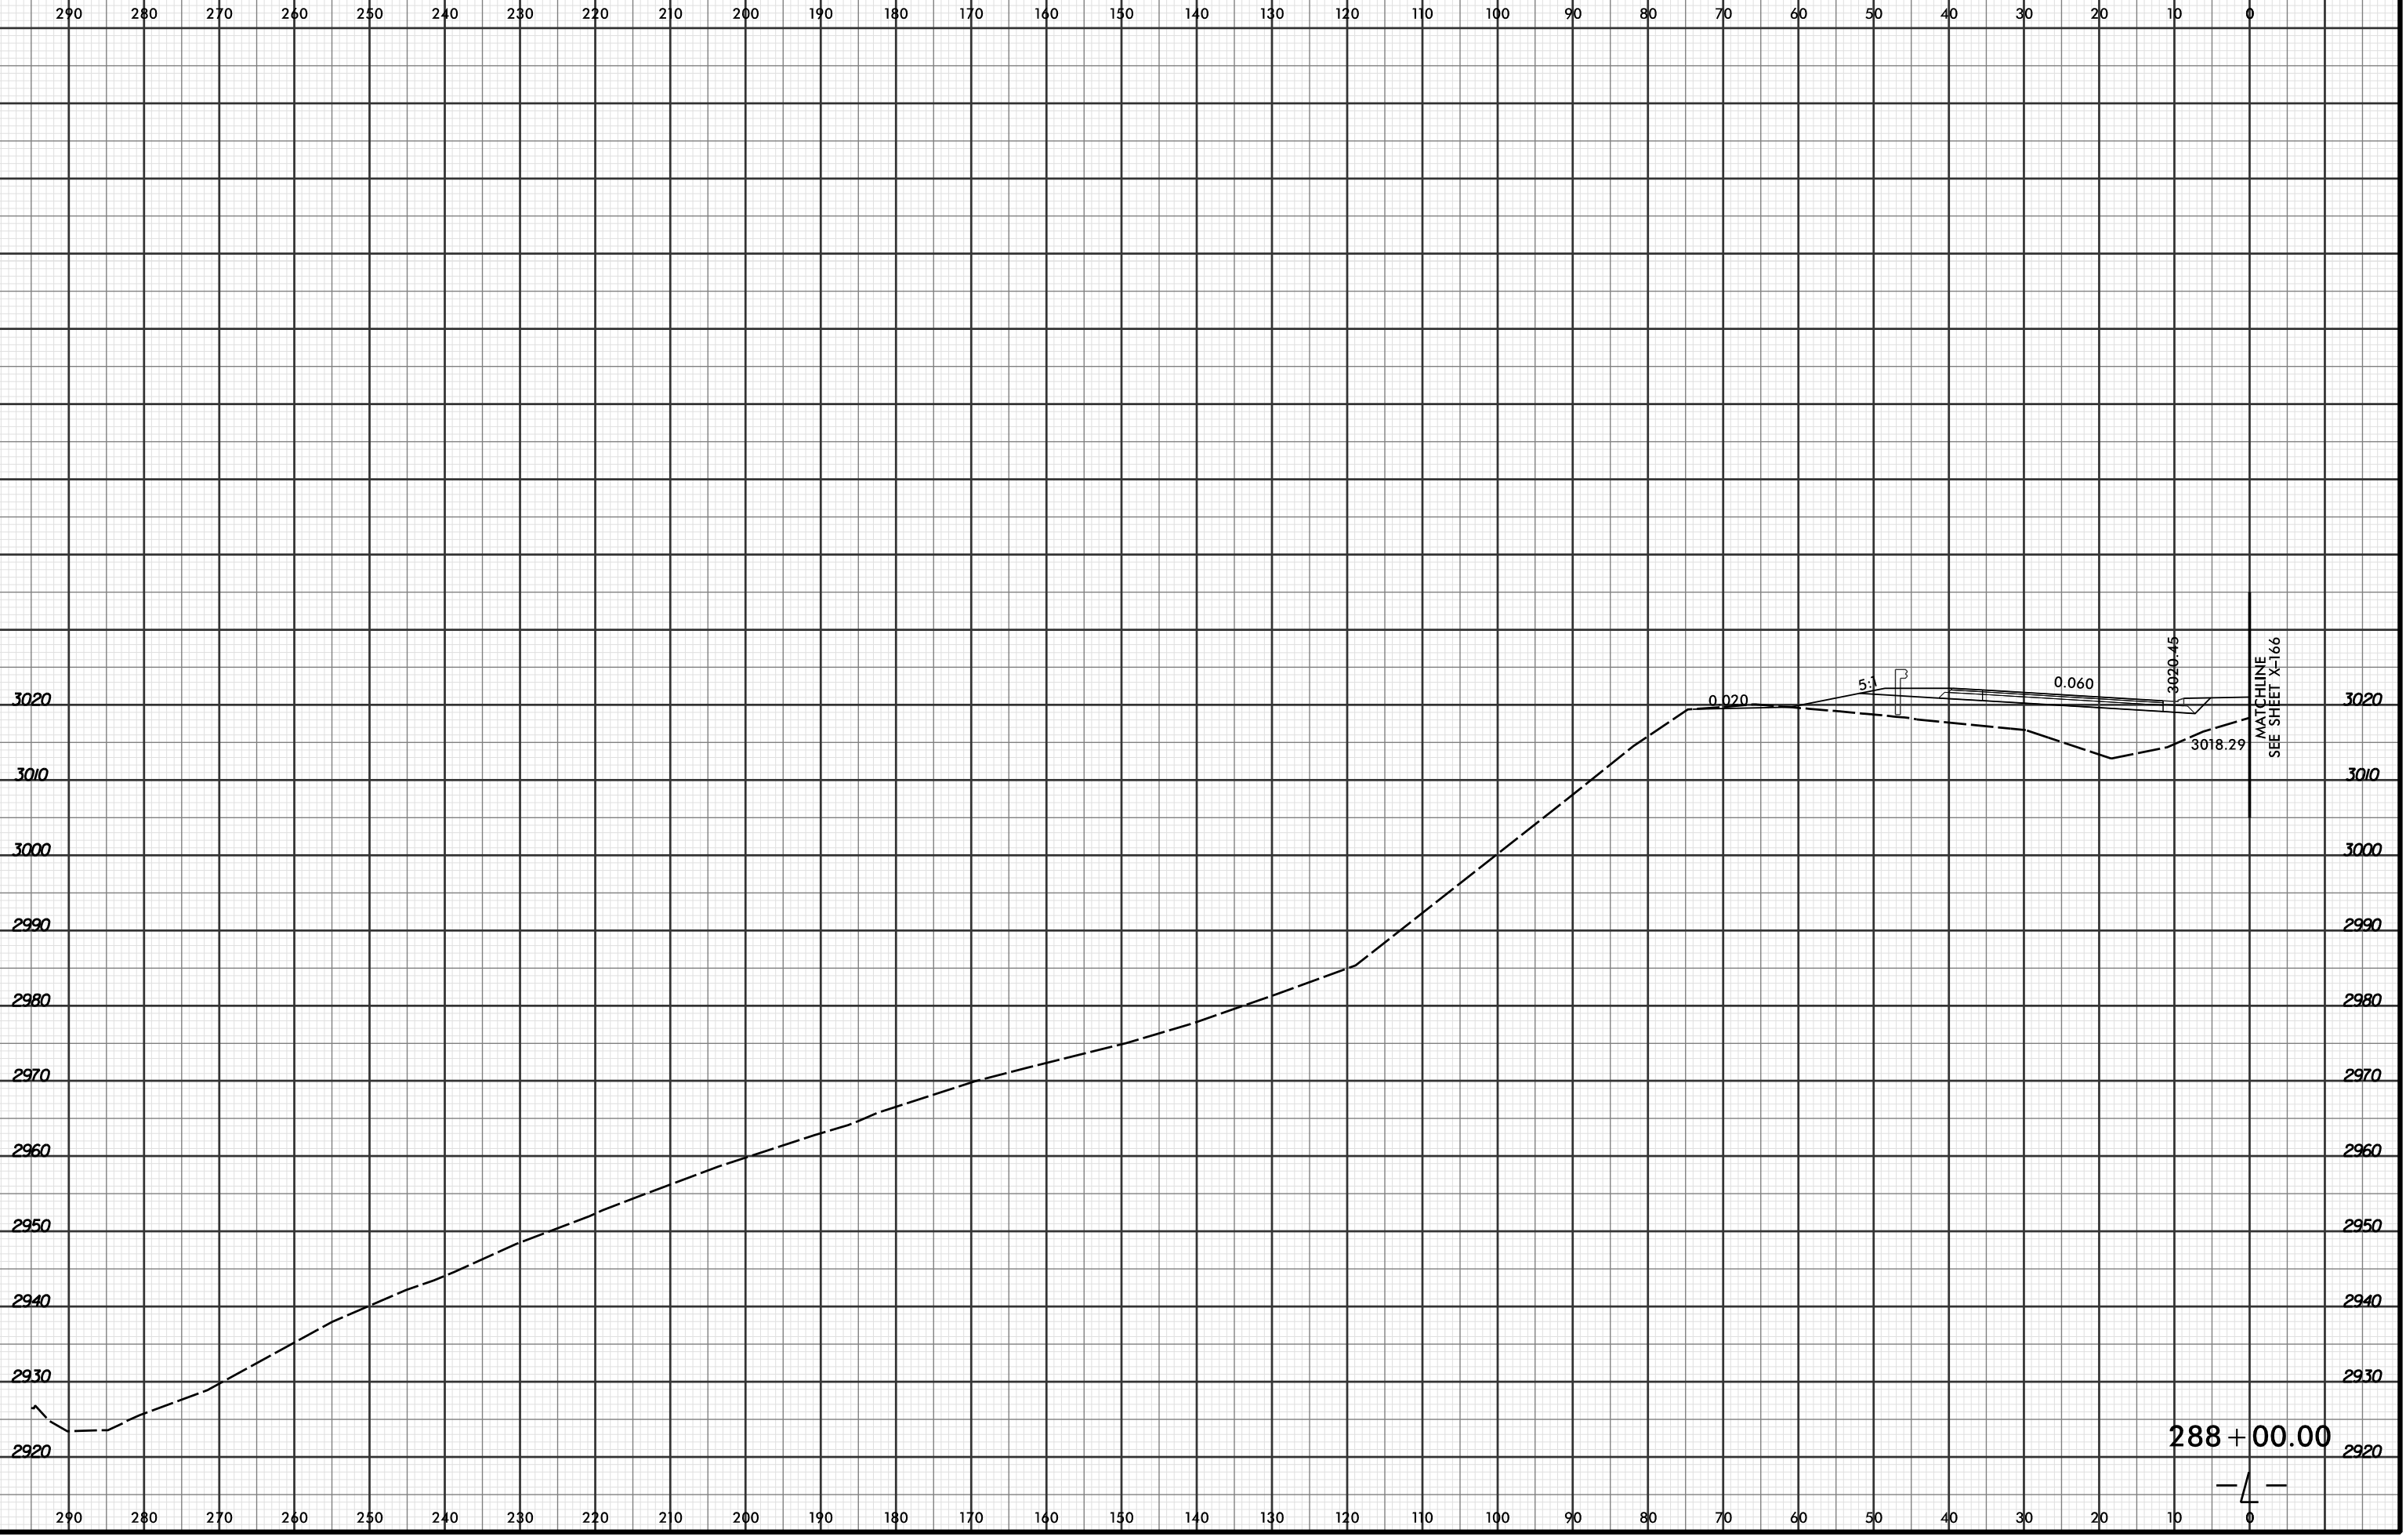

8/22/2016
RAYMOND
LOCHNER

288 + 00.00

