


8/23/99



PROJ. REFERENCE NO. R-2915C	SHEET NO. X-89
--------------------------------	-------------------

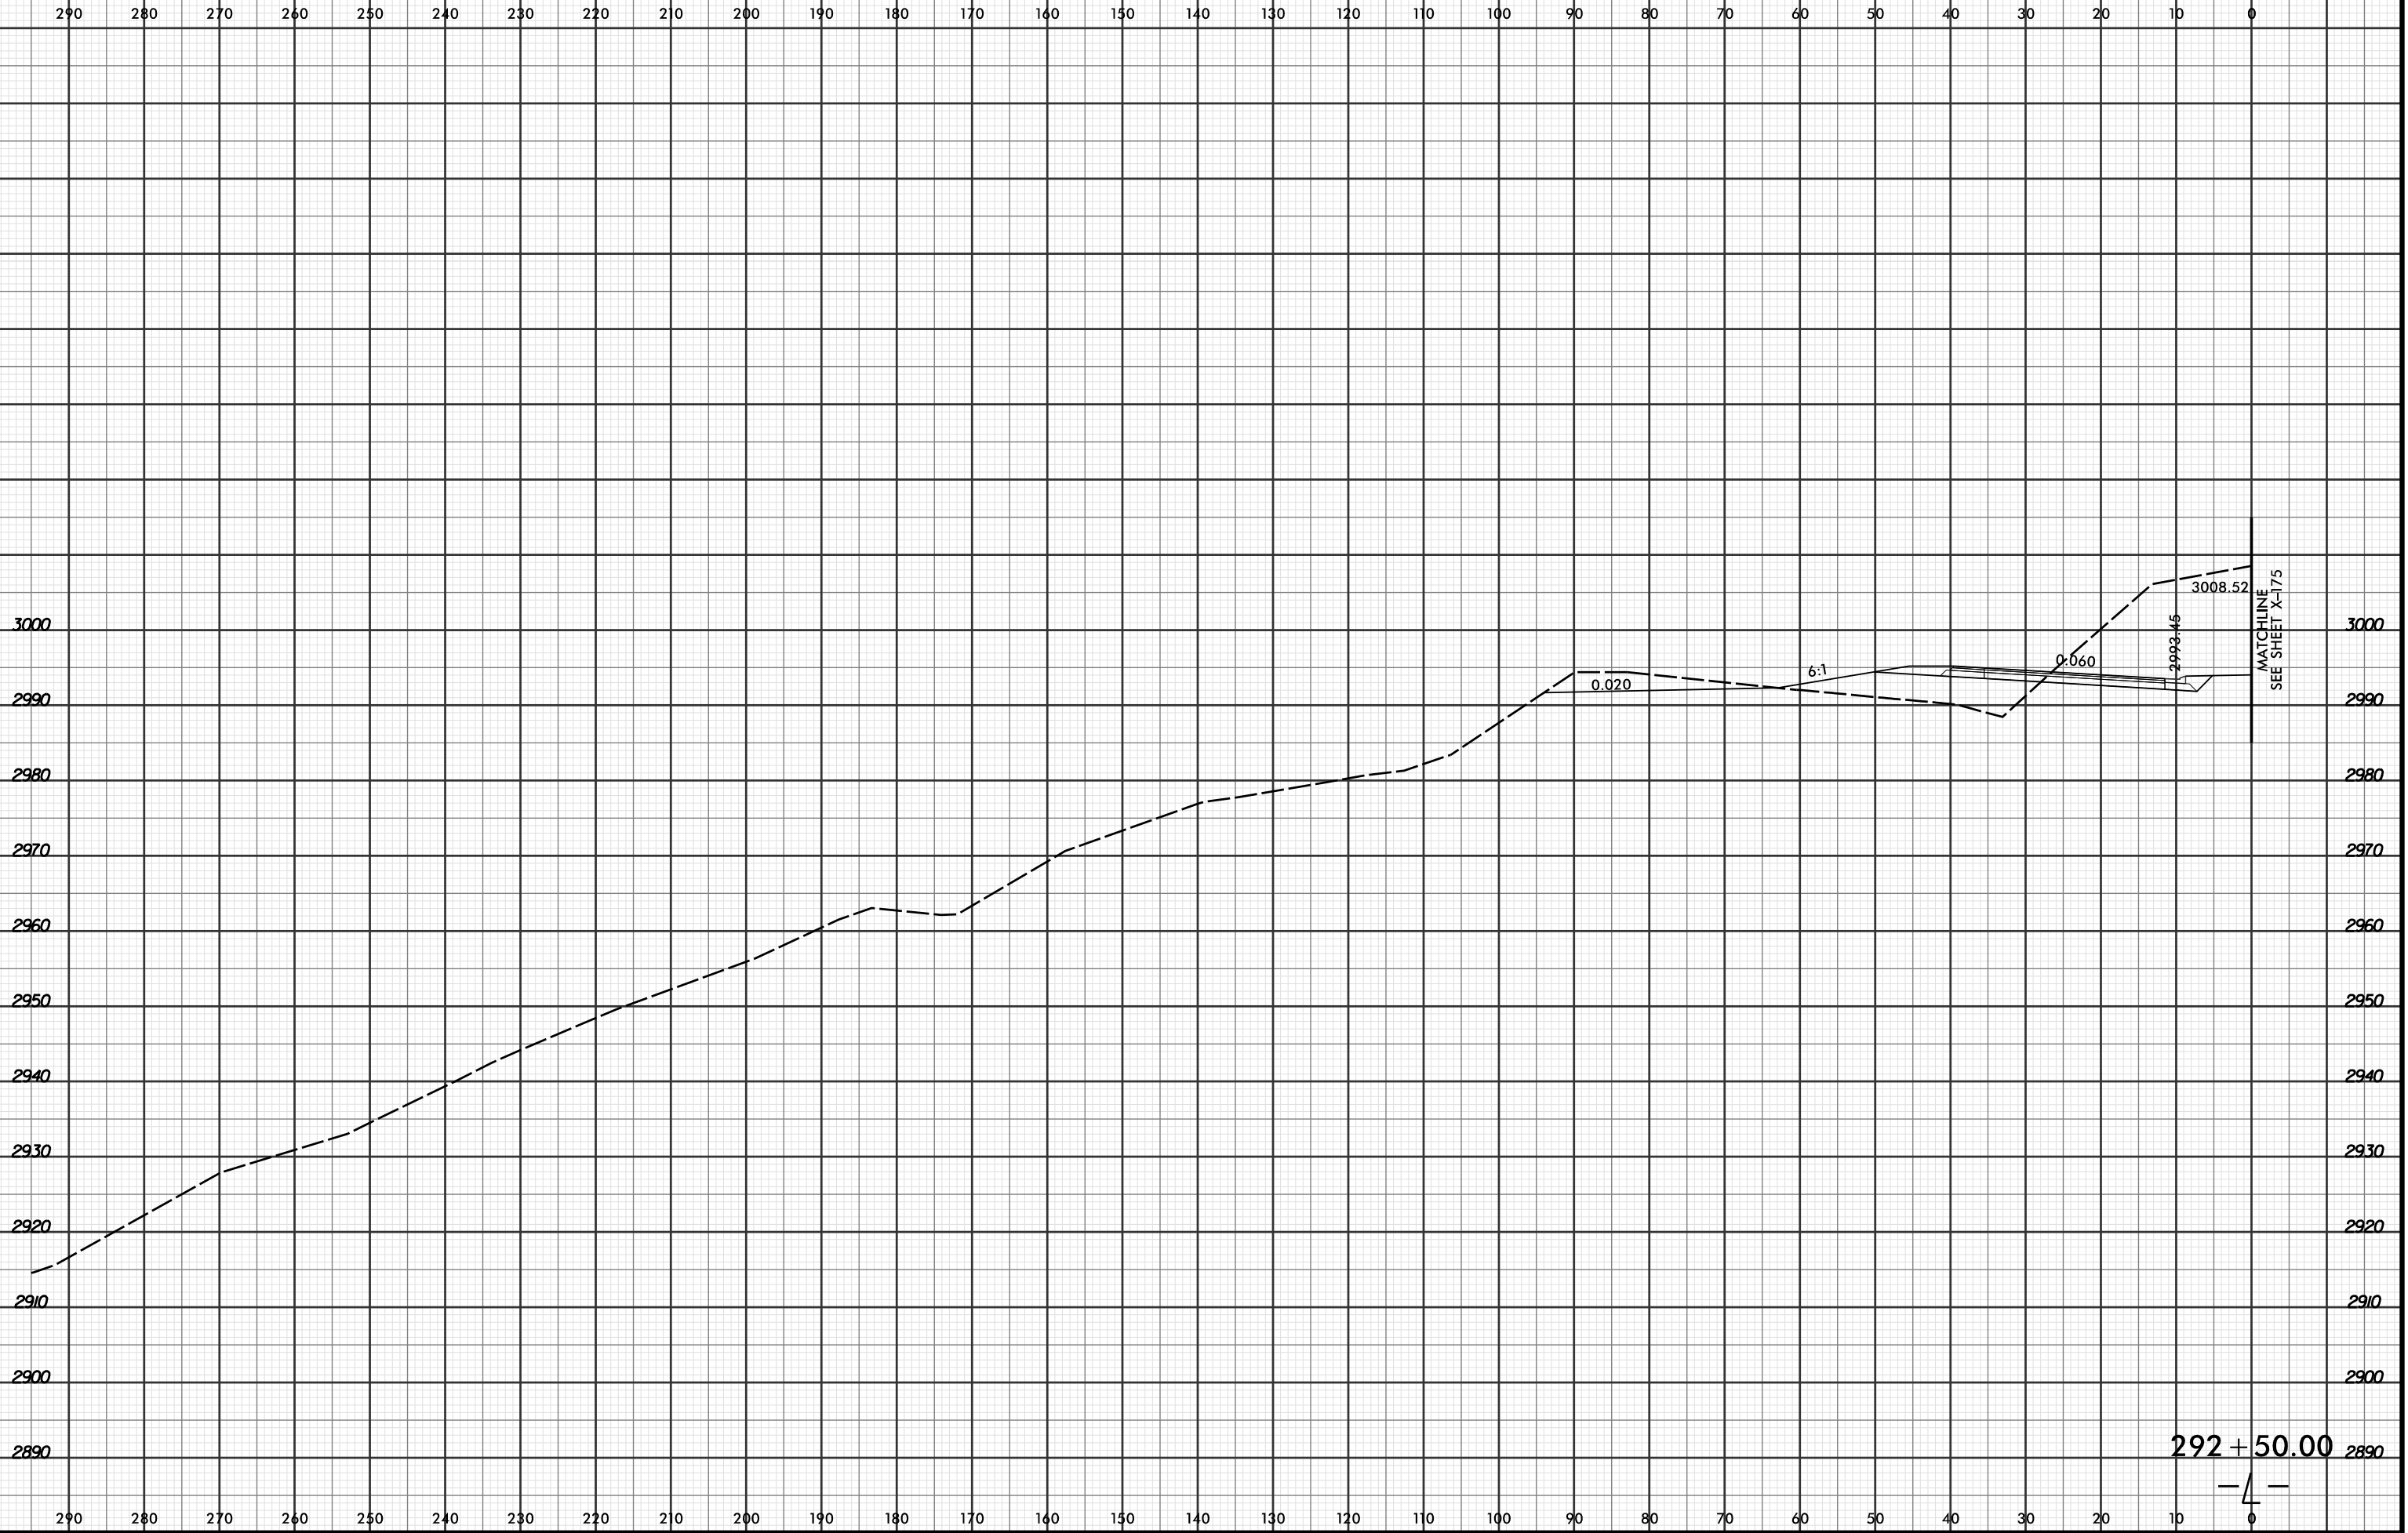

7/29/2016 9:00:16 AM  
R:\Projects\2915C\XPL\R2915C\_r.dwg\_xpl.L...dgn  
LOCHNER

4