


8/23/99



PROJ. REFERENCE NO. R-2915C	SHEET NO. X-93
--------------------------------	-------------------

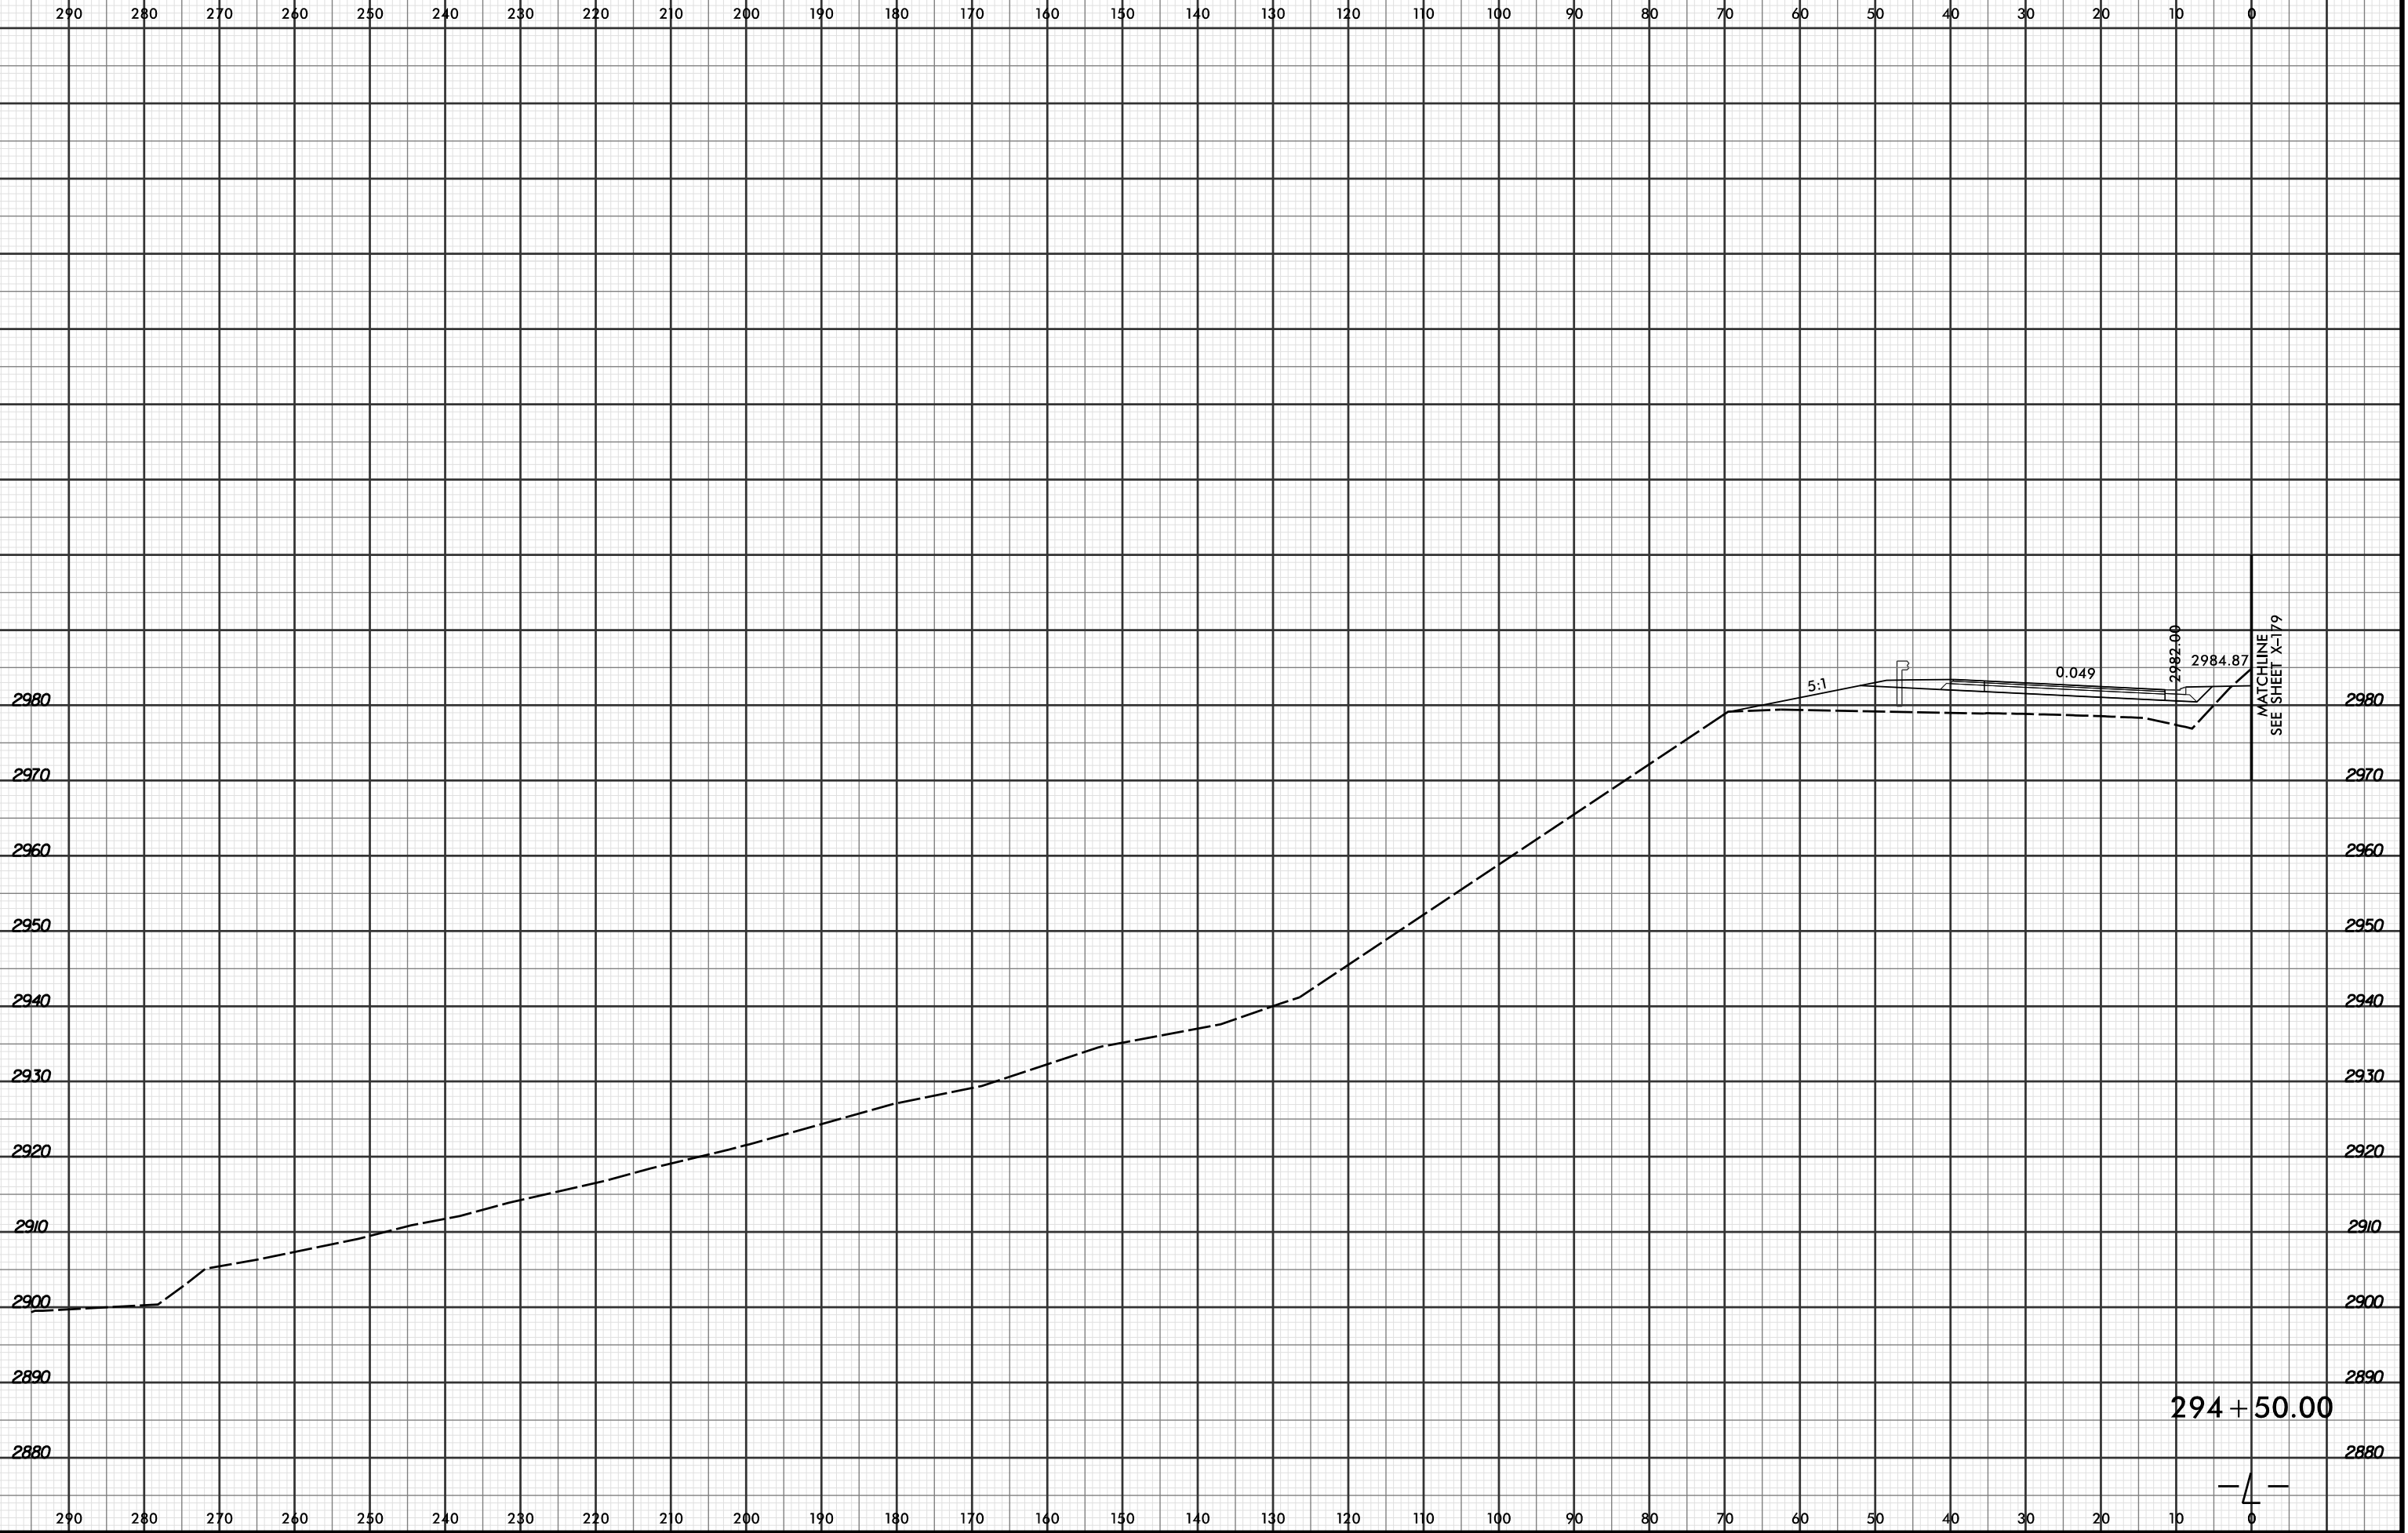

7/29/2016 9:00:18 AM
 R:\Projects\2915C\XPL\R2915C_r.dwg_xpl.L...dgn
 LOCHNER