


8/23/99

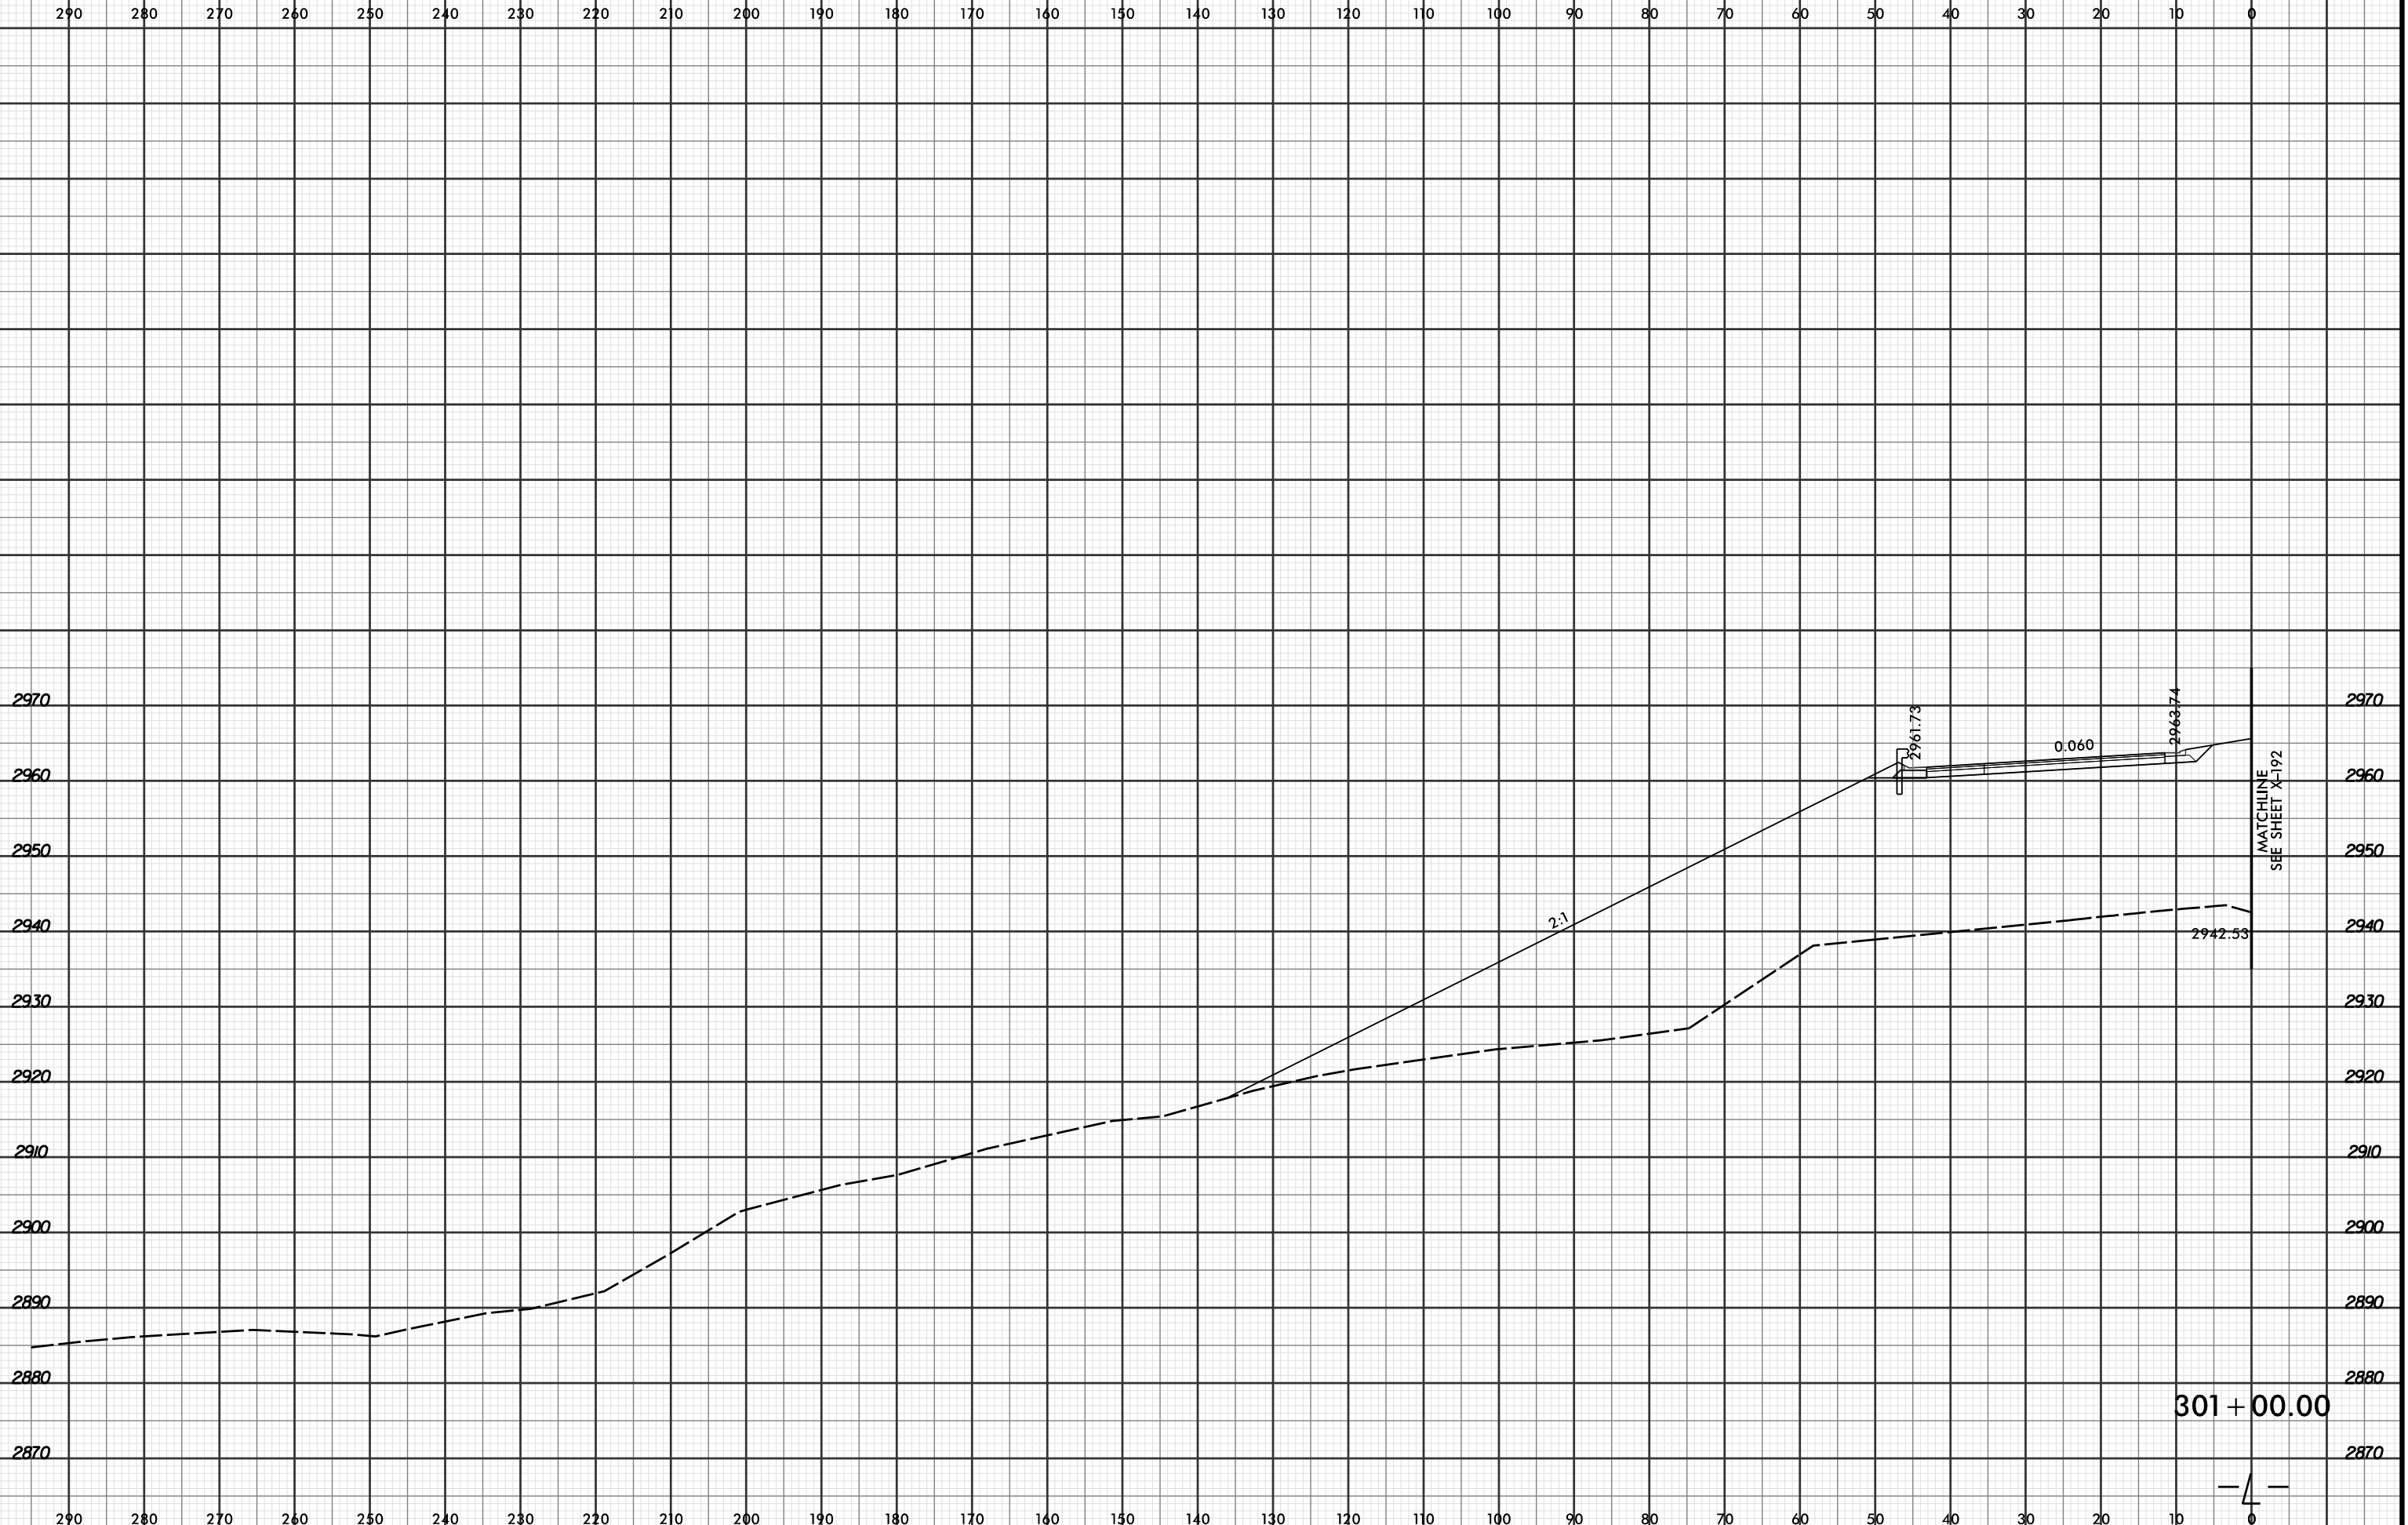

7/29/2016 9:00:28 AM
R:\Projects\2915C\XPL\R2915C_r.dwg_xpl.dgn
LUCIFER

