


8/23/99



PROJ. REFERENCE NO. R-2915C	SHEET NO. X-127
--------------------------------	--------------------

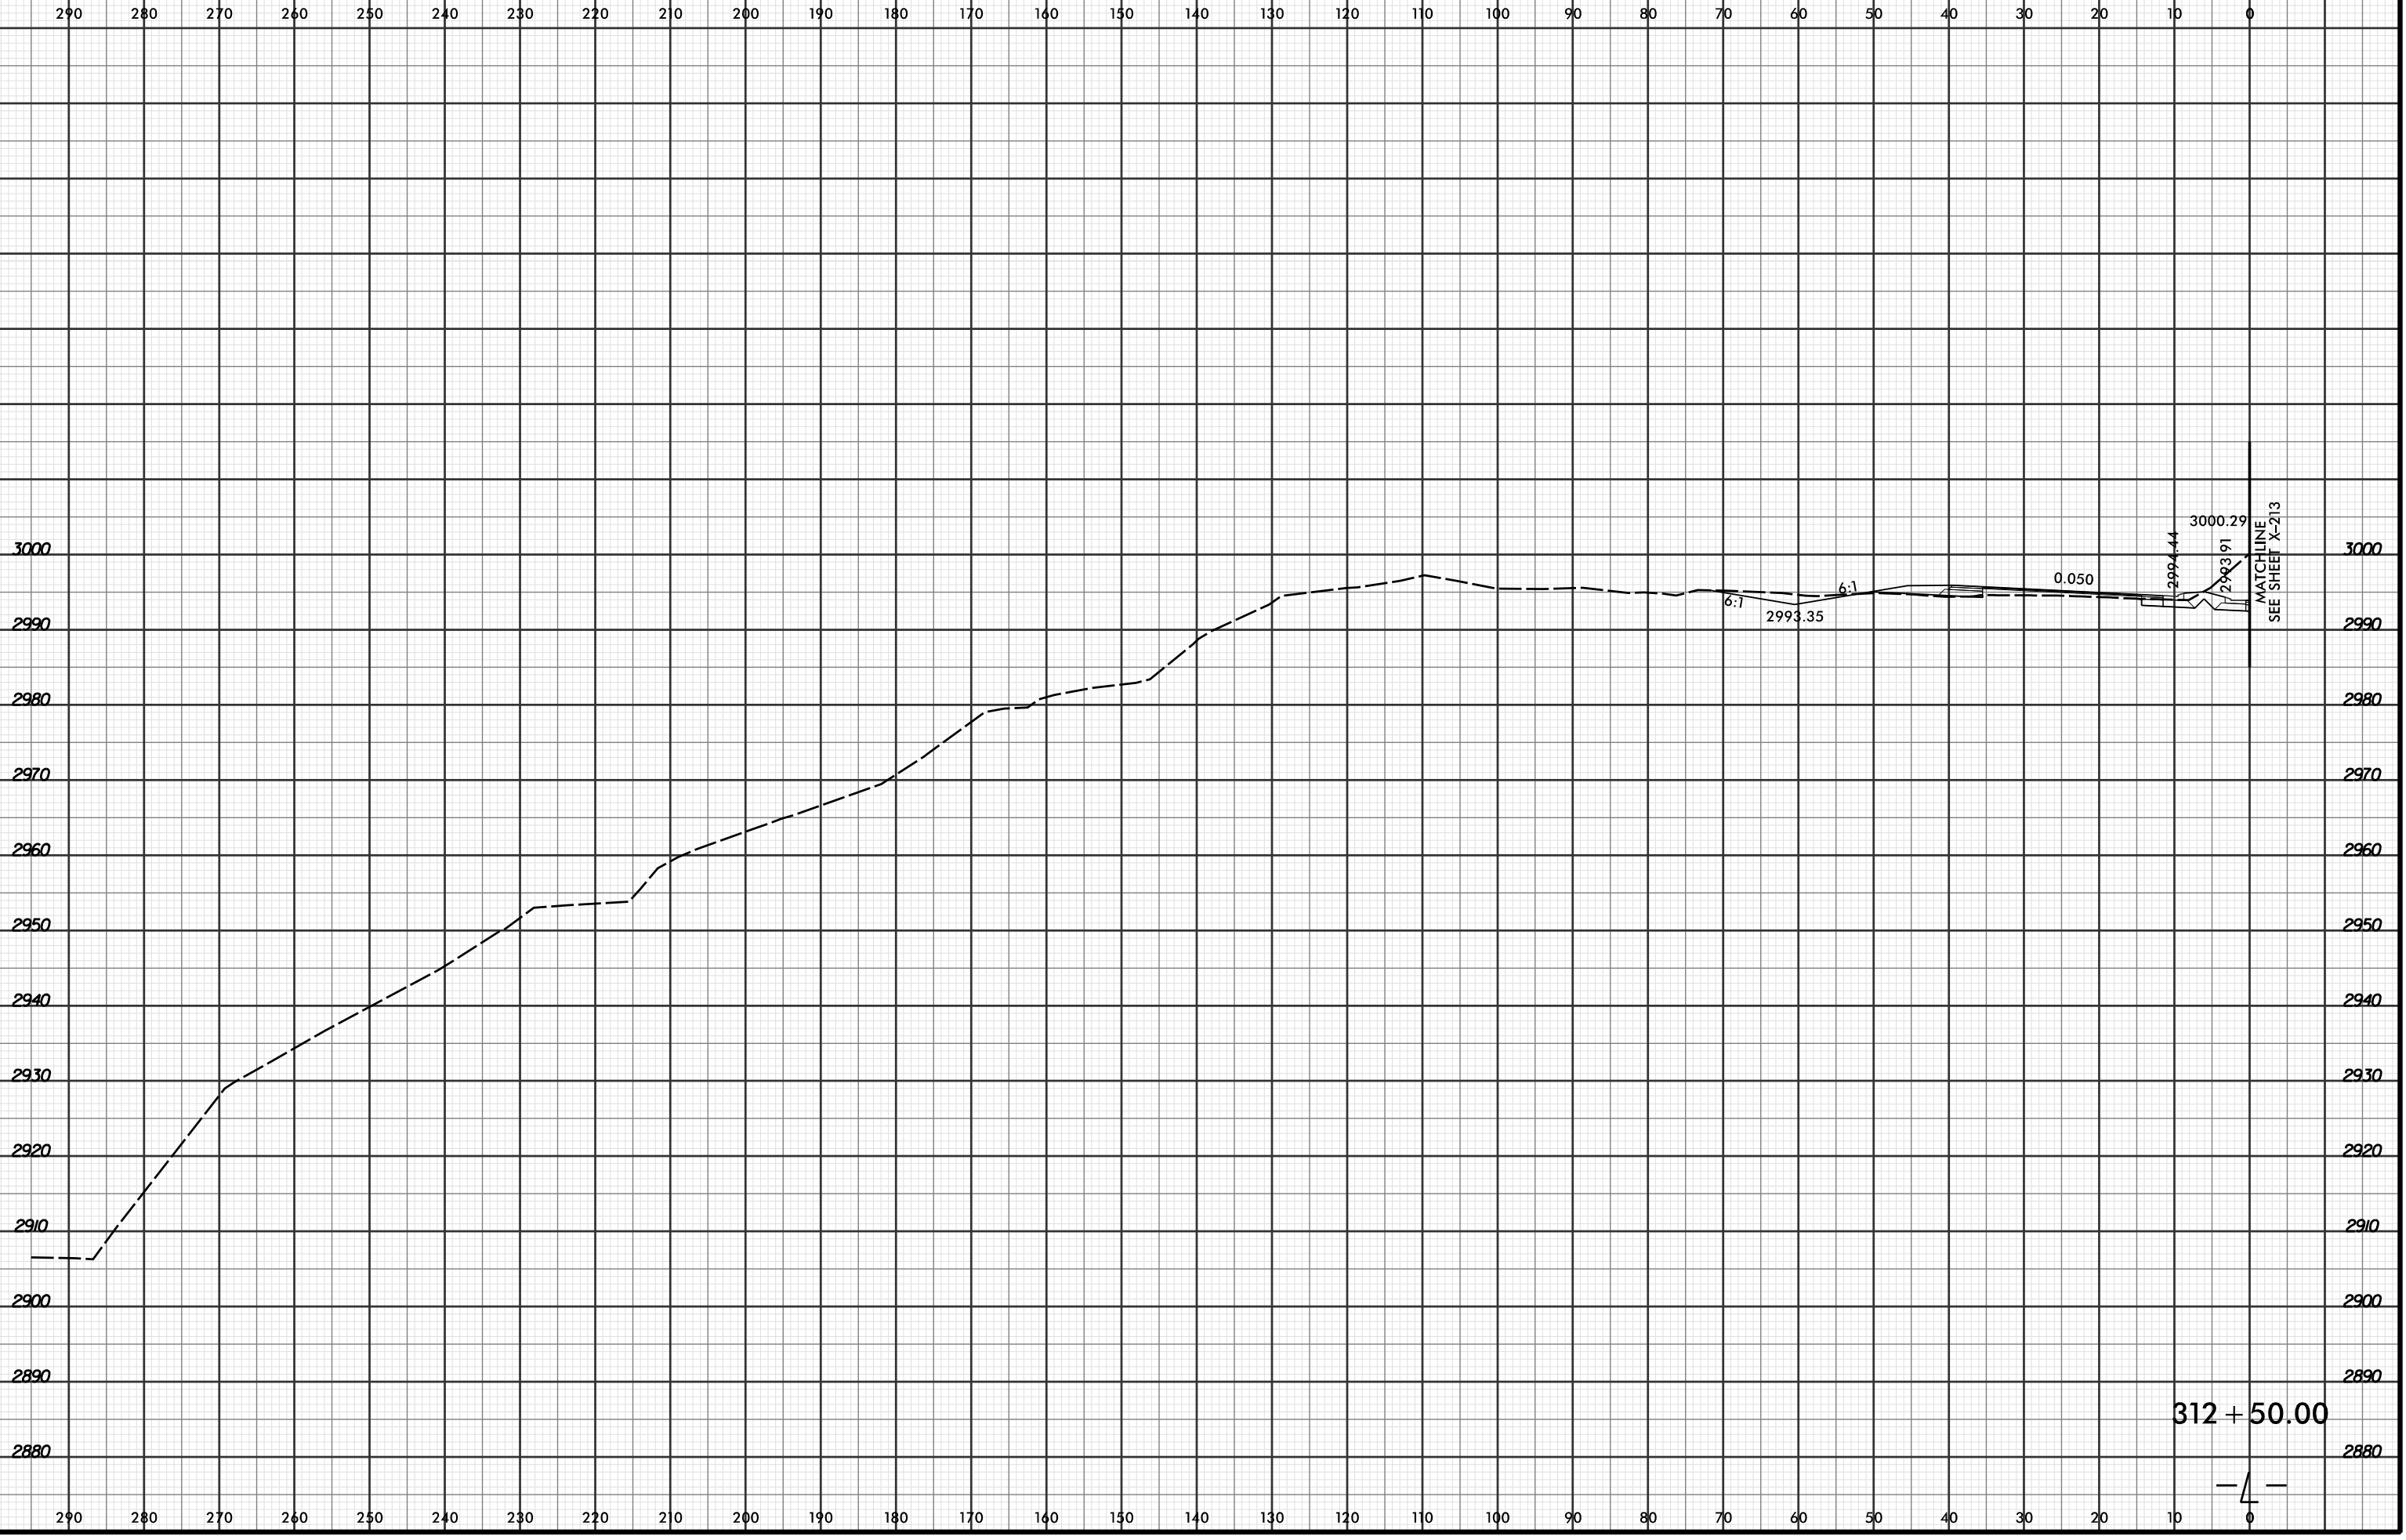

4/19/2016 2:50:57 PM
 R:\PROJECTS\2915C\XPL\2915C_r.dwg_xpl...dgn
 LOCHNER

— 4 —
0