



8/23/99

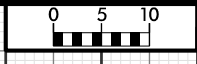

PROJ. REFERENCE NO. R-2915C	SHEET NO. X-132
--------------------------------	--------------------

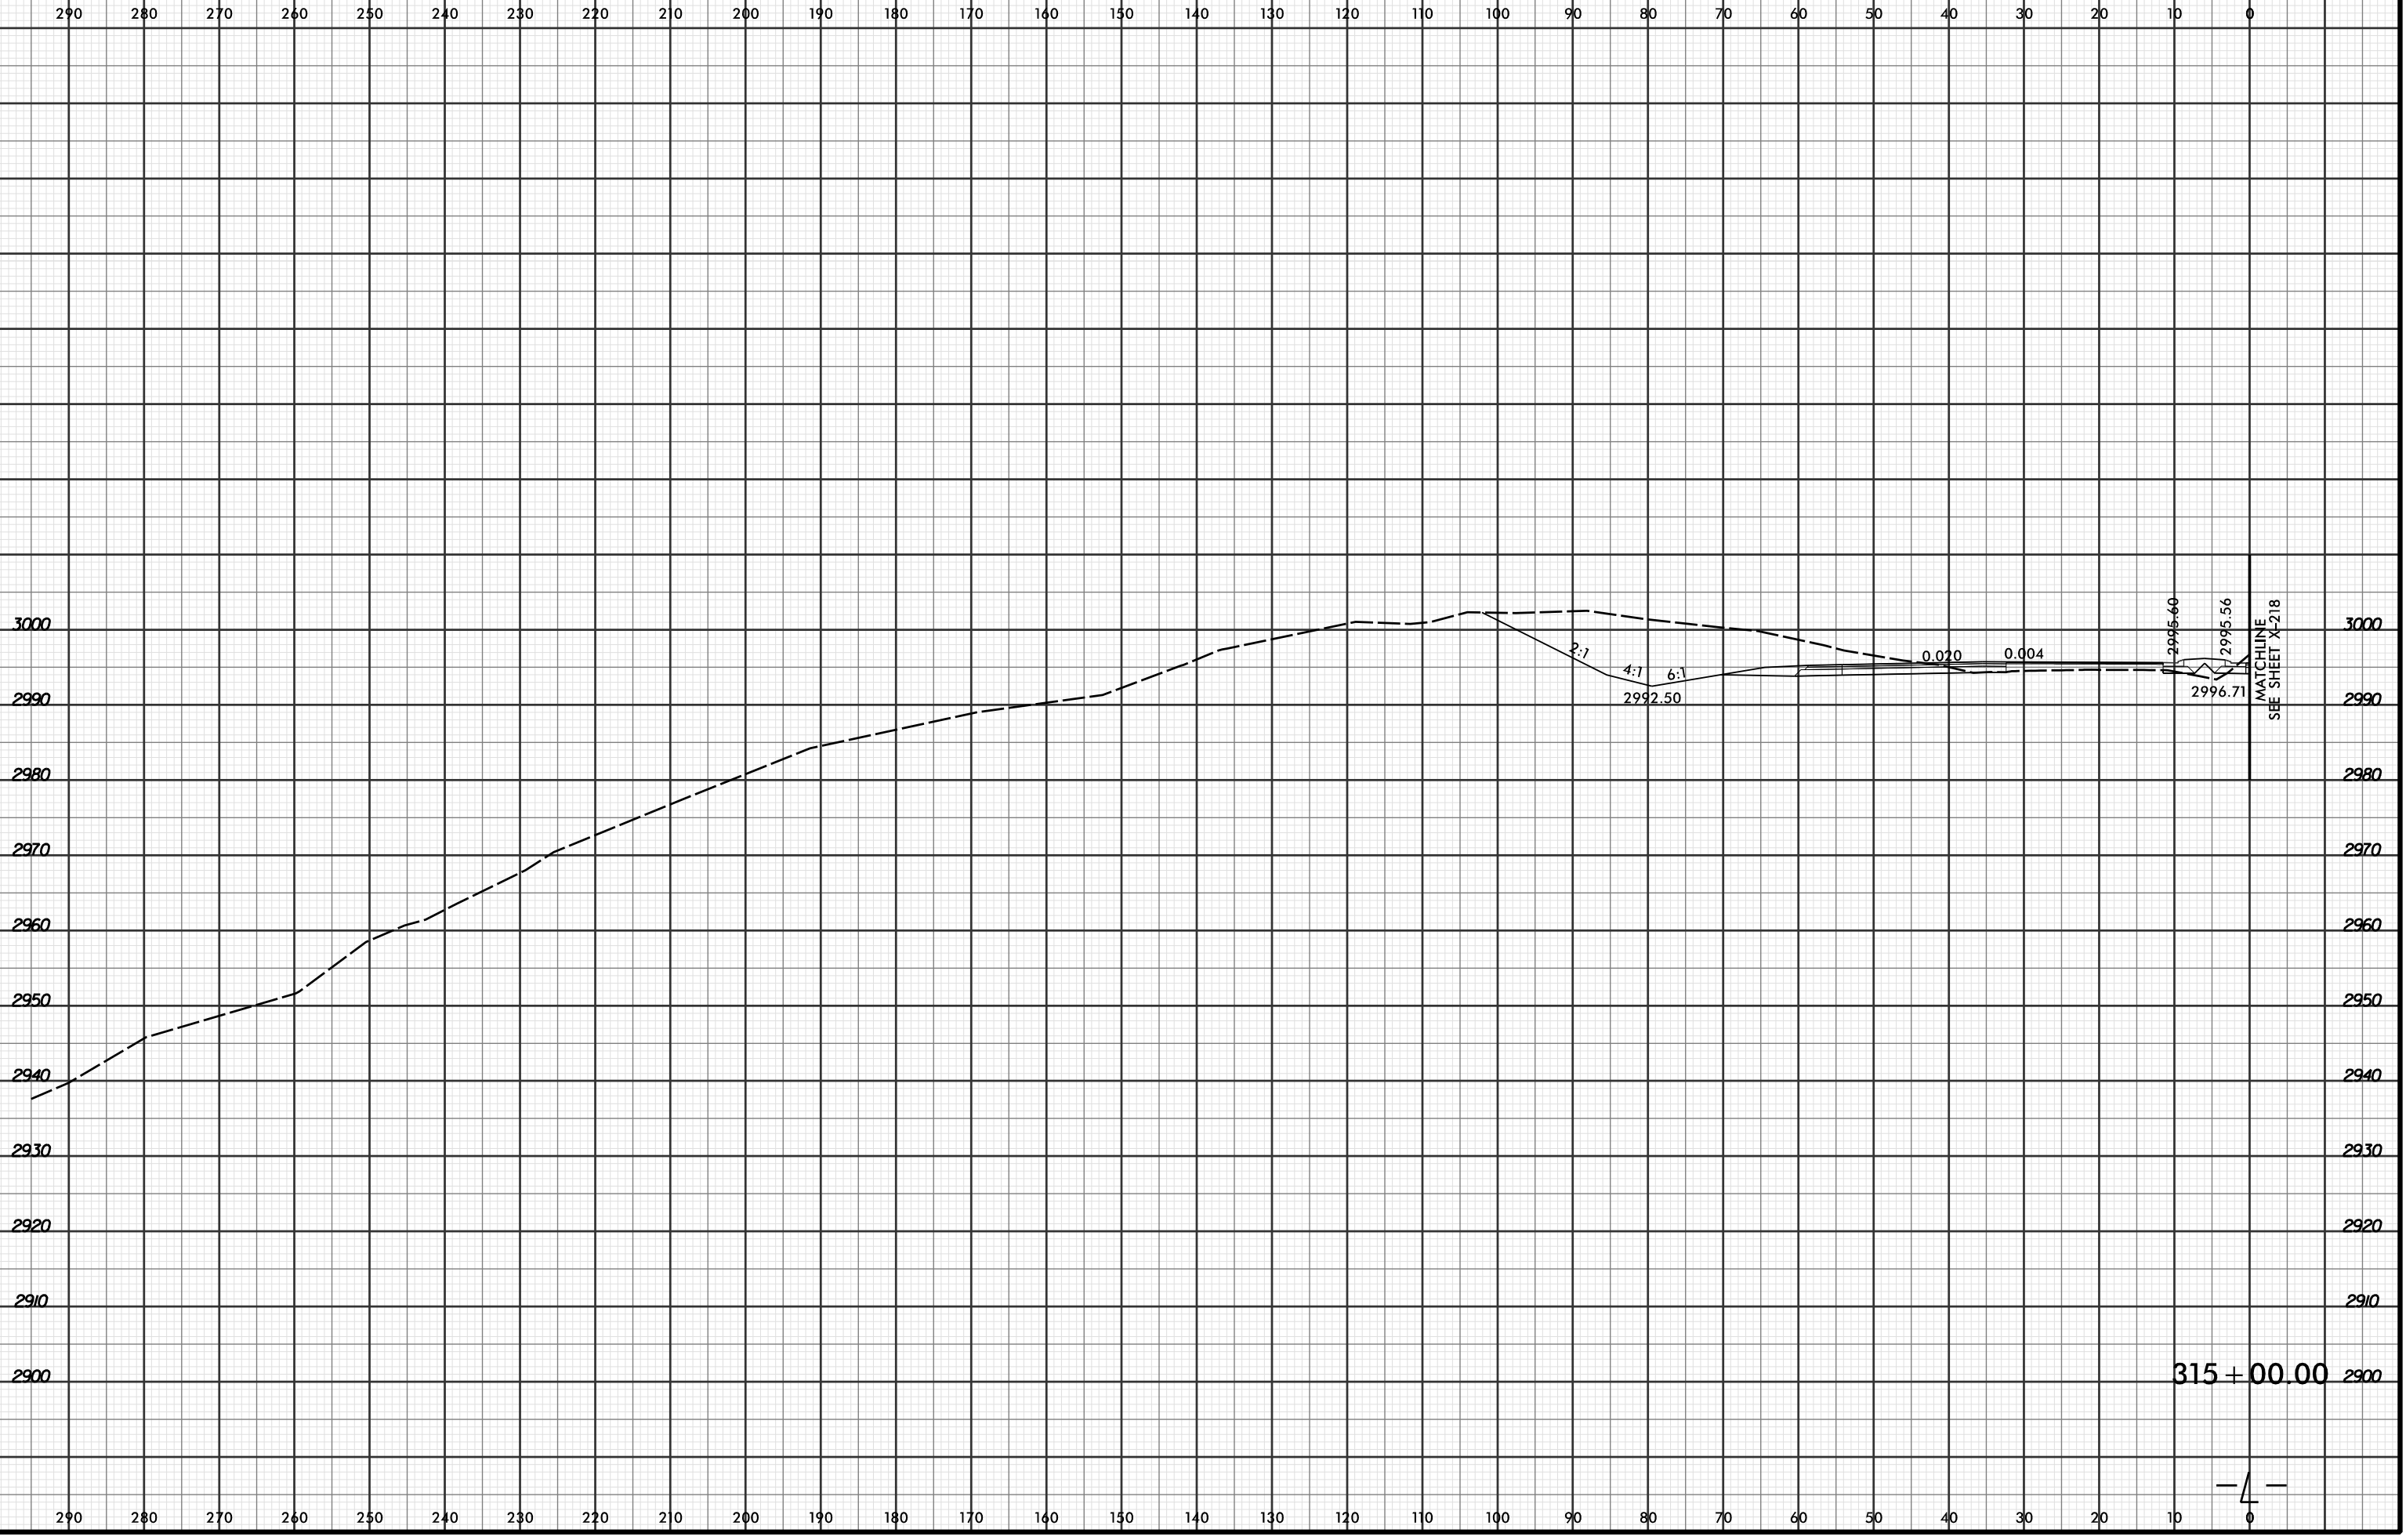

4/19/2016 2:54:00 PM
R:\PROJECTS\2915C.XPL\R2915C_r.dwg_xpl...dgn
LÖCHNER