



8/23/99

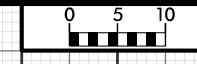

PROJ. REFERENCE NO.	SHEET NO.
R-2915C	X-140

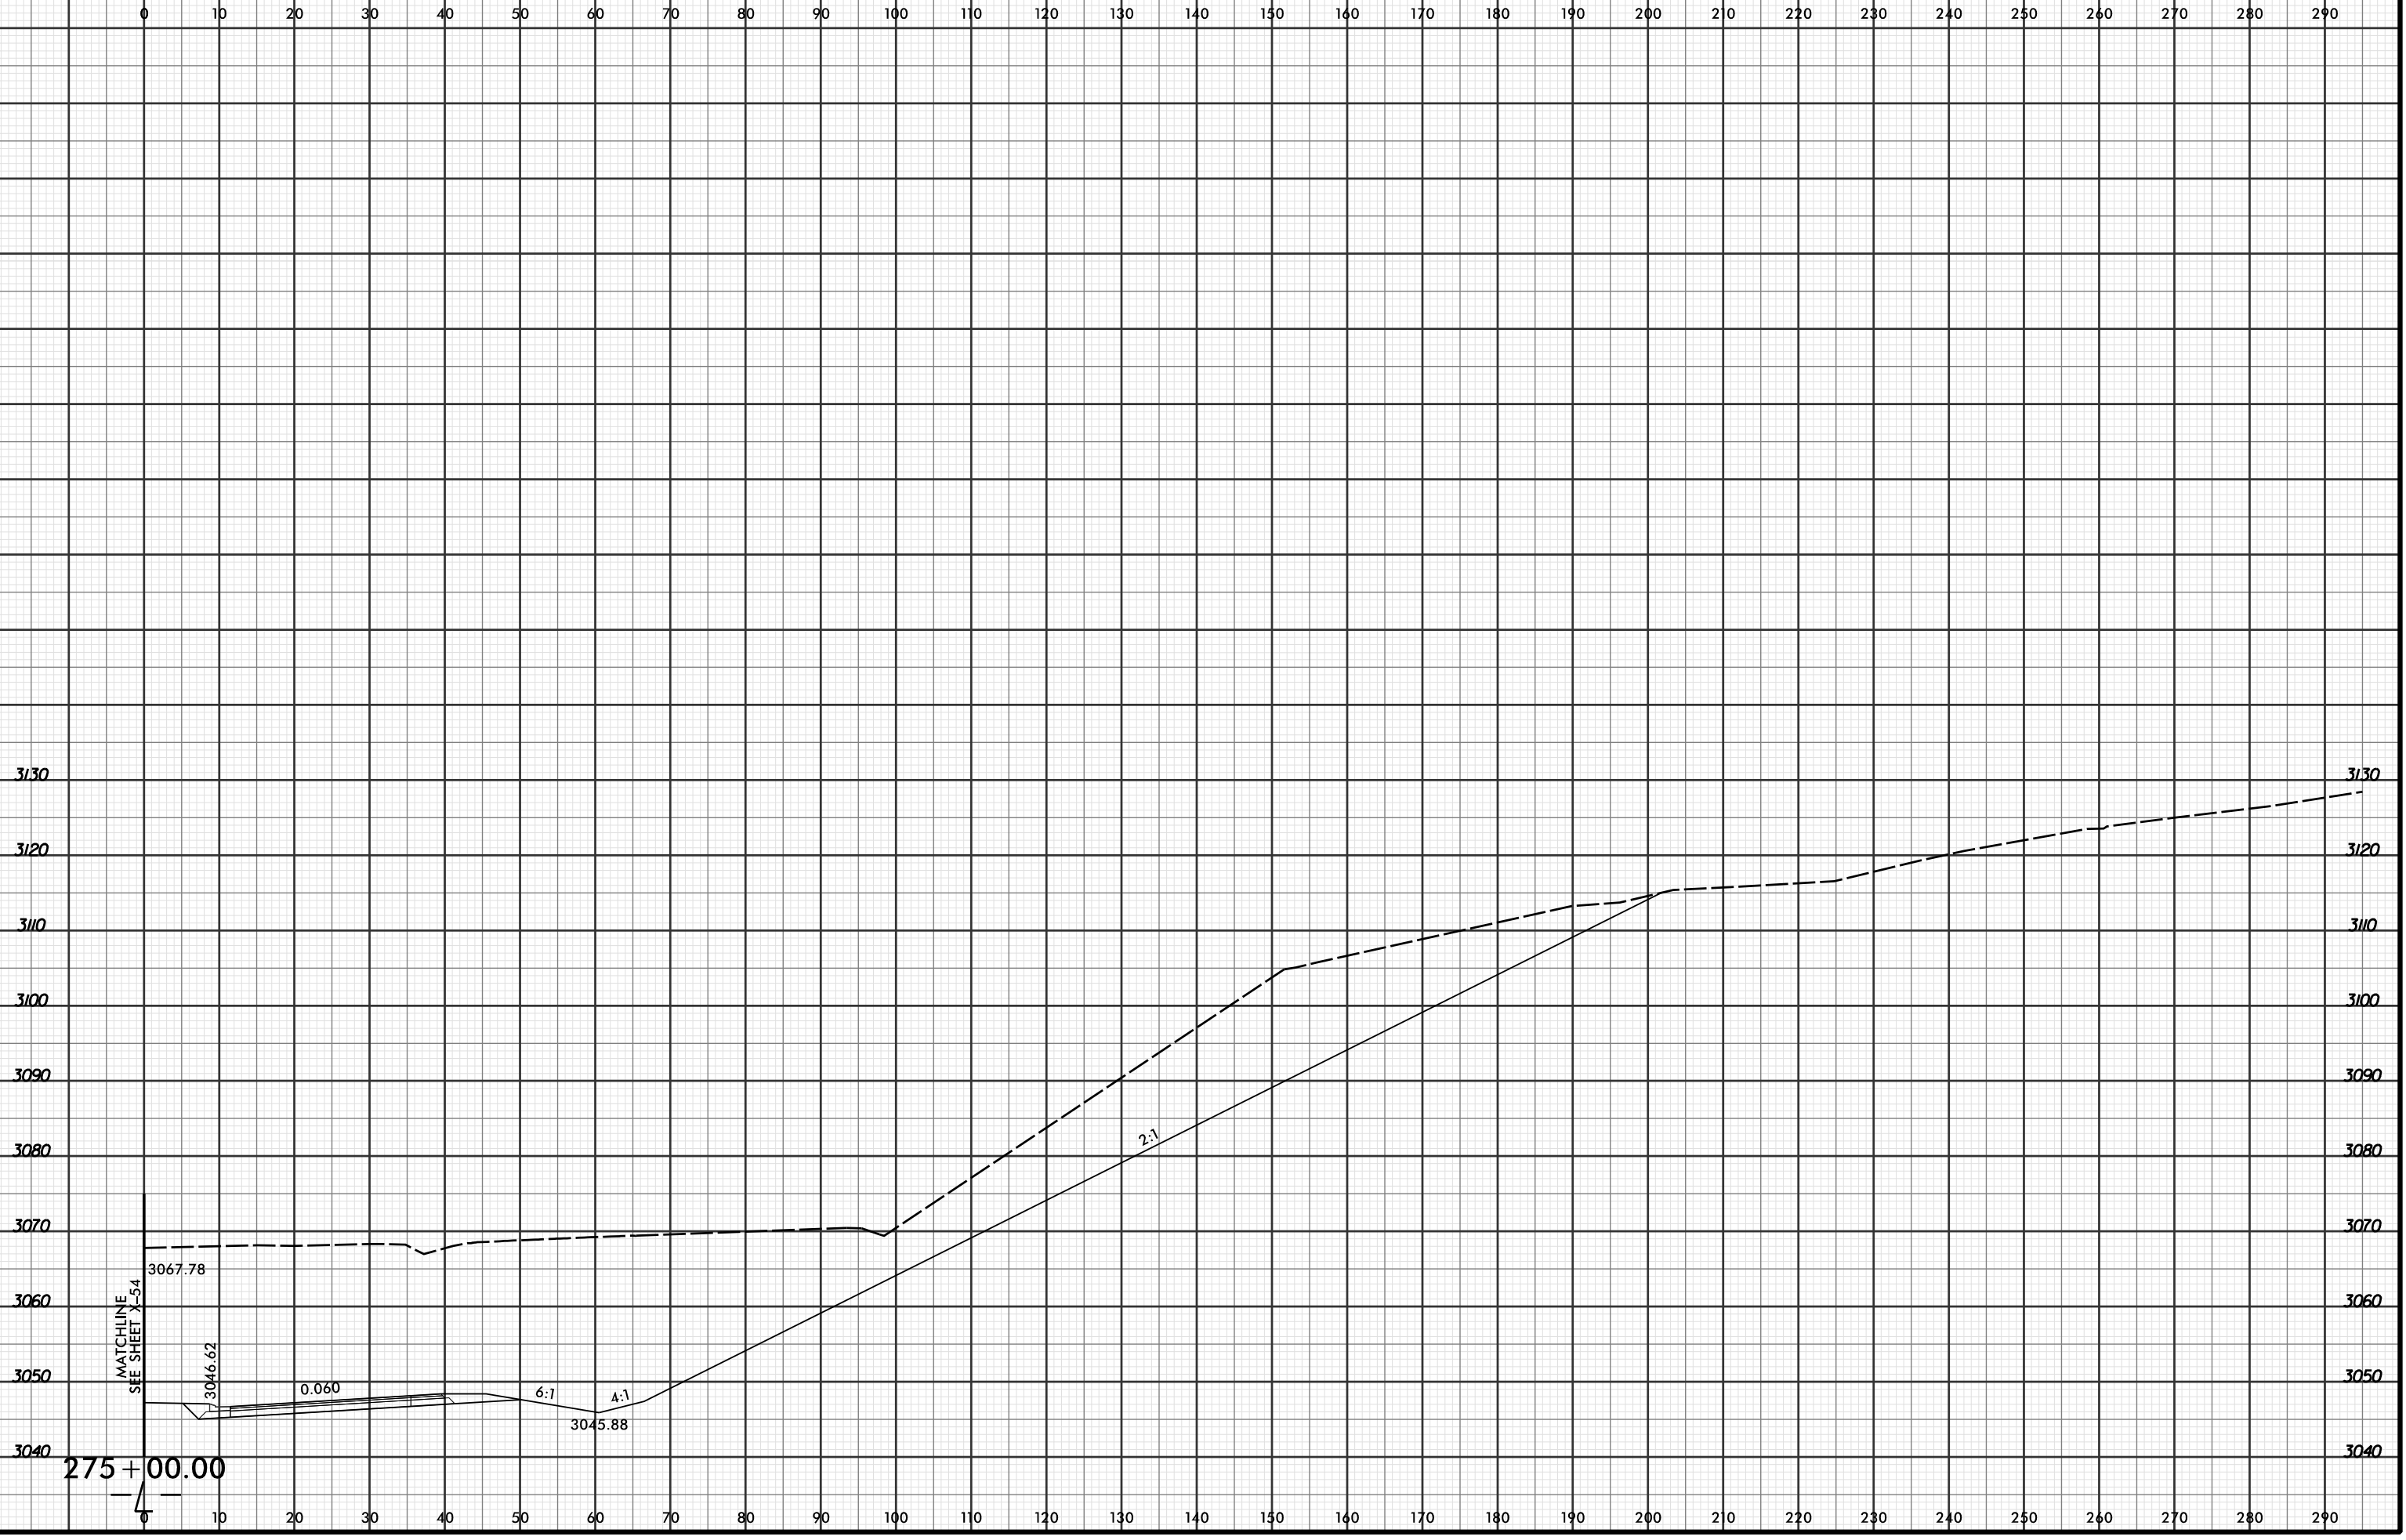

3130 3120 3110 3100 3090 3080 3070 3060 3050 3040

0 10 20 30 40 50 60 70 80 90 100 110 120 130 140 150 160 170 180 190 200 210 220 230 240 250 260 270 280 290

3067.78

3046.62

0.060

6:1

4:1

3045.88

2:1

275 + 00.00

7/29/2016 9:02:01AM
 R:\Projects\2915C\XPL\2915C_r.dwg_xpl...dgn
 LOCHNER