




PROJ. REFERENCE NO.	SHEET NO.
R-2915C	X-160

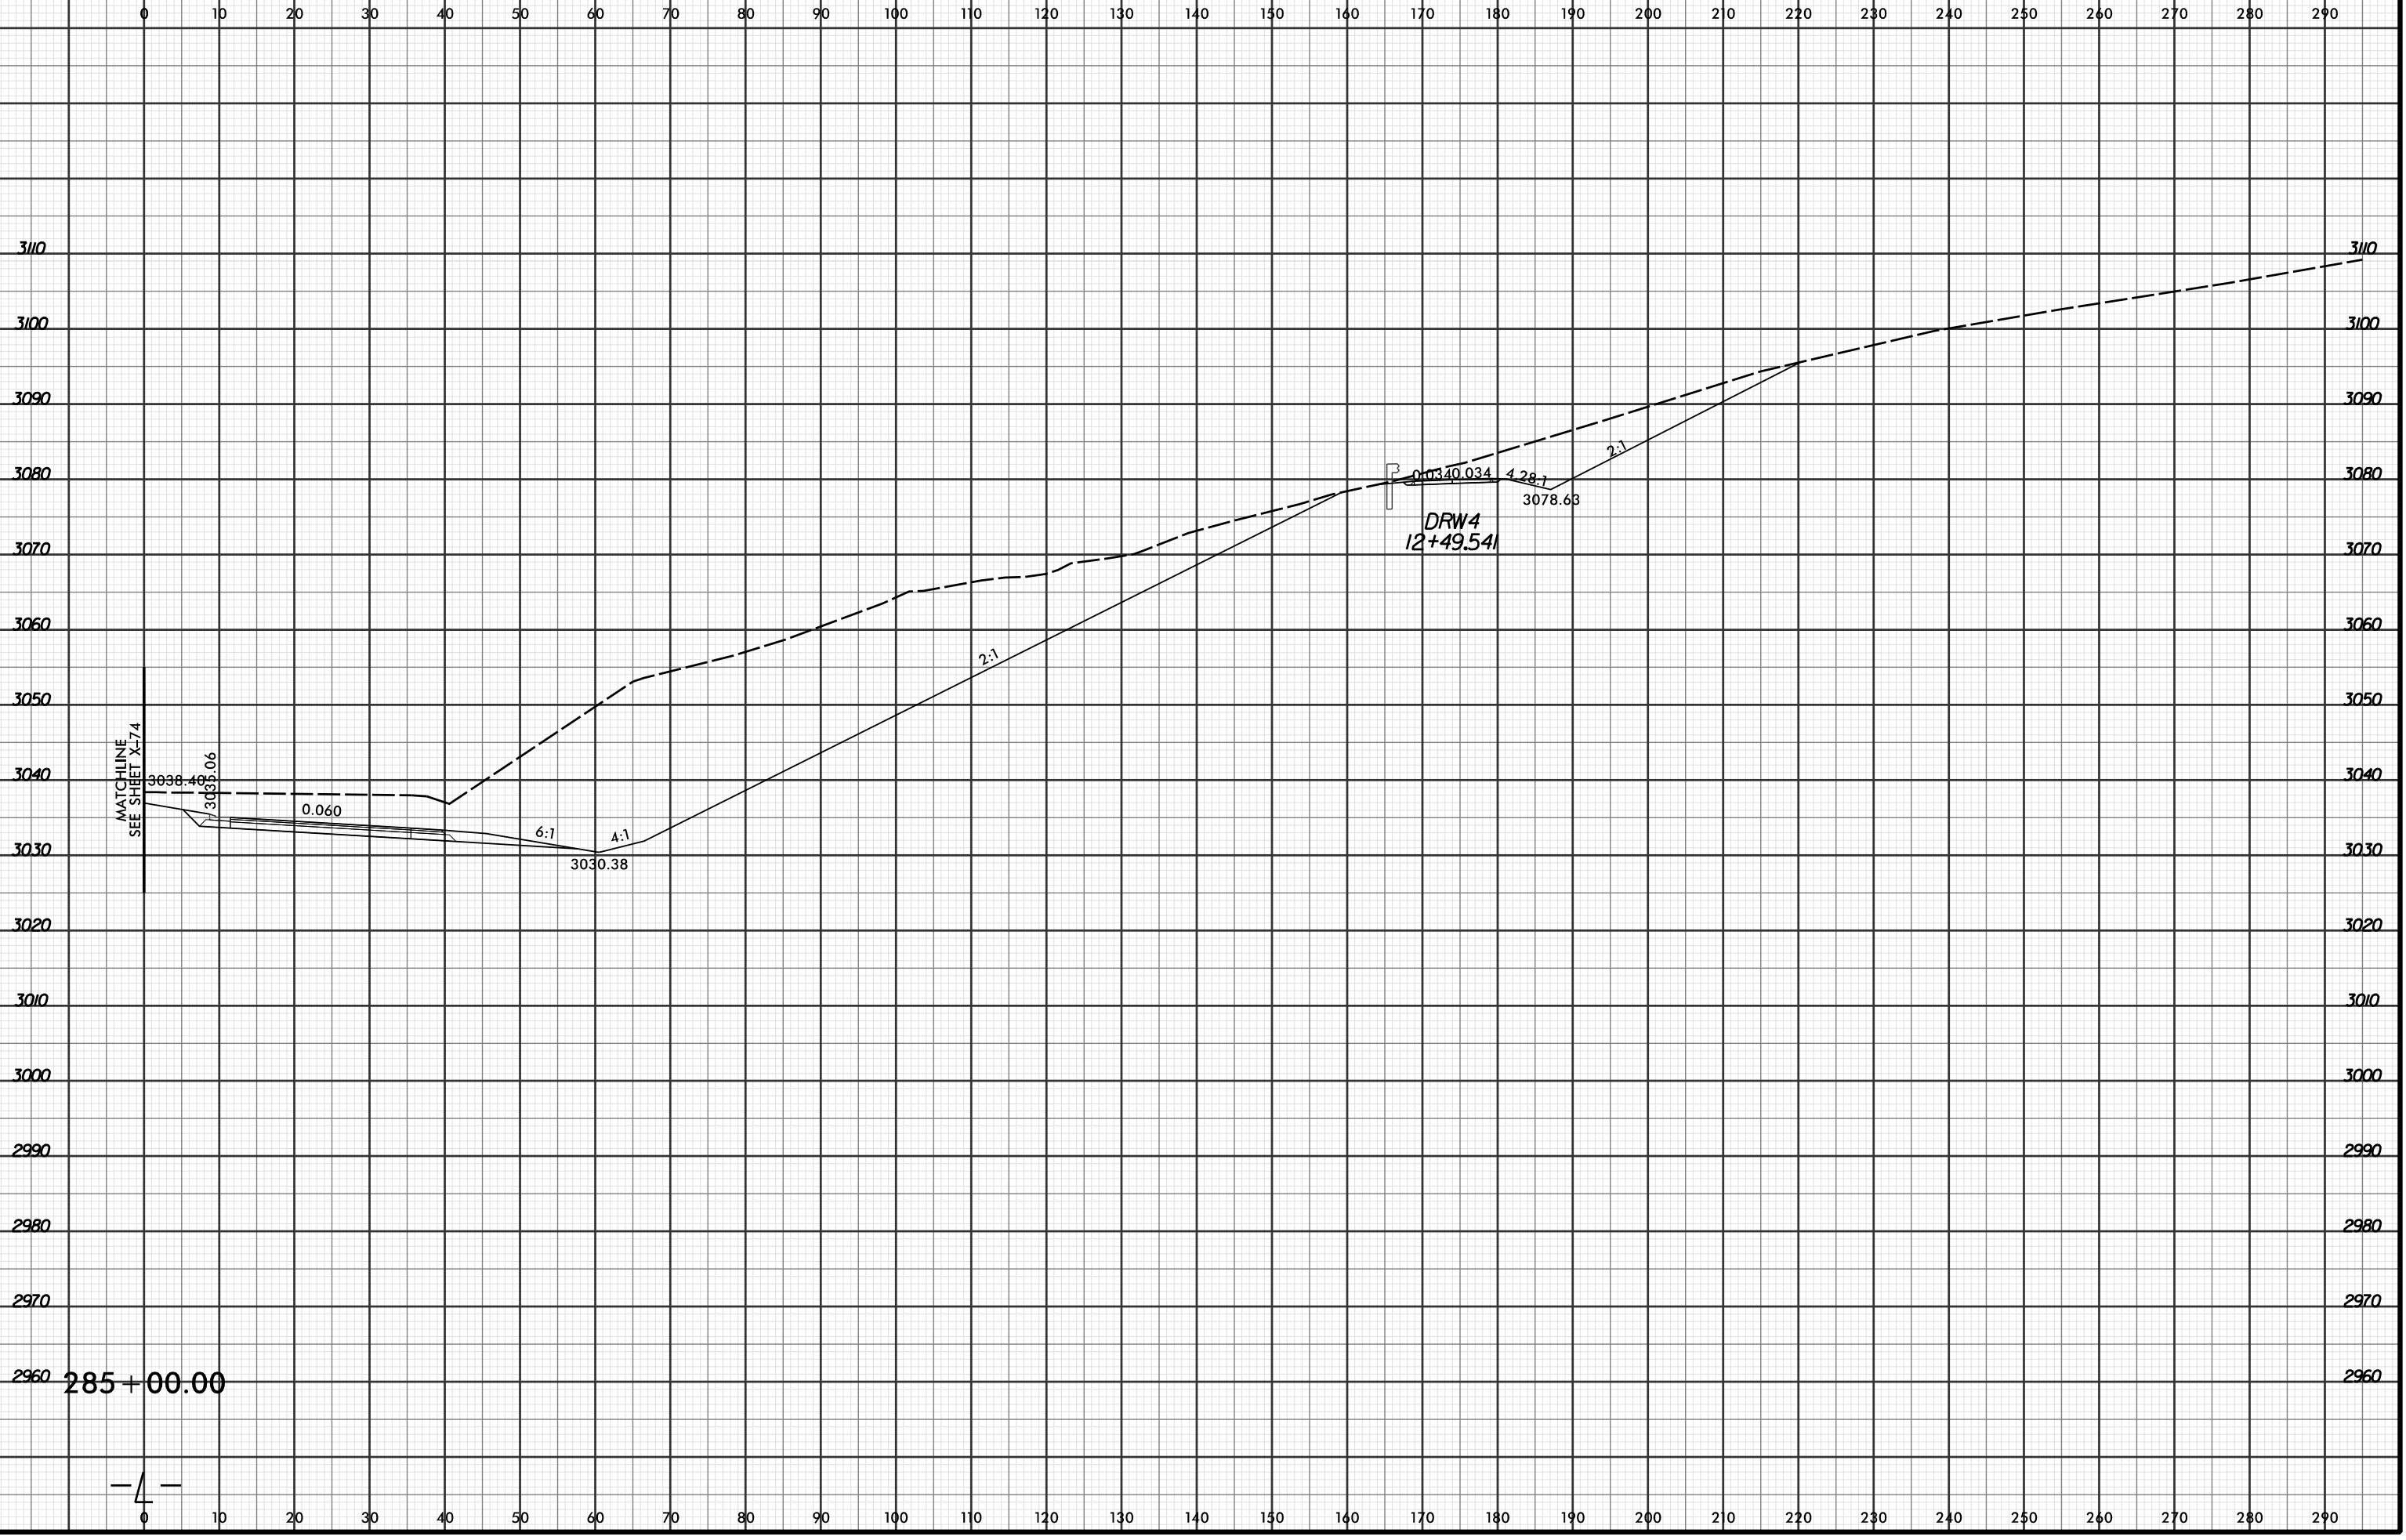

MATCHLINE
SEE SHEET X-74

DRW4
12+49.541

4