




PROJ. REFERENCE NO.	SHEET NO.
R-2915C	X-171

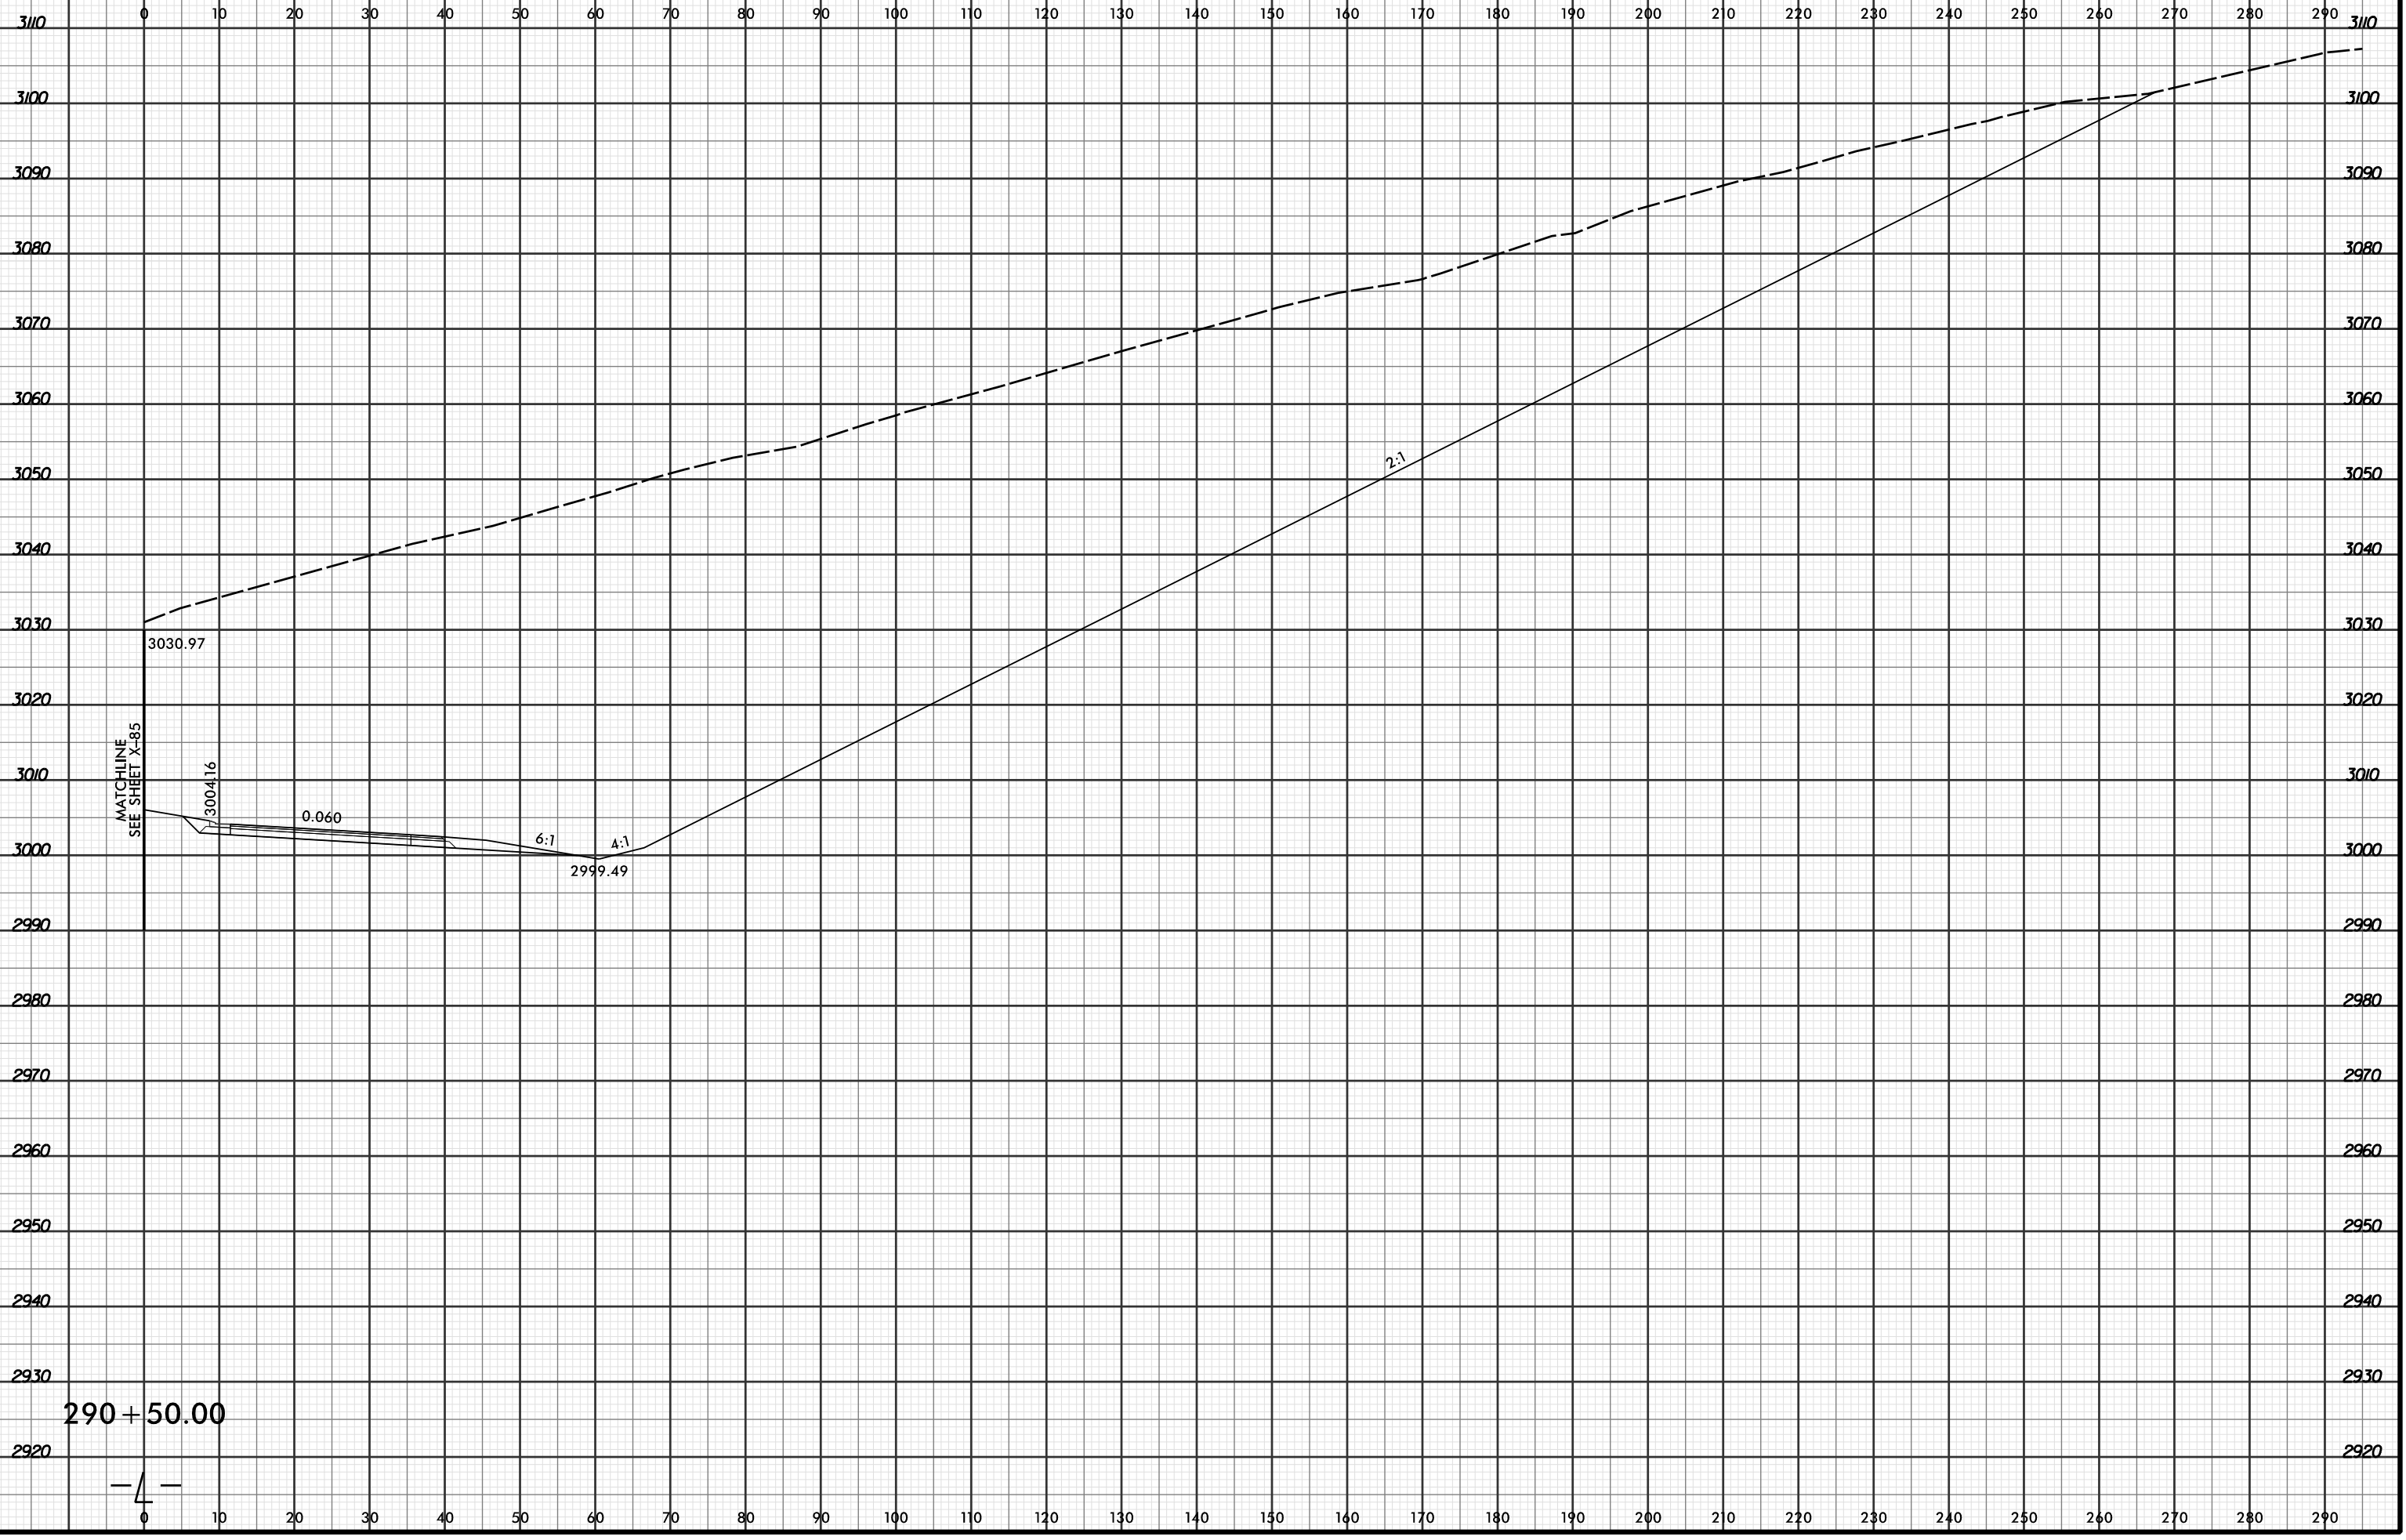

290+50.00

4