


8/23/99



PROJ. REFERENCE NO.	SHEET NO.
R-2915C	X-198

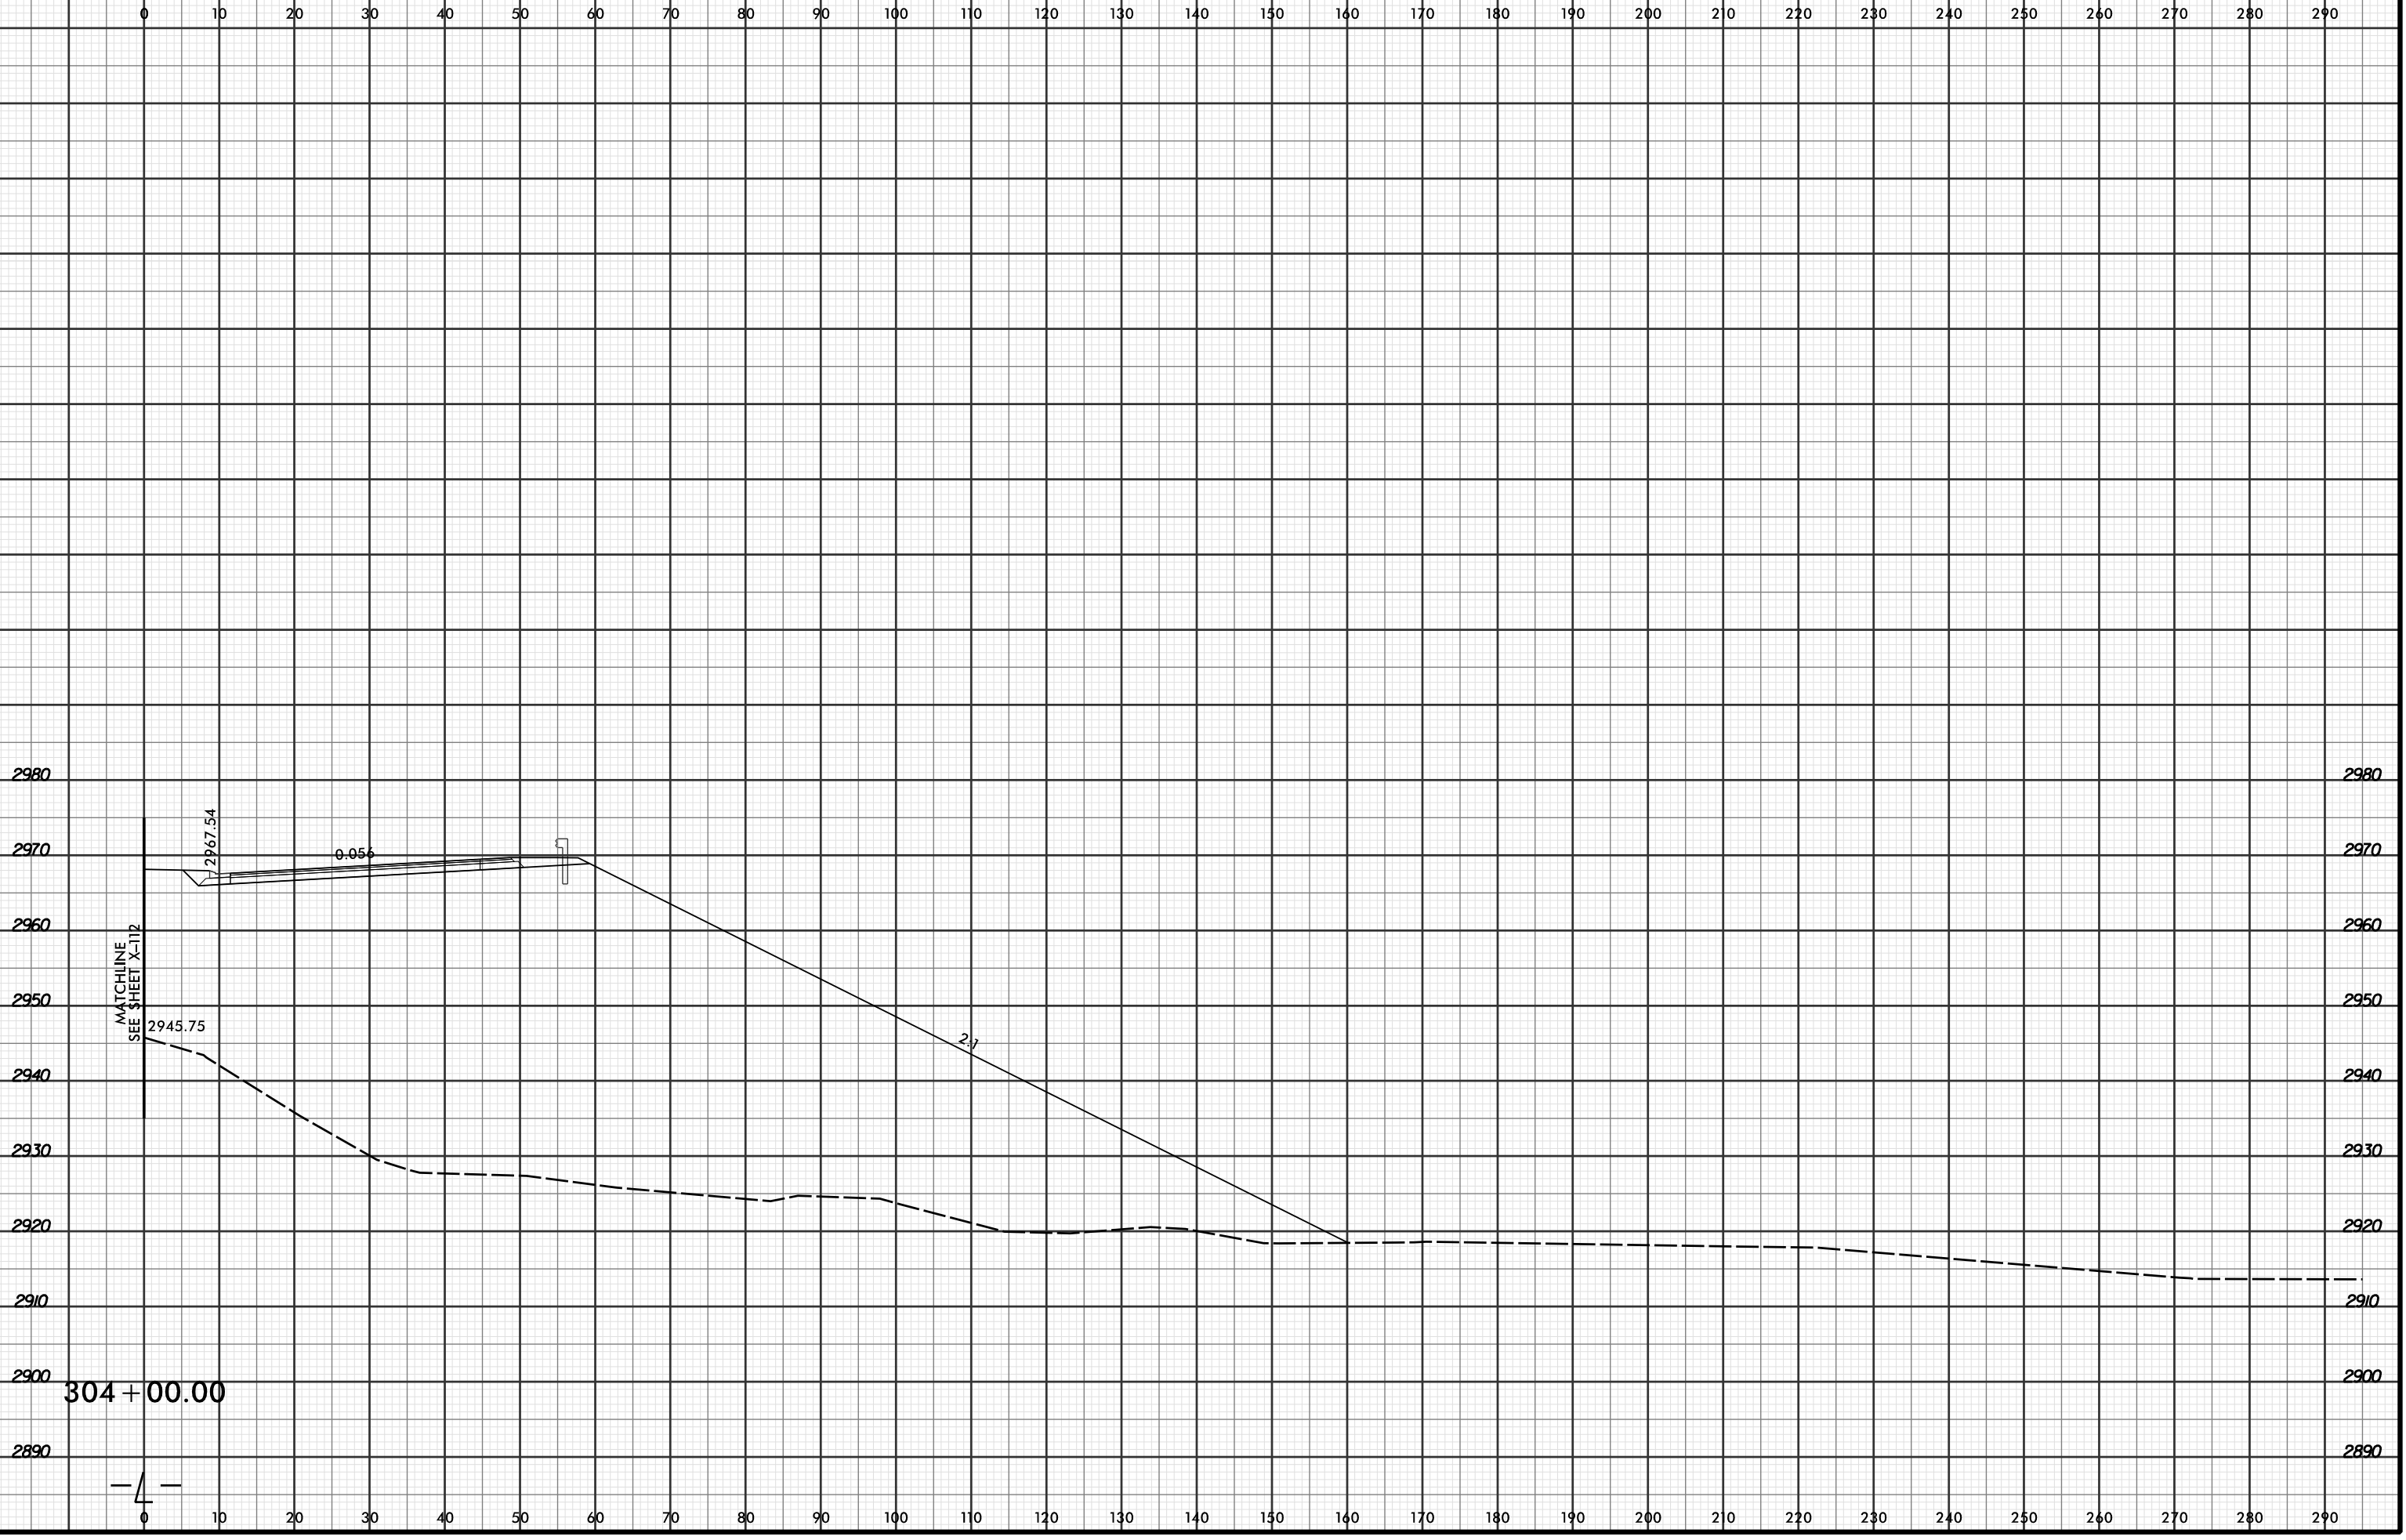

2967.54

0.056

MATCHLINE  
SEE SHEET X-112

2945.75

2.7

304 + 00.00

4

4/19/2016 2:54:36 PM  
R:\Projects\2915C\XPL\2915C\_r.dwg\_xpl.dgn  
LOCHNER