


PROJ. REFERENCE NO.	SHEET NO.
R-2915C	X-201

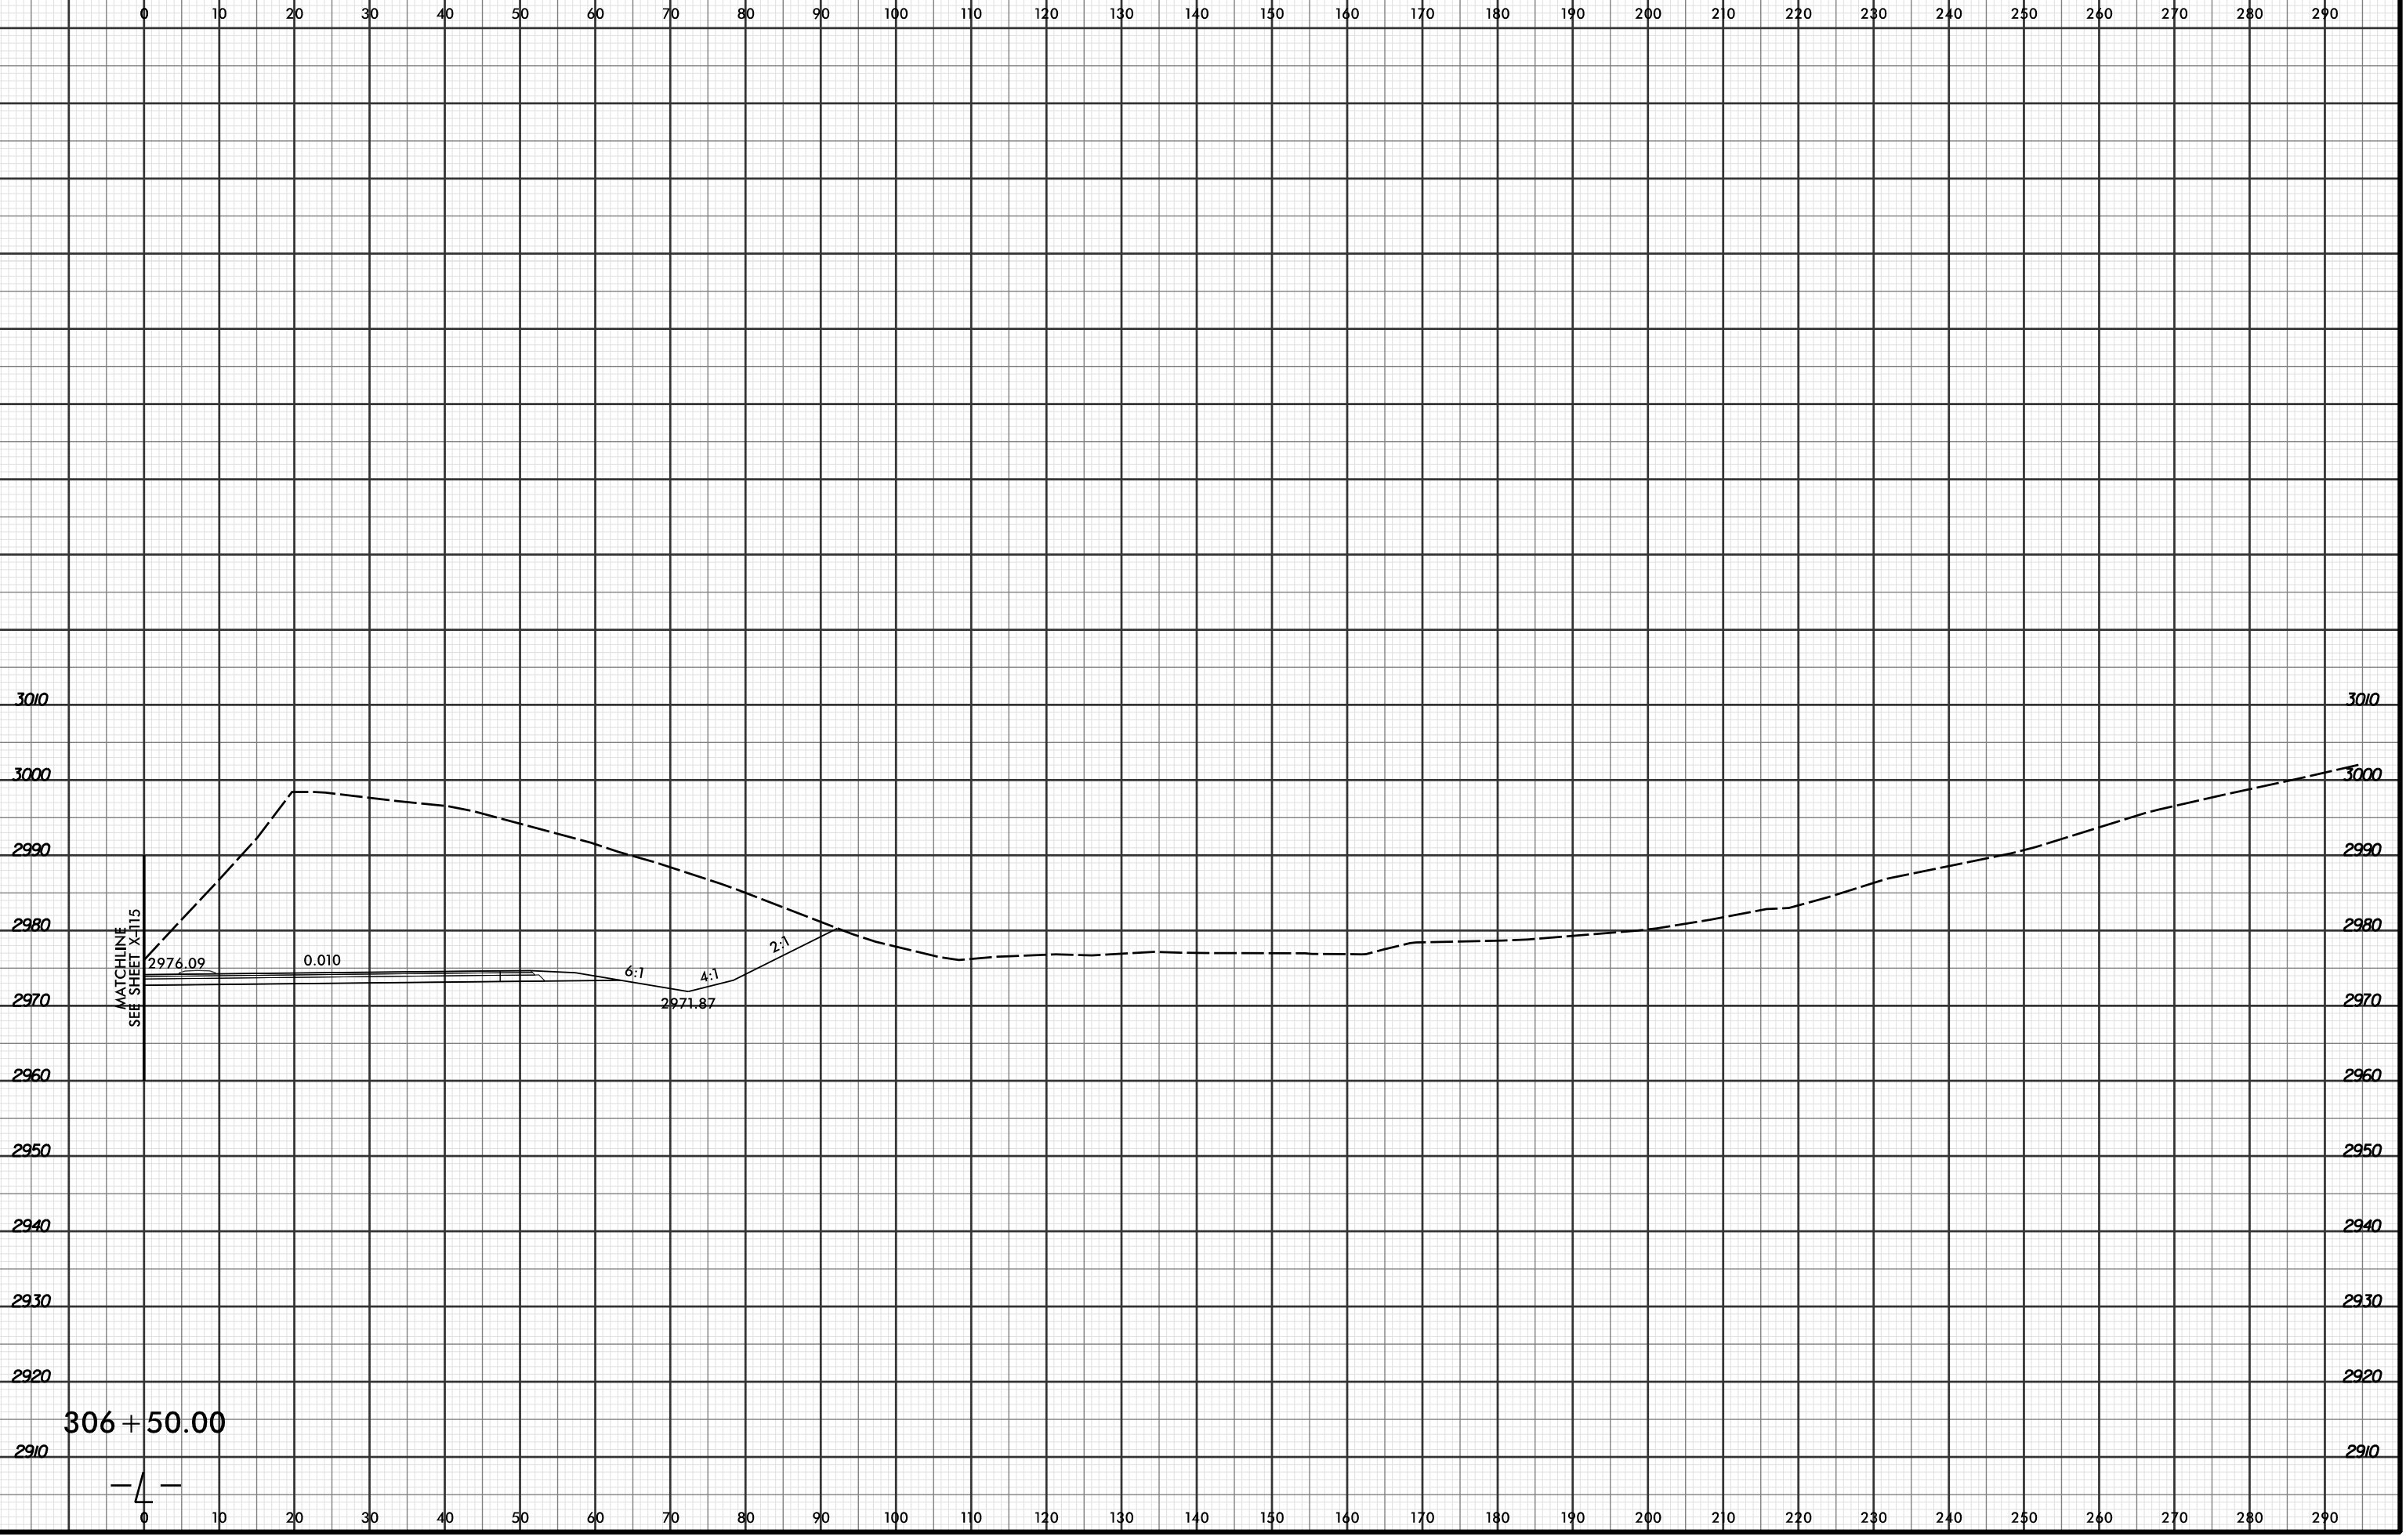

MATCHLINE  
SEE SHEET X-115

0.010

6:1

4:1

2:1

2971.87

306 + 50.00

-4-