




PROJ. REFERENCE NO.	SHEET NO.
R-2915C	X-217

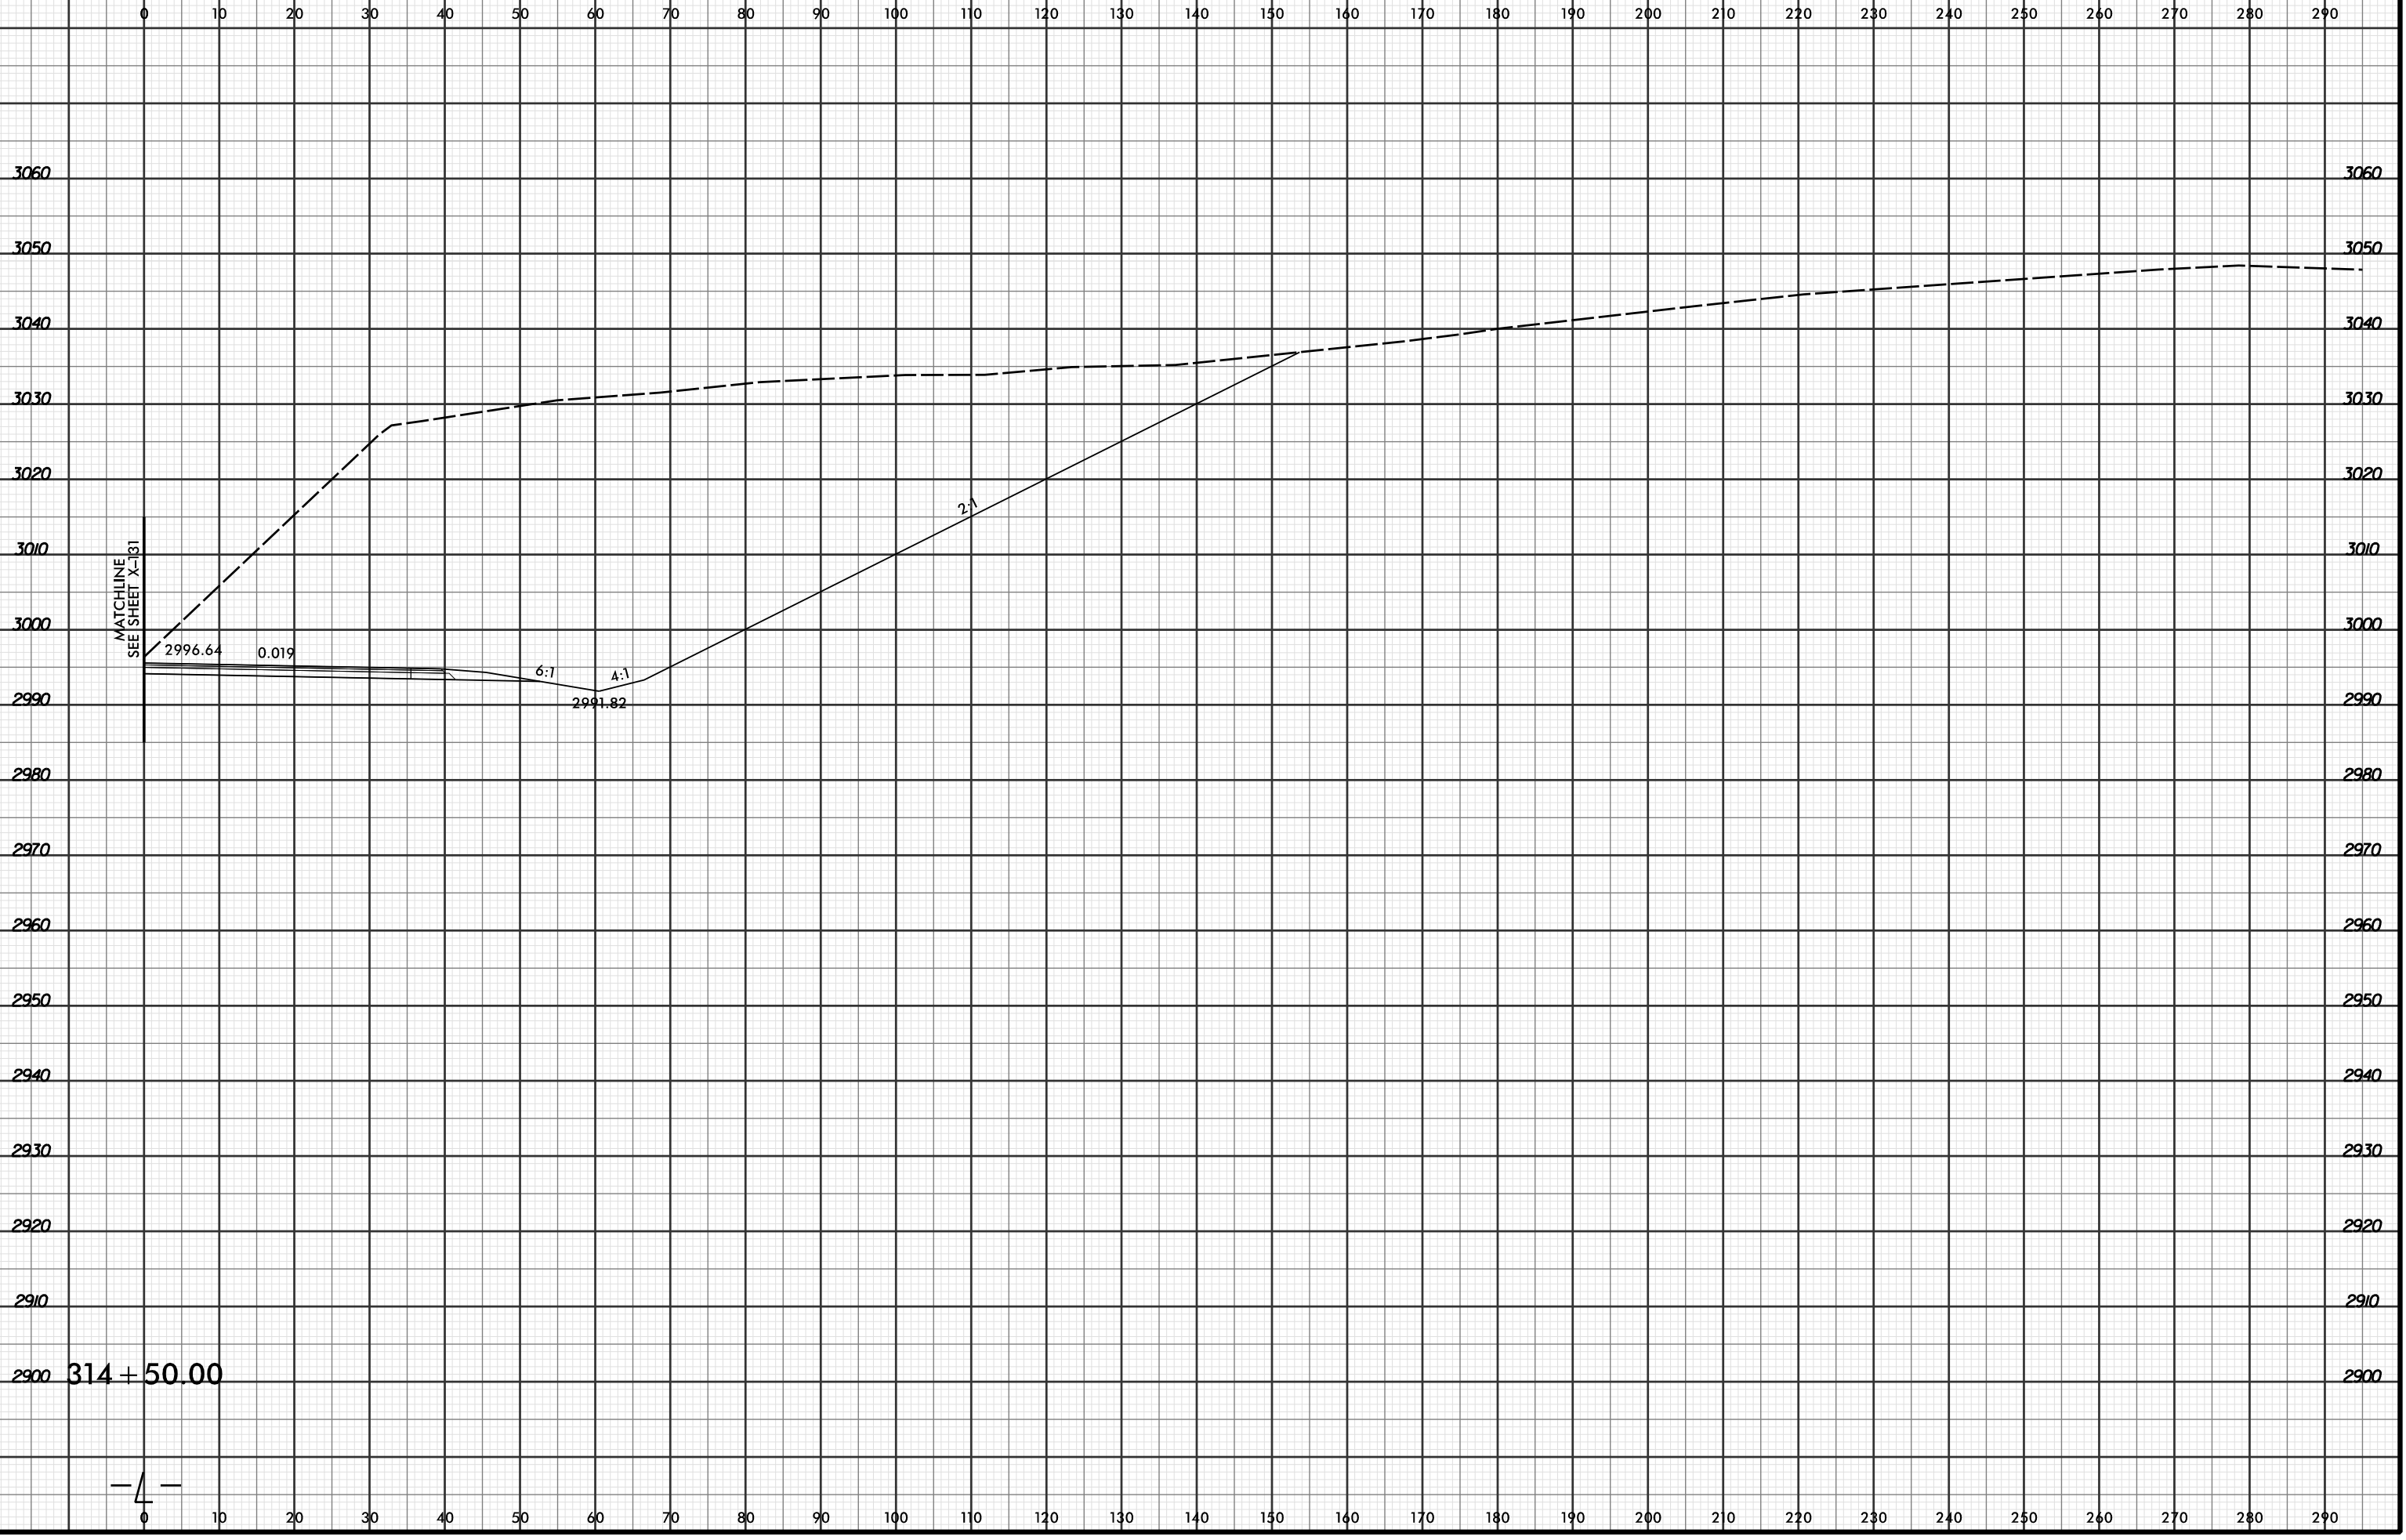

MATCHLINE
SEE SHEET X-131

2996.64

0.019

6:1

4:1

2:1

2991.82

314 + 50.00

-4-