


8/23/99

0 5 10	PROJ. REFERENCE NO.	SHEET NO.
	R-2915C	X-224

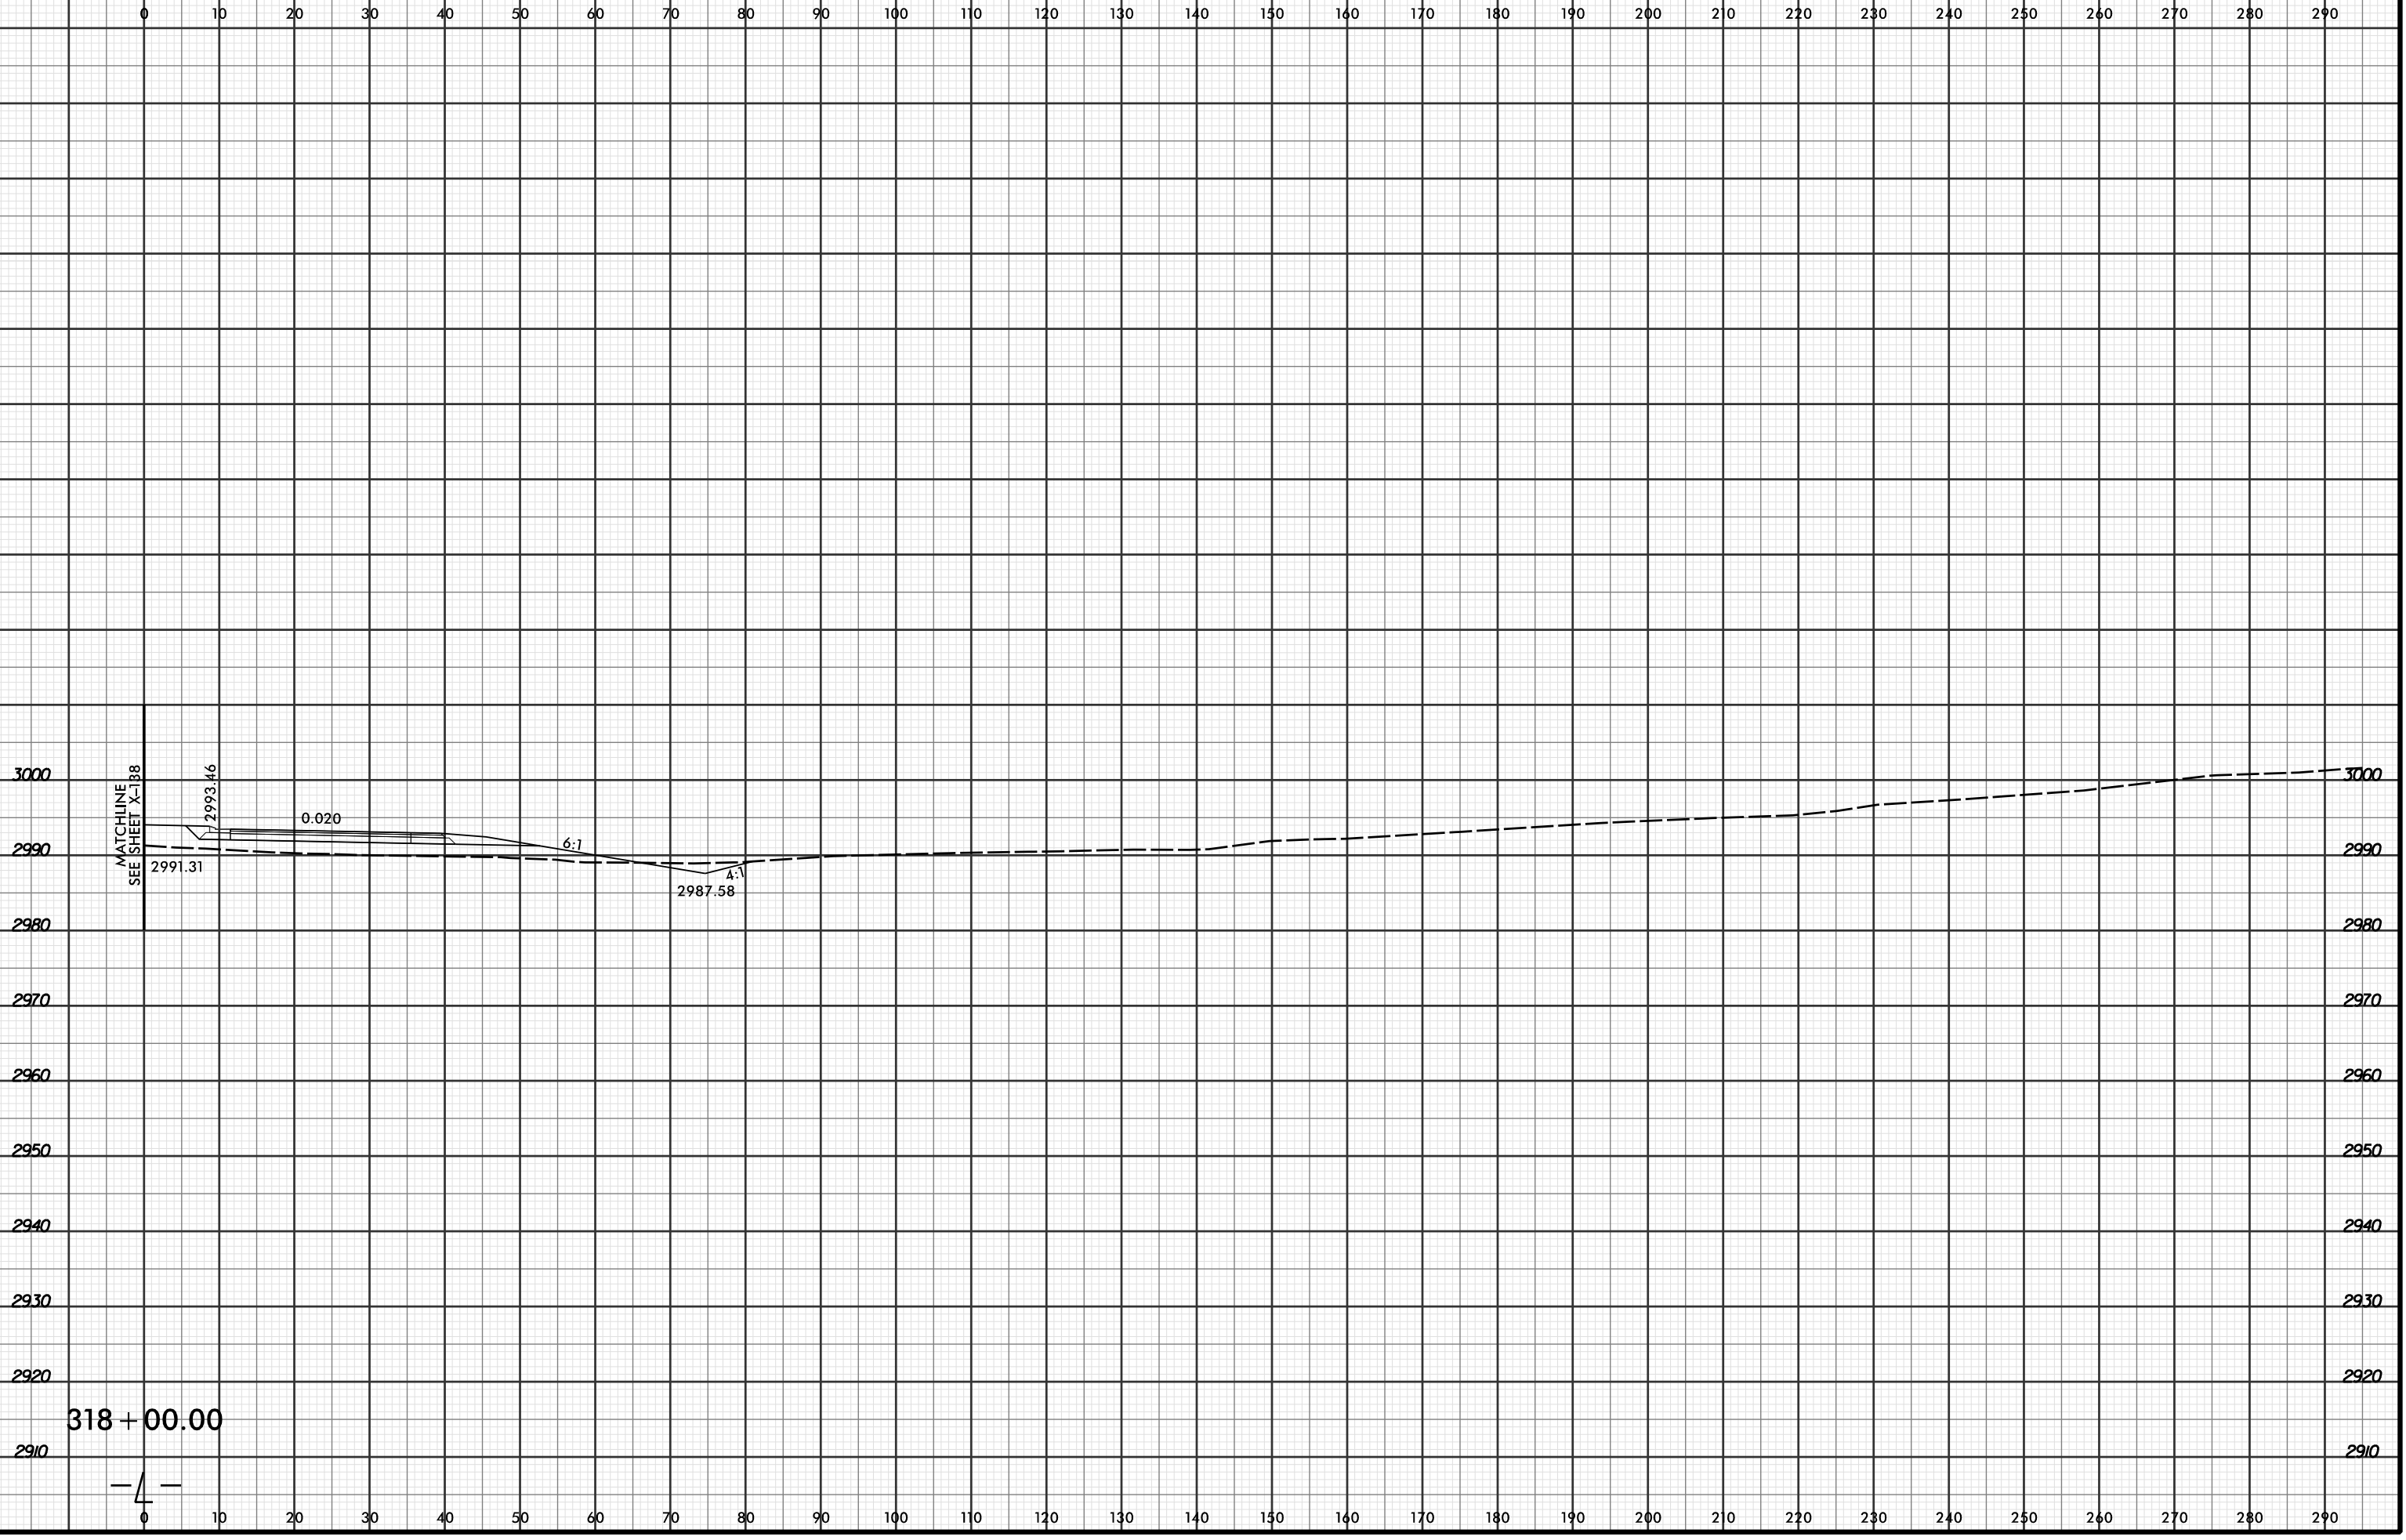

4/19/2016 2:52:05 PM
 R:\Projects\01\2915C\XPL\2915C_r.dwg_xpl...dgn
 LÖCHNER