


8/23/99

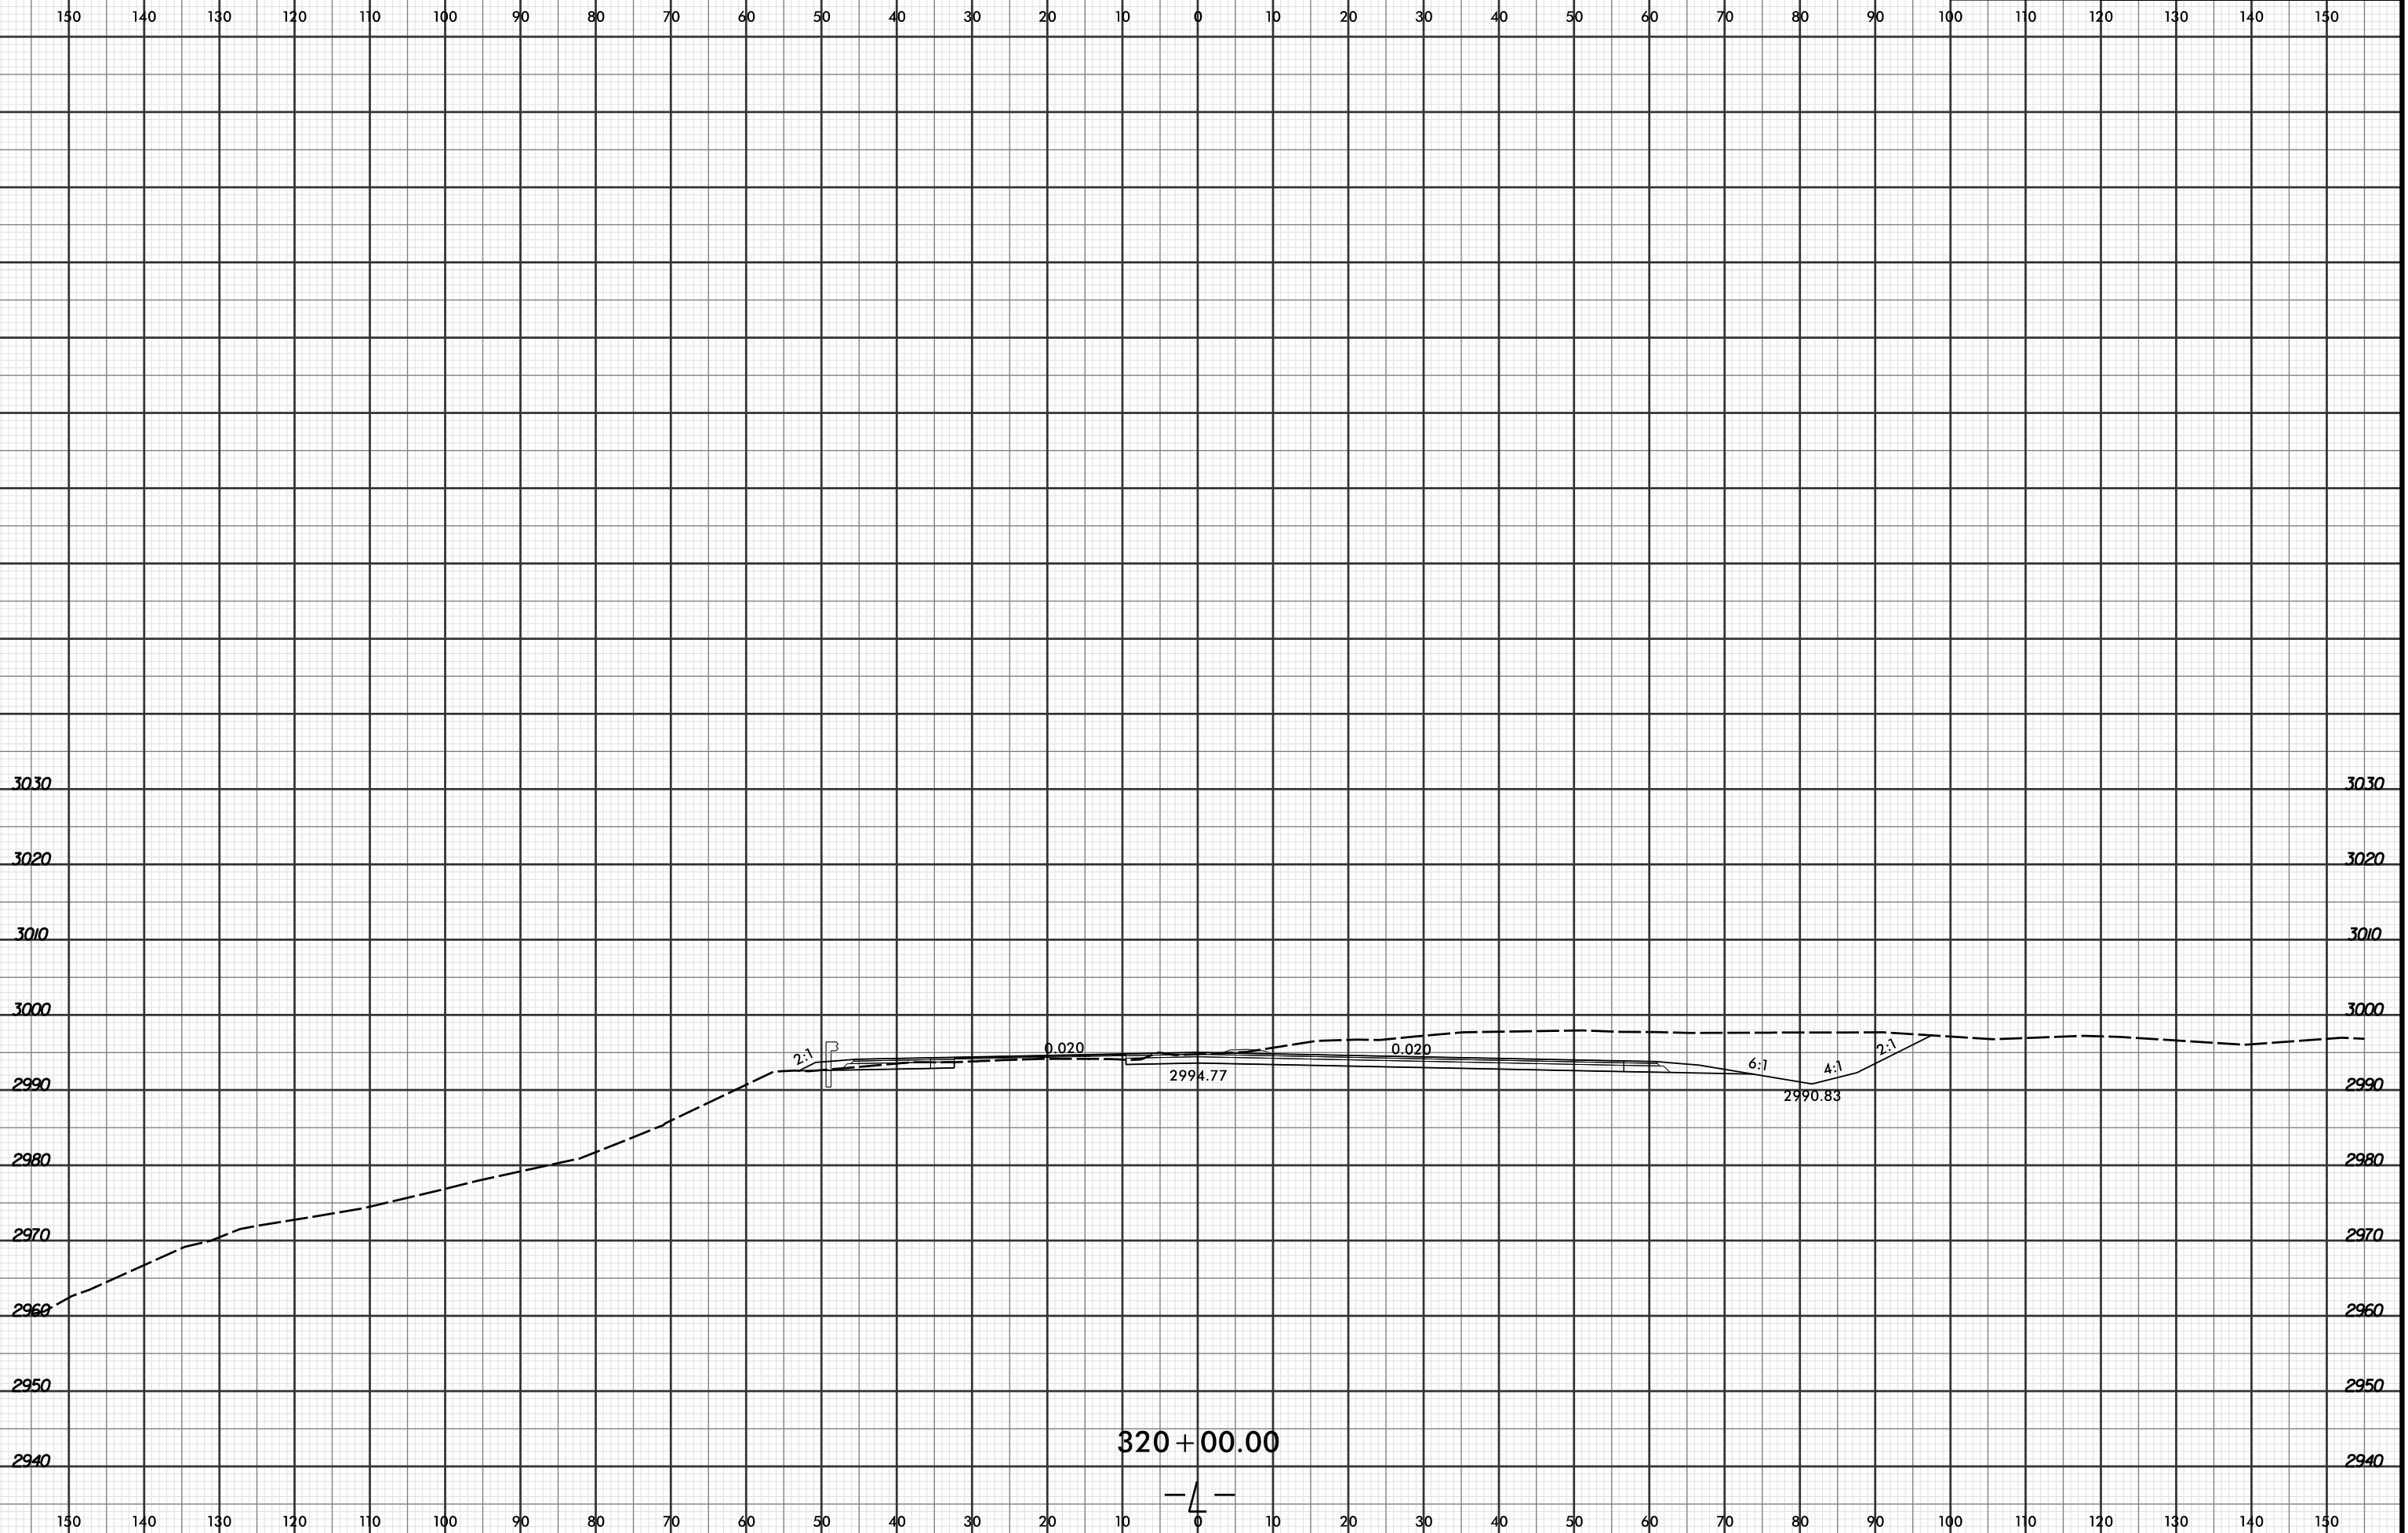

PROJ. REFERENCE NO.	SHEET NO.
R-2915C	X-227



4/19/2016 2:52:06 PM
 R:\PROJECTS\2015\201508\2915C.XPL\2915C.r.dwg_xpl...dgn
 LÖCHNER