


8/23/99

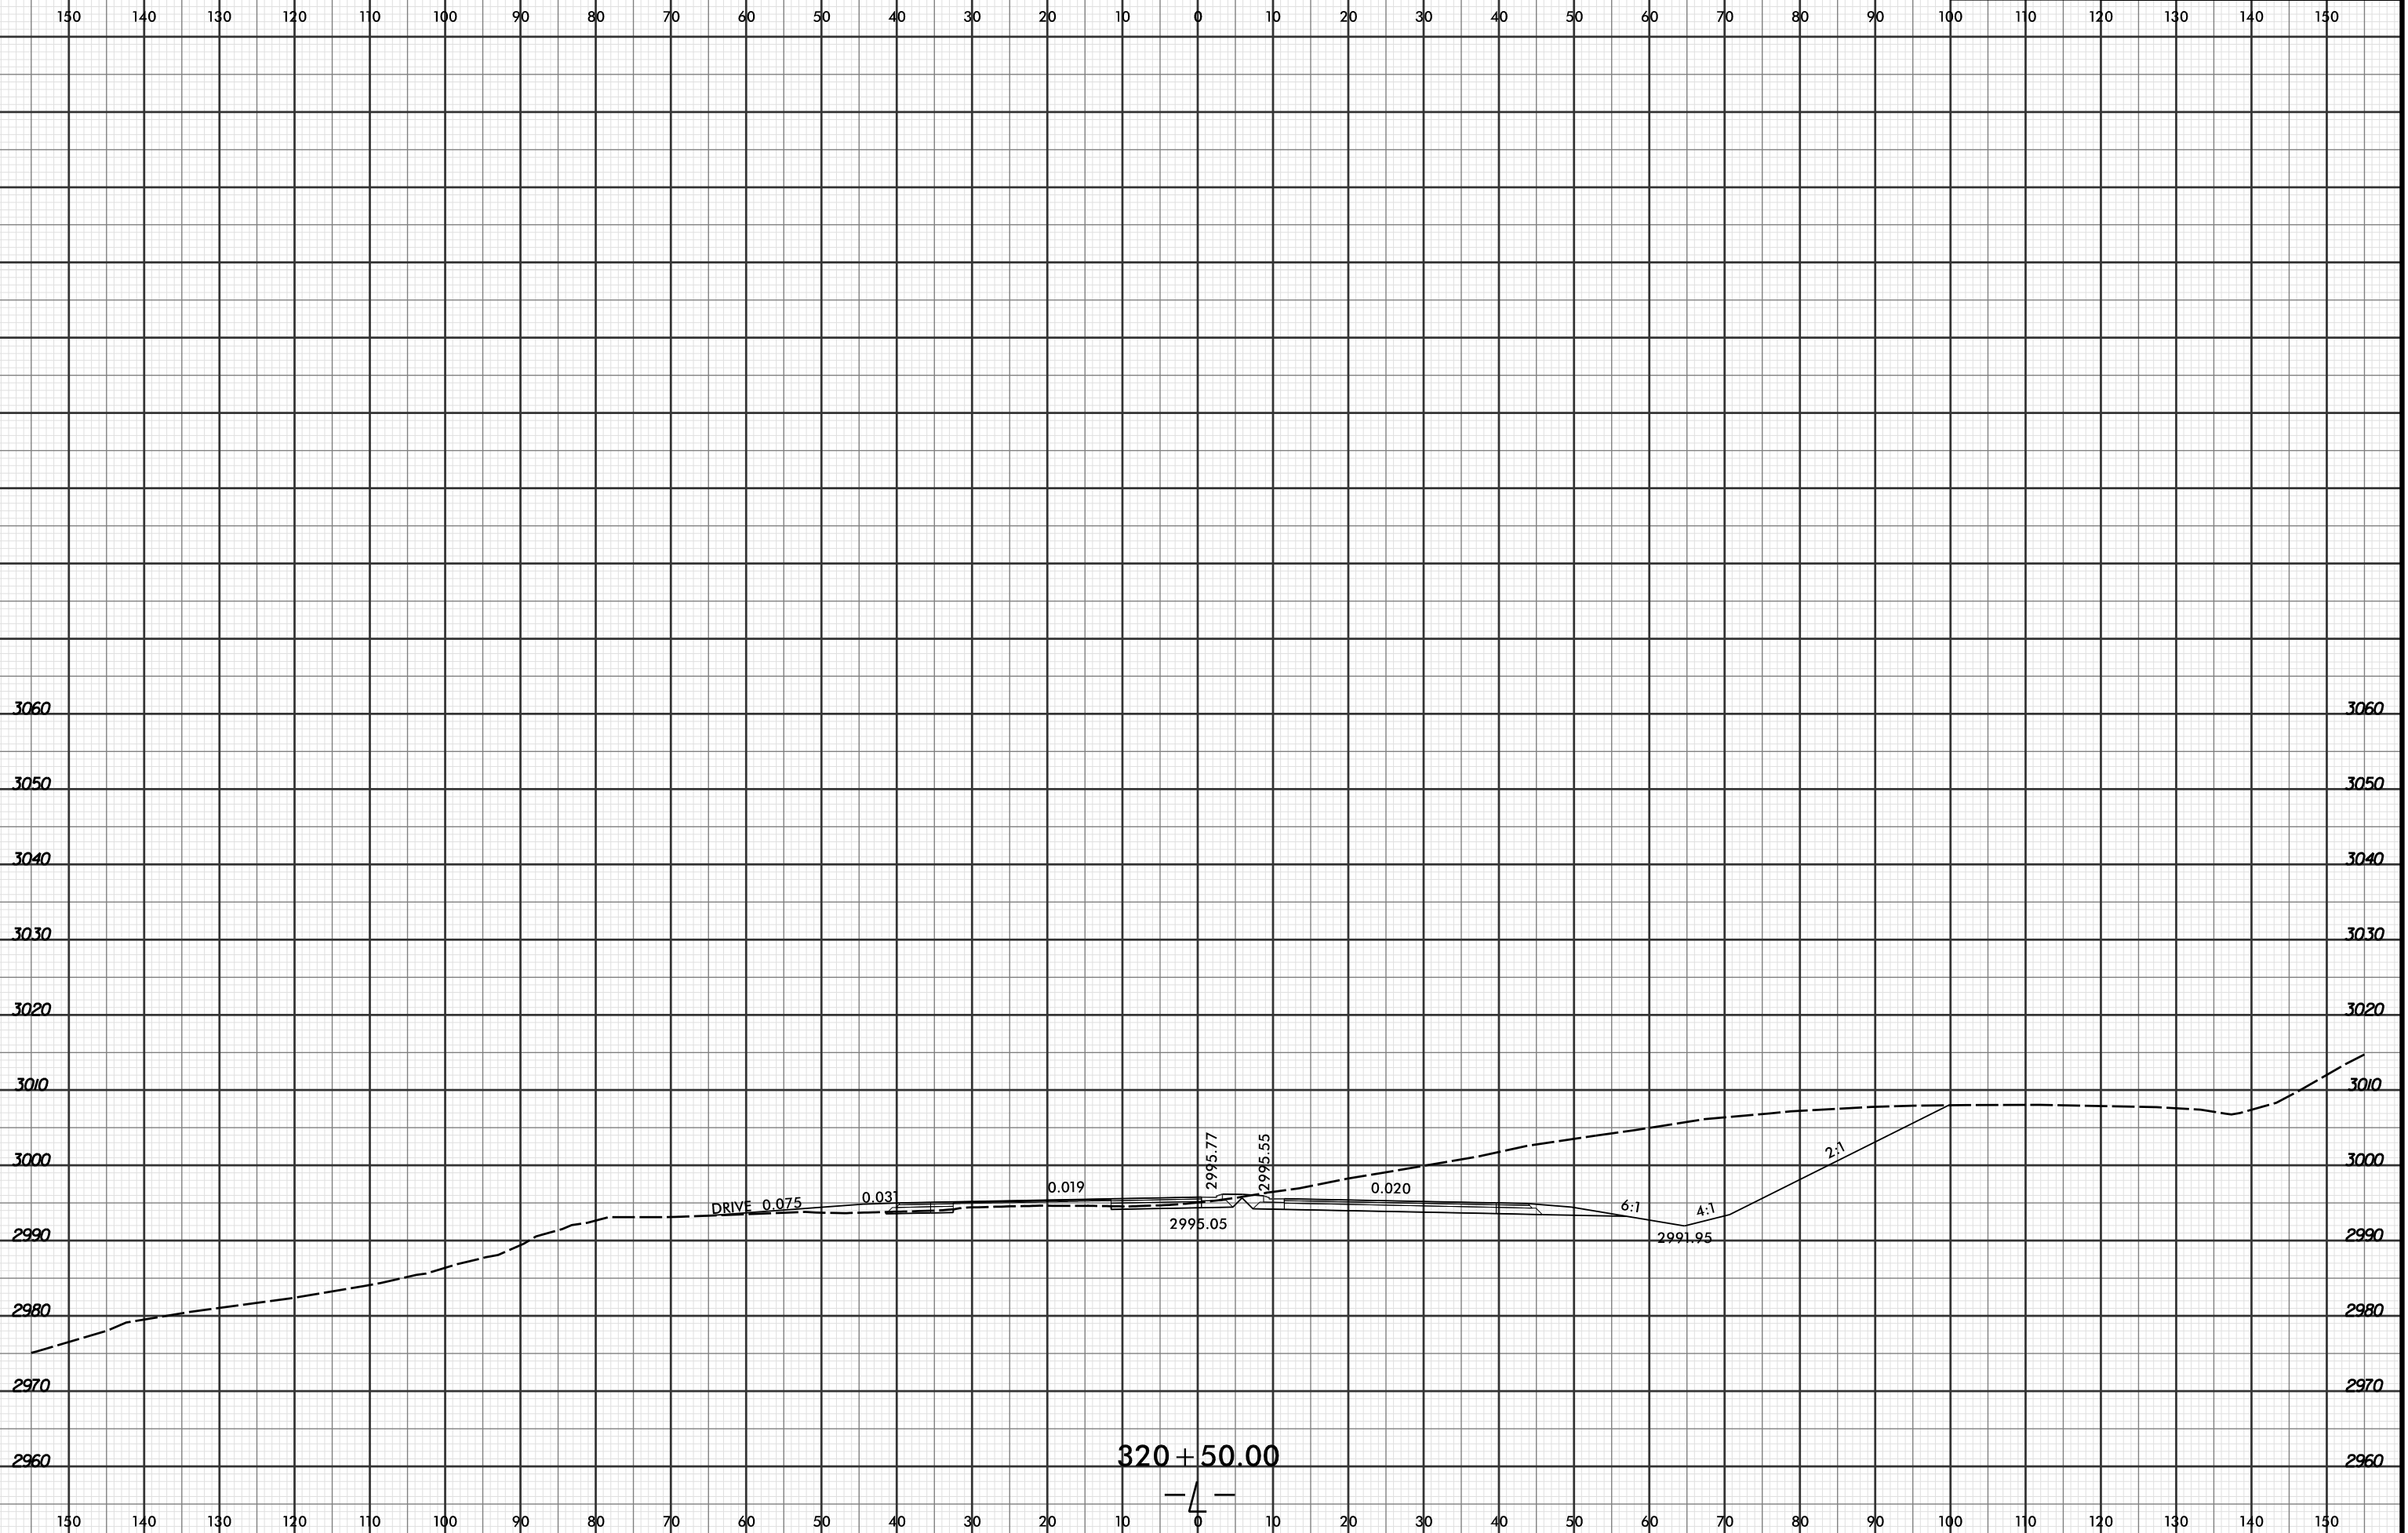

PROJ. REFERENCE NO.	SHEET NO.
R-2915C	X-228



4/19/2016 2:52:07 PM
 R:\Projects\01\SC\XPL\R2915C.r.dwg_xpl.L...dgn
 LOCHNER