


8/23/99



PROJ. REFERENCE NO. R-2915C	SHEET NO. X-234
--------------------------------	--------------------

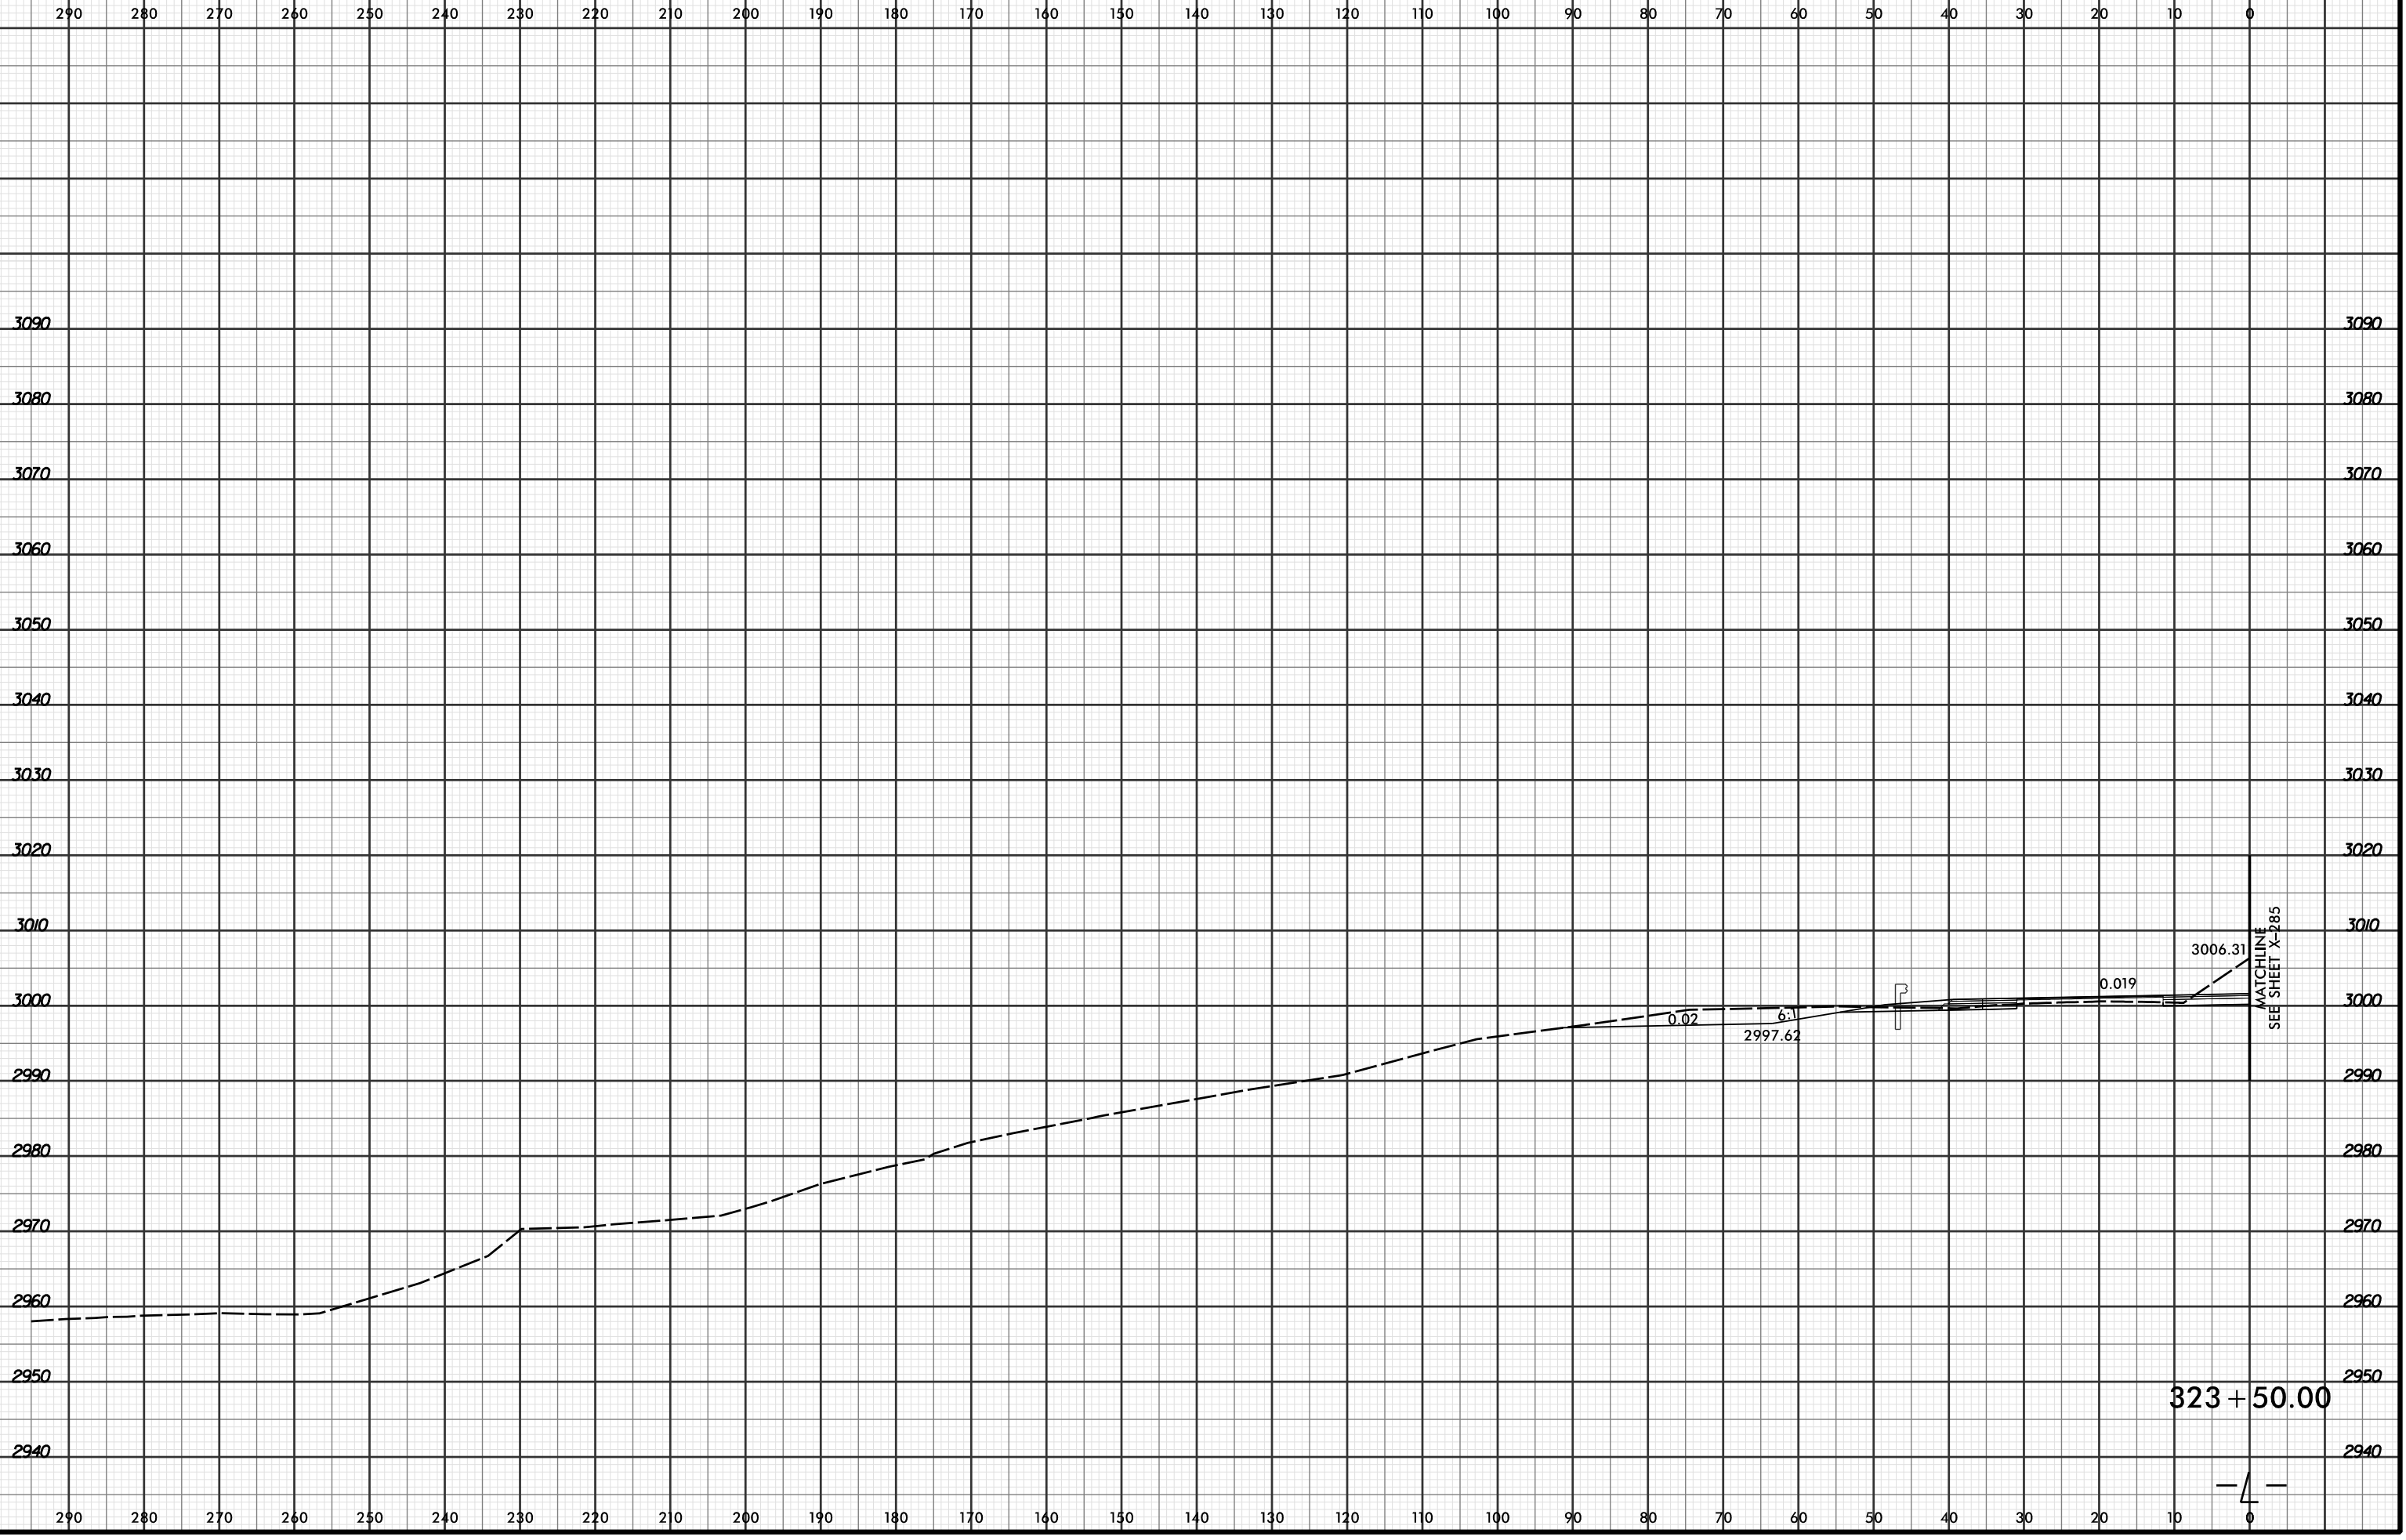

323 + 50.00

— 4 —

4/19/2016 2:52:40 PM  
R:\PROJECTS\2915C.XPL\AR2915C.r.dwg\_xpl.L...dgn  
LÖCHNER