


8/23/99



PROJ. REFERENCE NO. R-2915C	SHEET NO. X-241
--------------------------------	--------------------

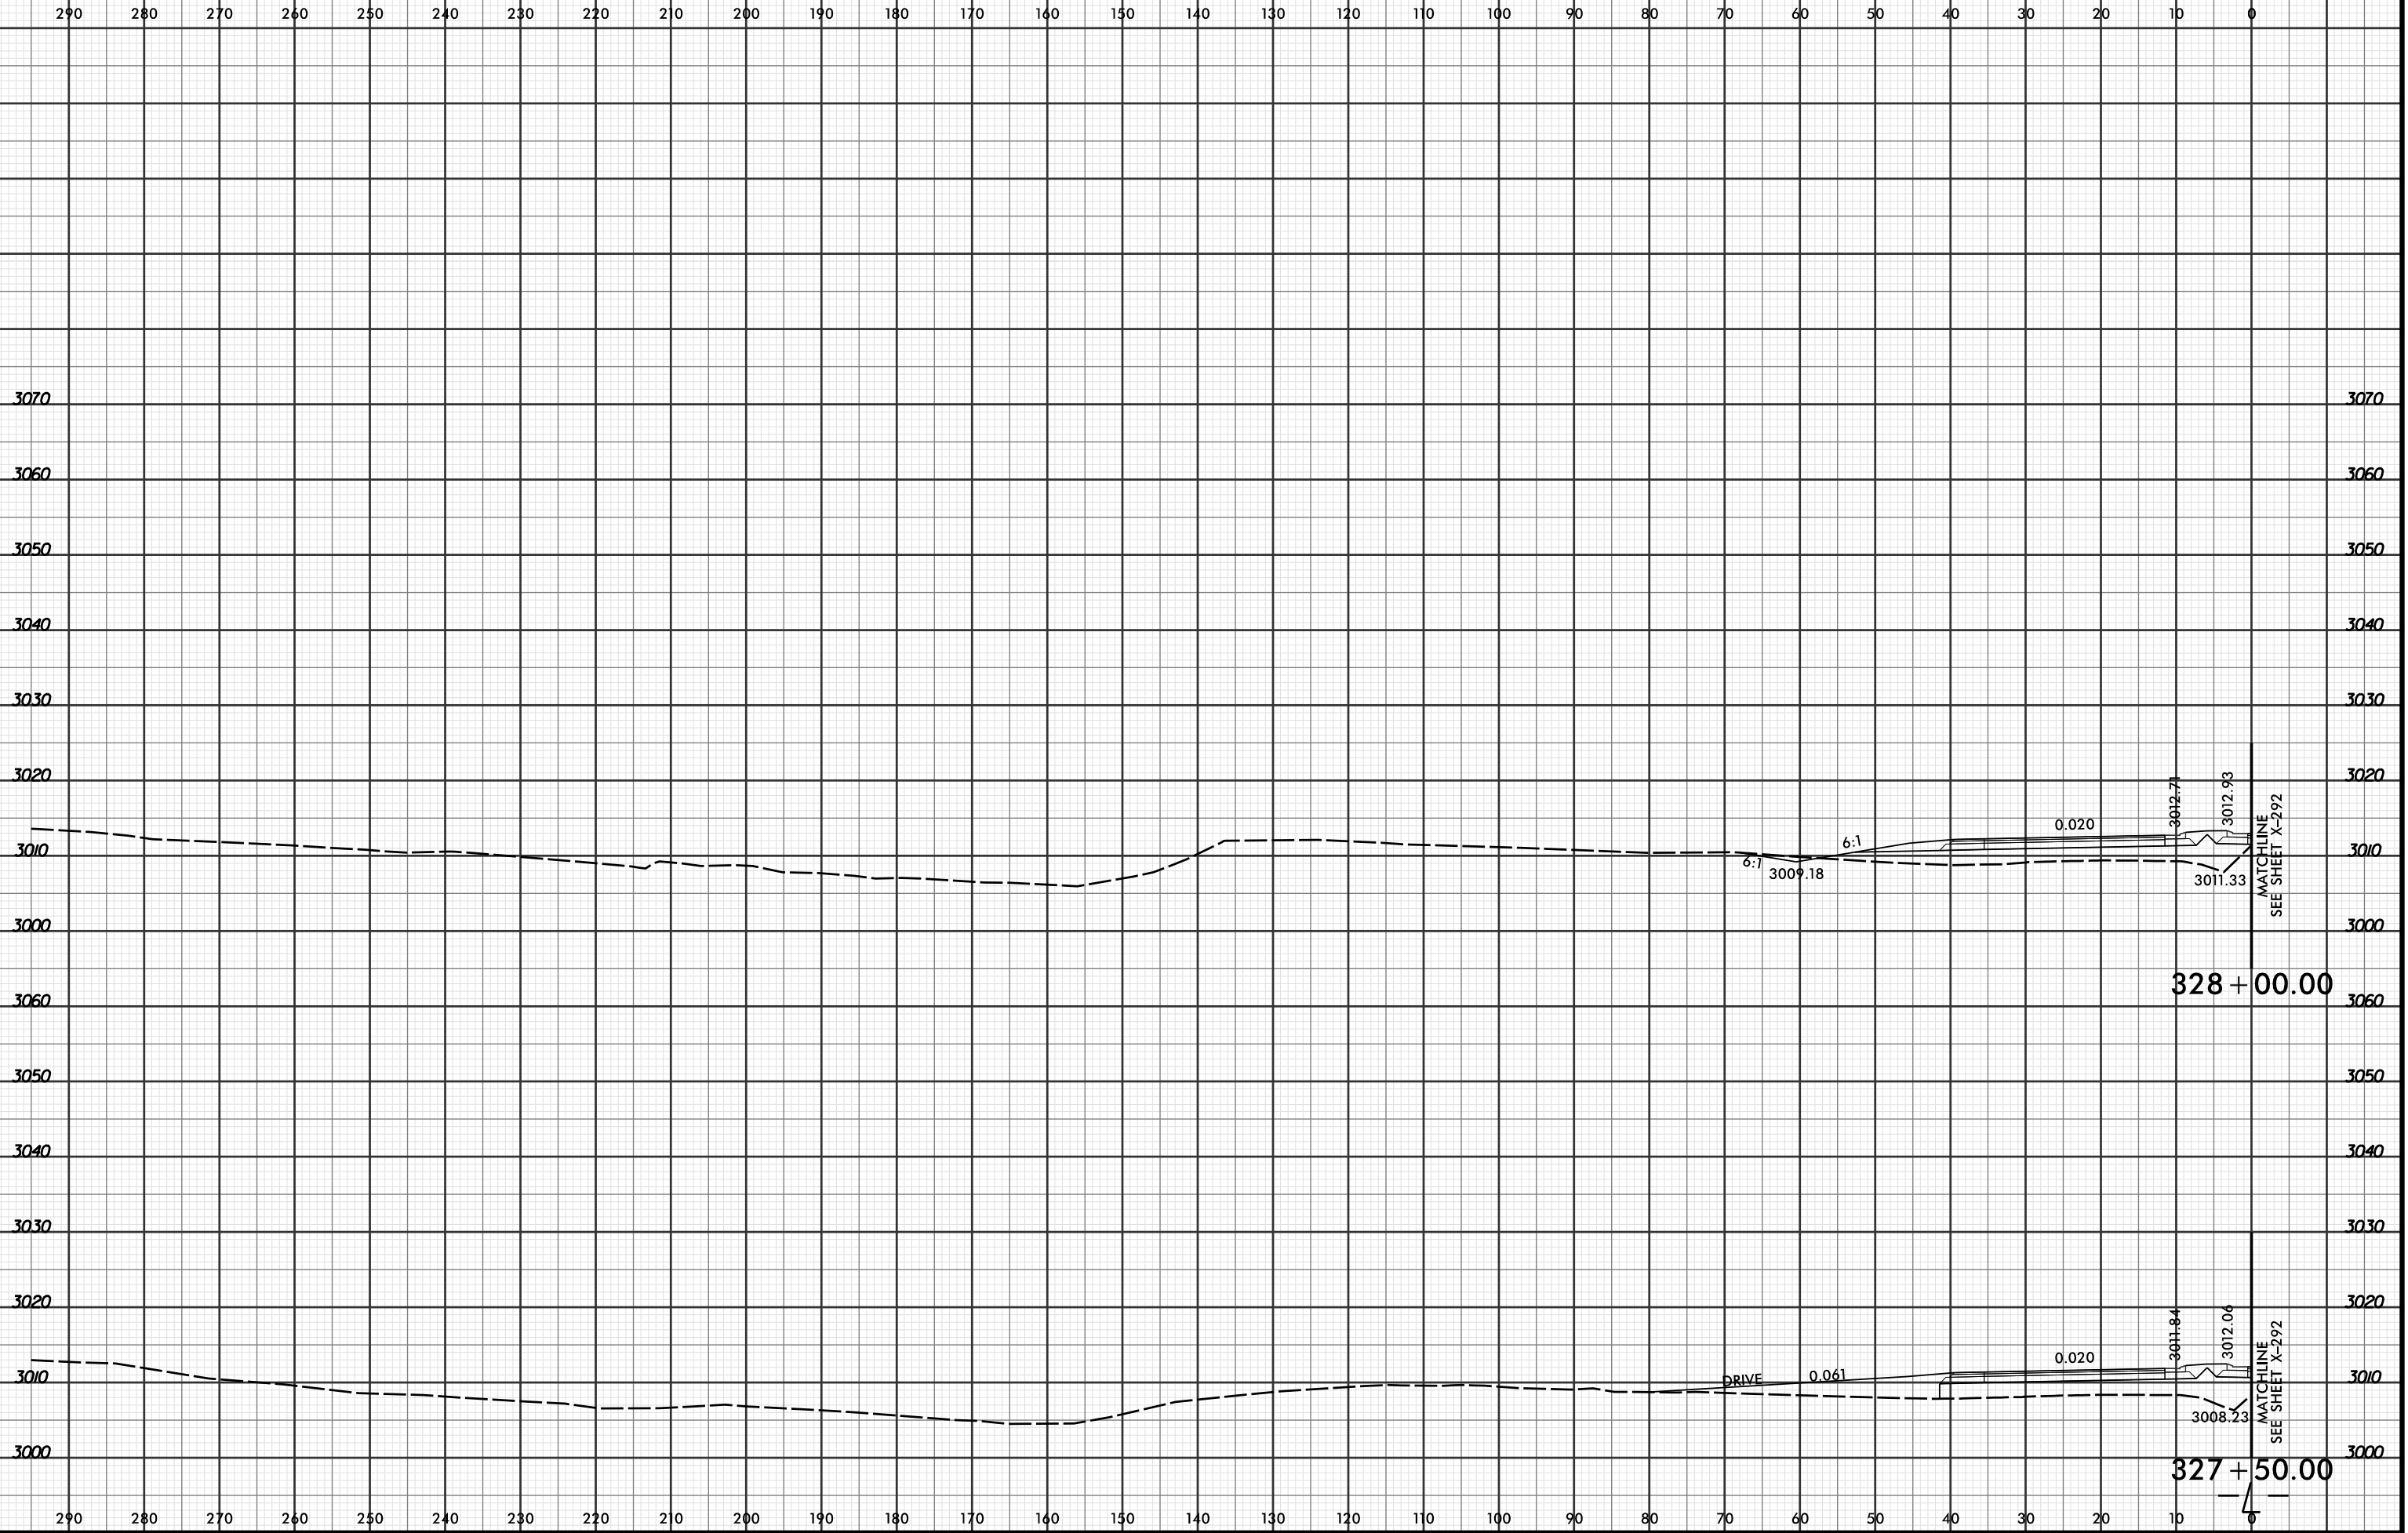

4/19/2016 2:52:14 PM
R:\Projects\03\XPL\R2915C.rdg_xpl.L.dgn
LOCHNER