


8/23/99



PROJ. REFERENCE NO.
R-2915C

SHEET NO.
X-242

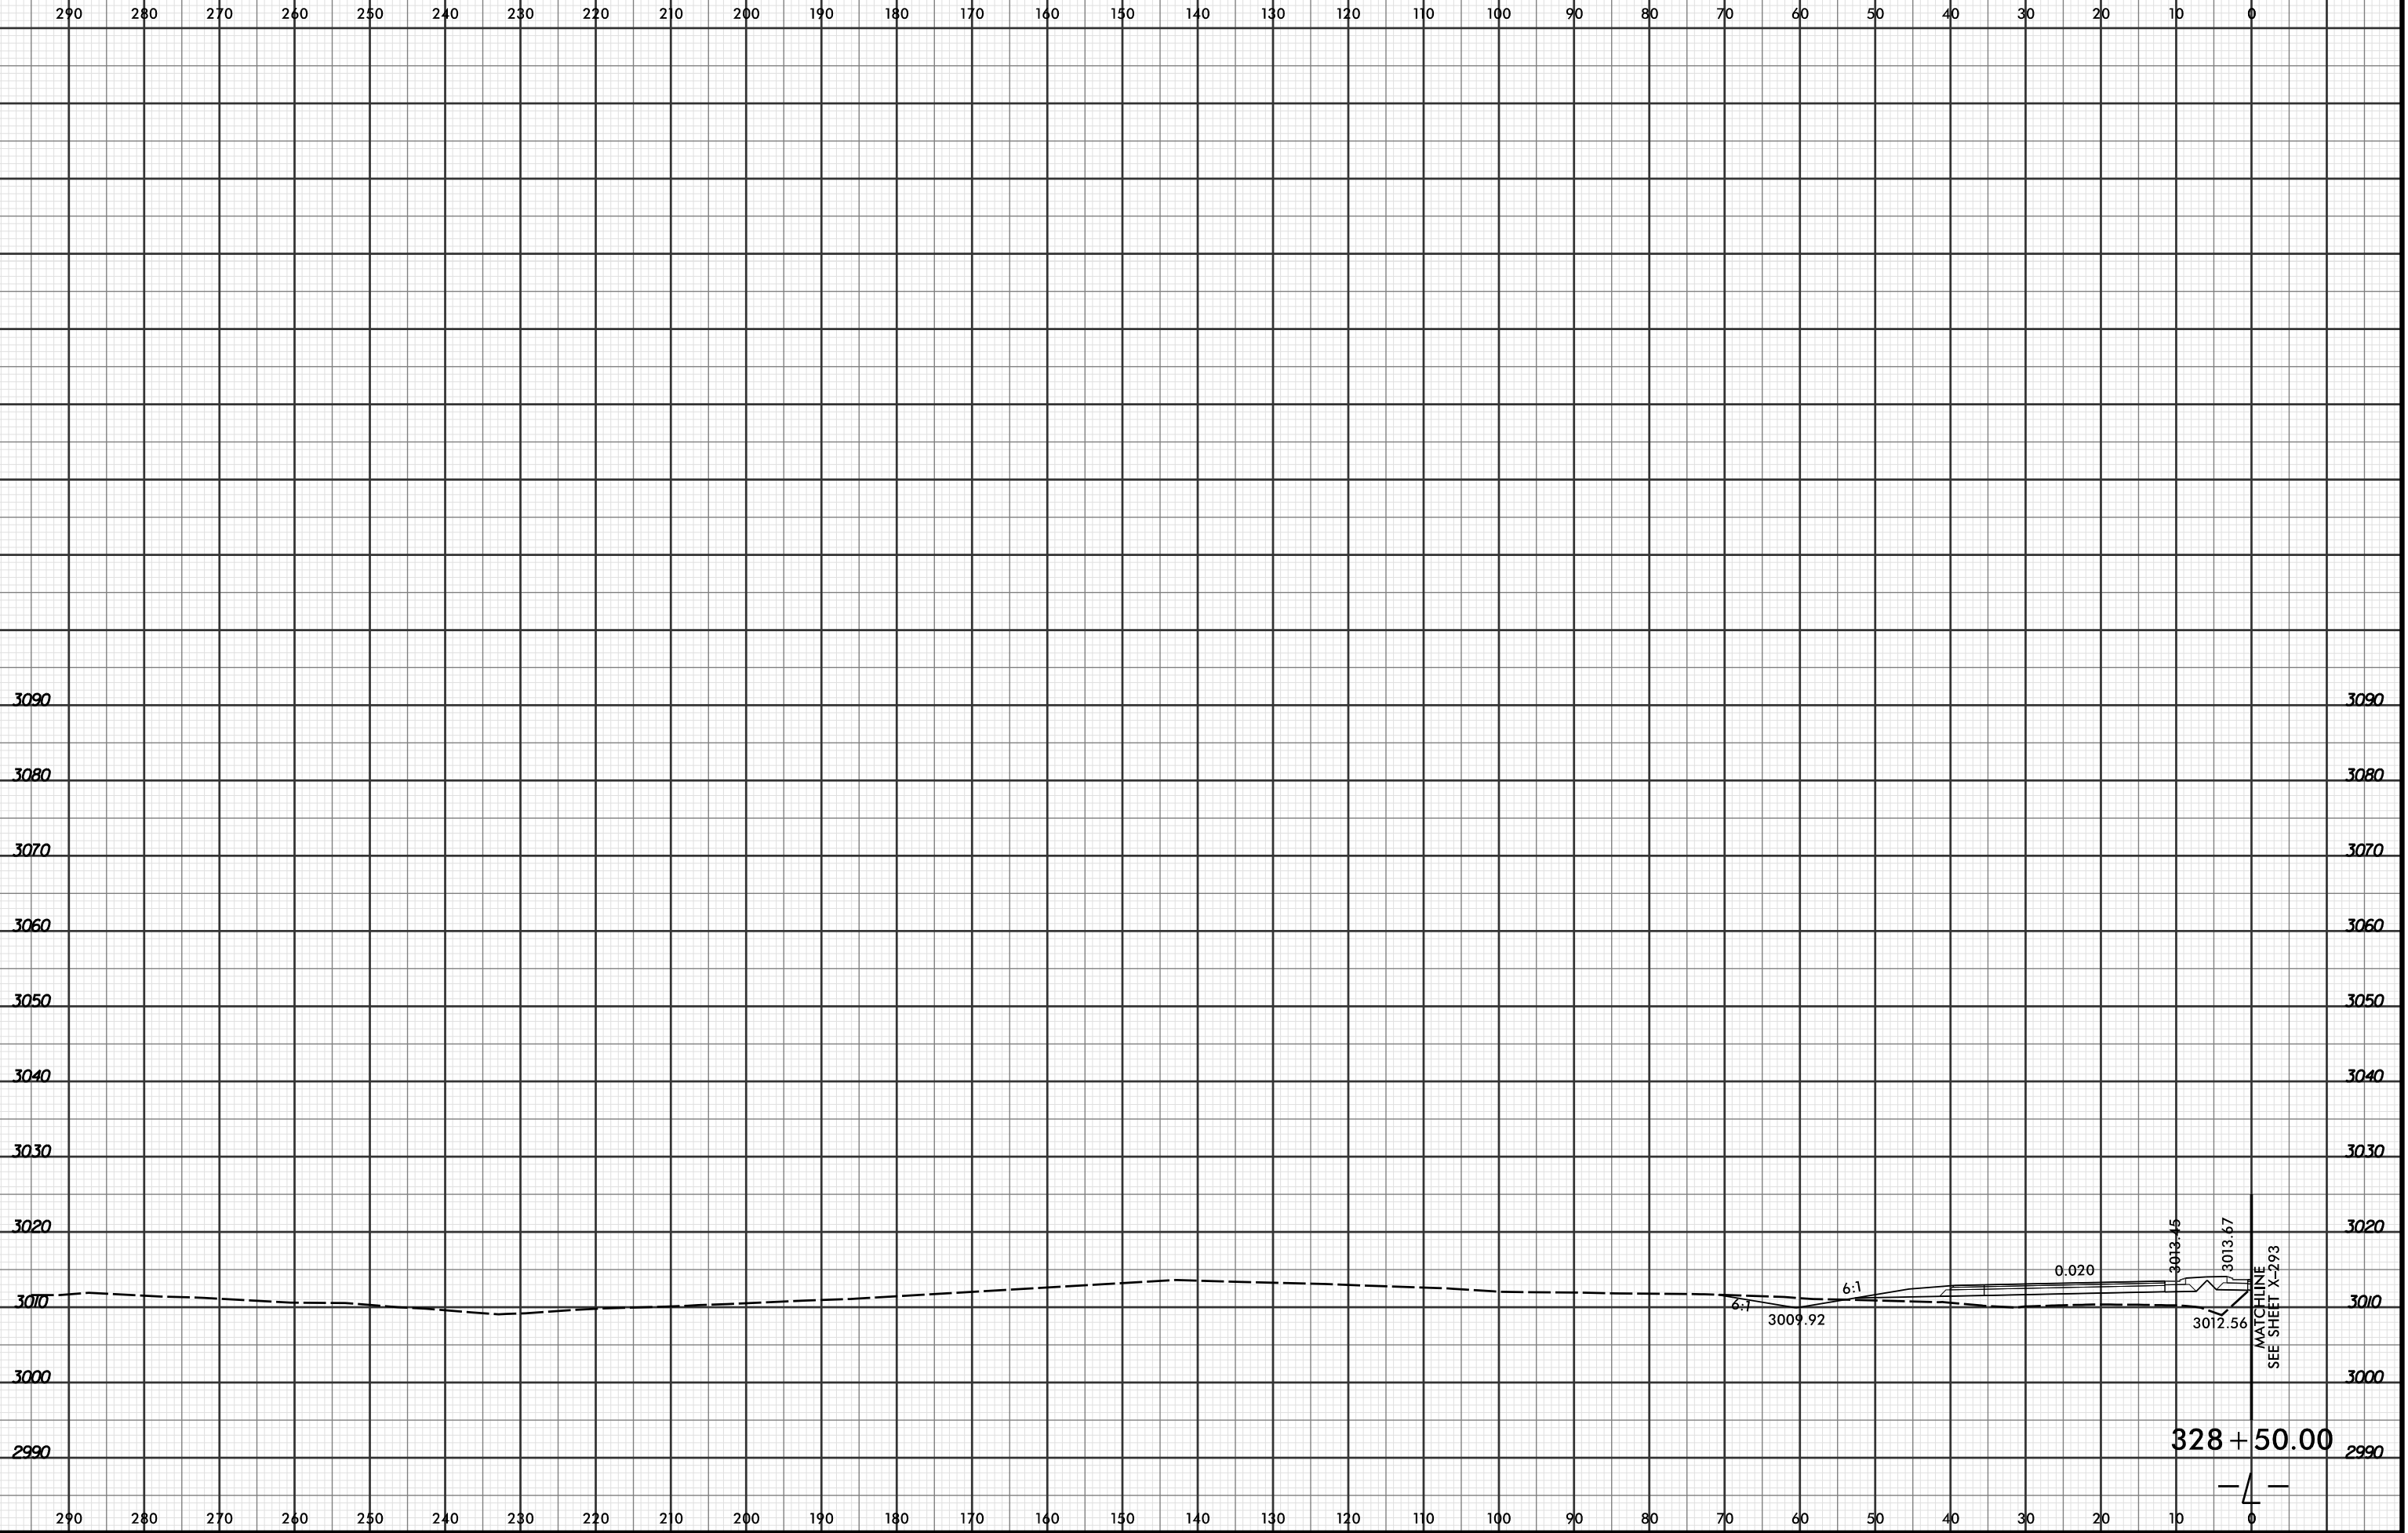

4/19/2016 2:52:45 PM
R:\Projects\03\XPL\R2915C.r\dj_xpl.dgn
LÖCHNER