


8/23/99



PROJ. REFERENCE NO. R-2915C	SHEET NO. X-258
--------------------------------	--------------------

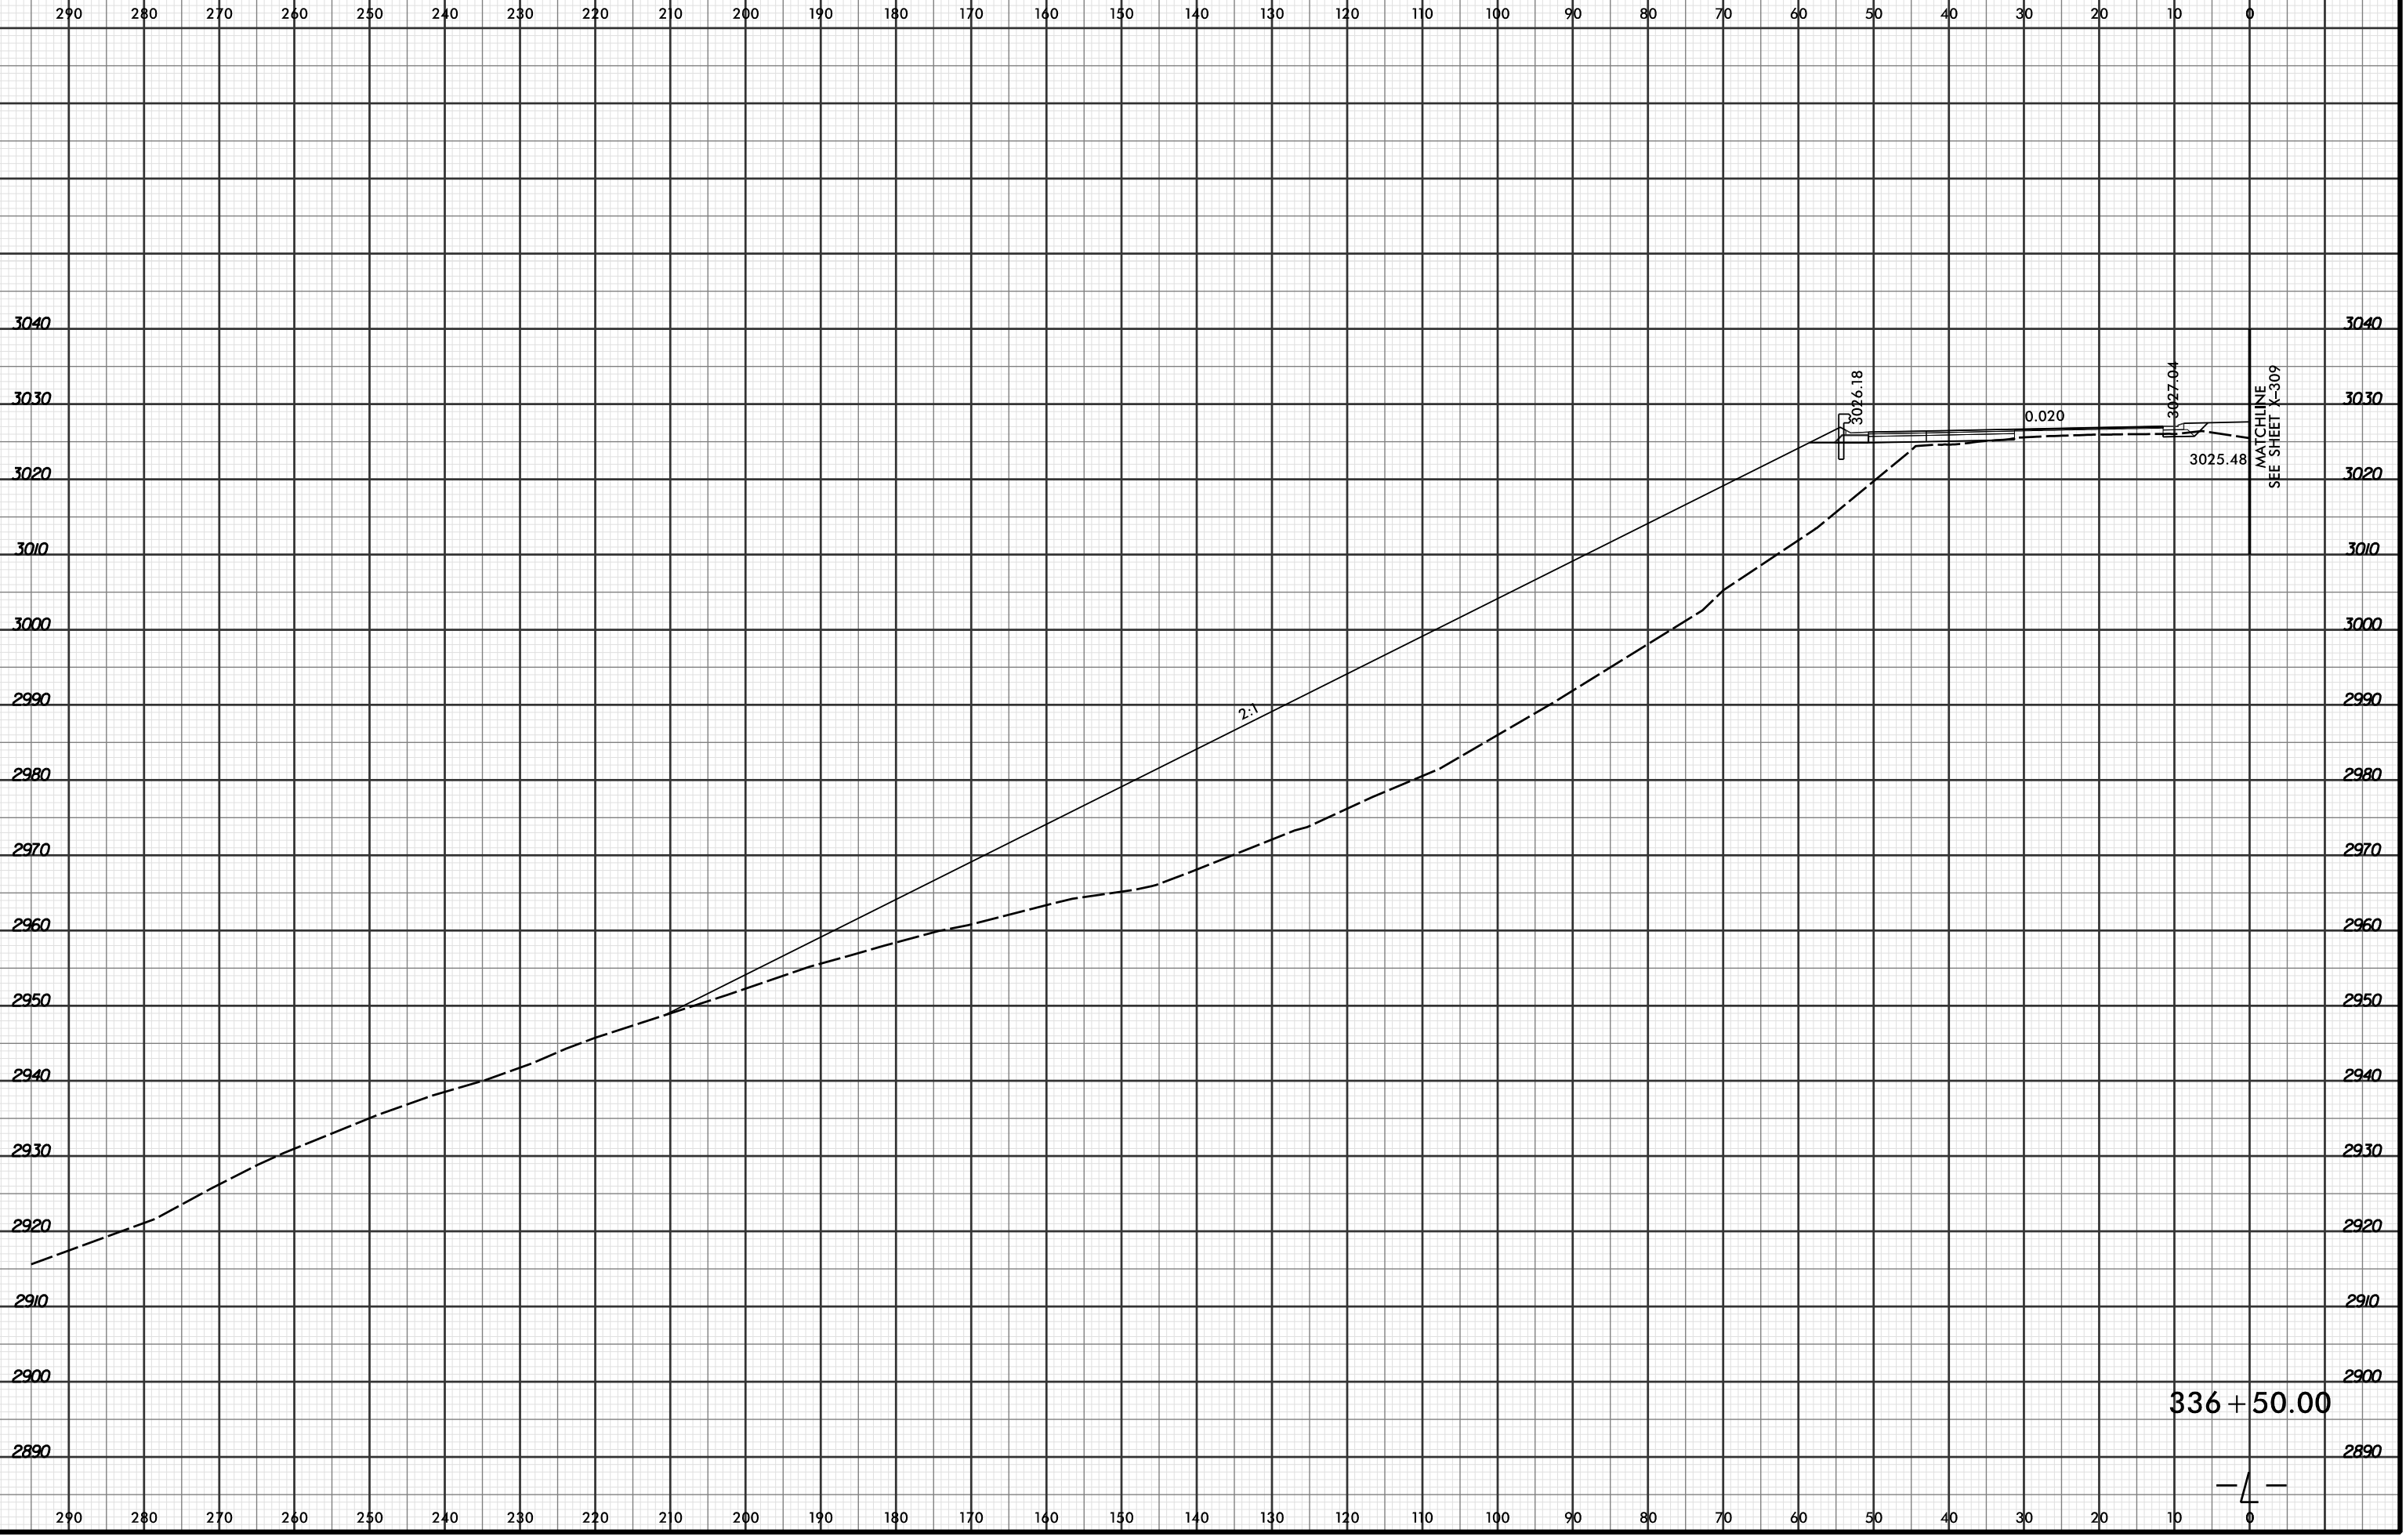

4/19/2016 2:52:23 PM
 R:\Projects\01\XSC\XPL\R2915C.r.dwg_xpl.L.dgn
 LOCHNER