


8/23/99




PROJ. REFERENCE NO. R-2915C	SHEET NO. X-262
--------------------------------	--------------------

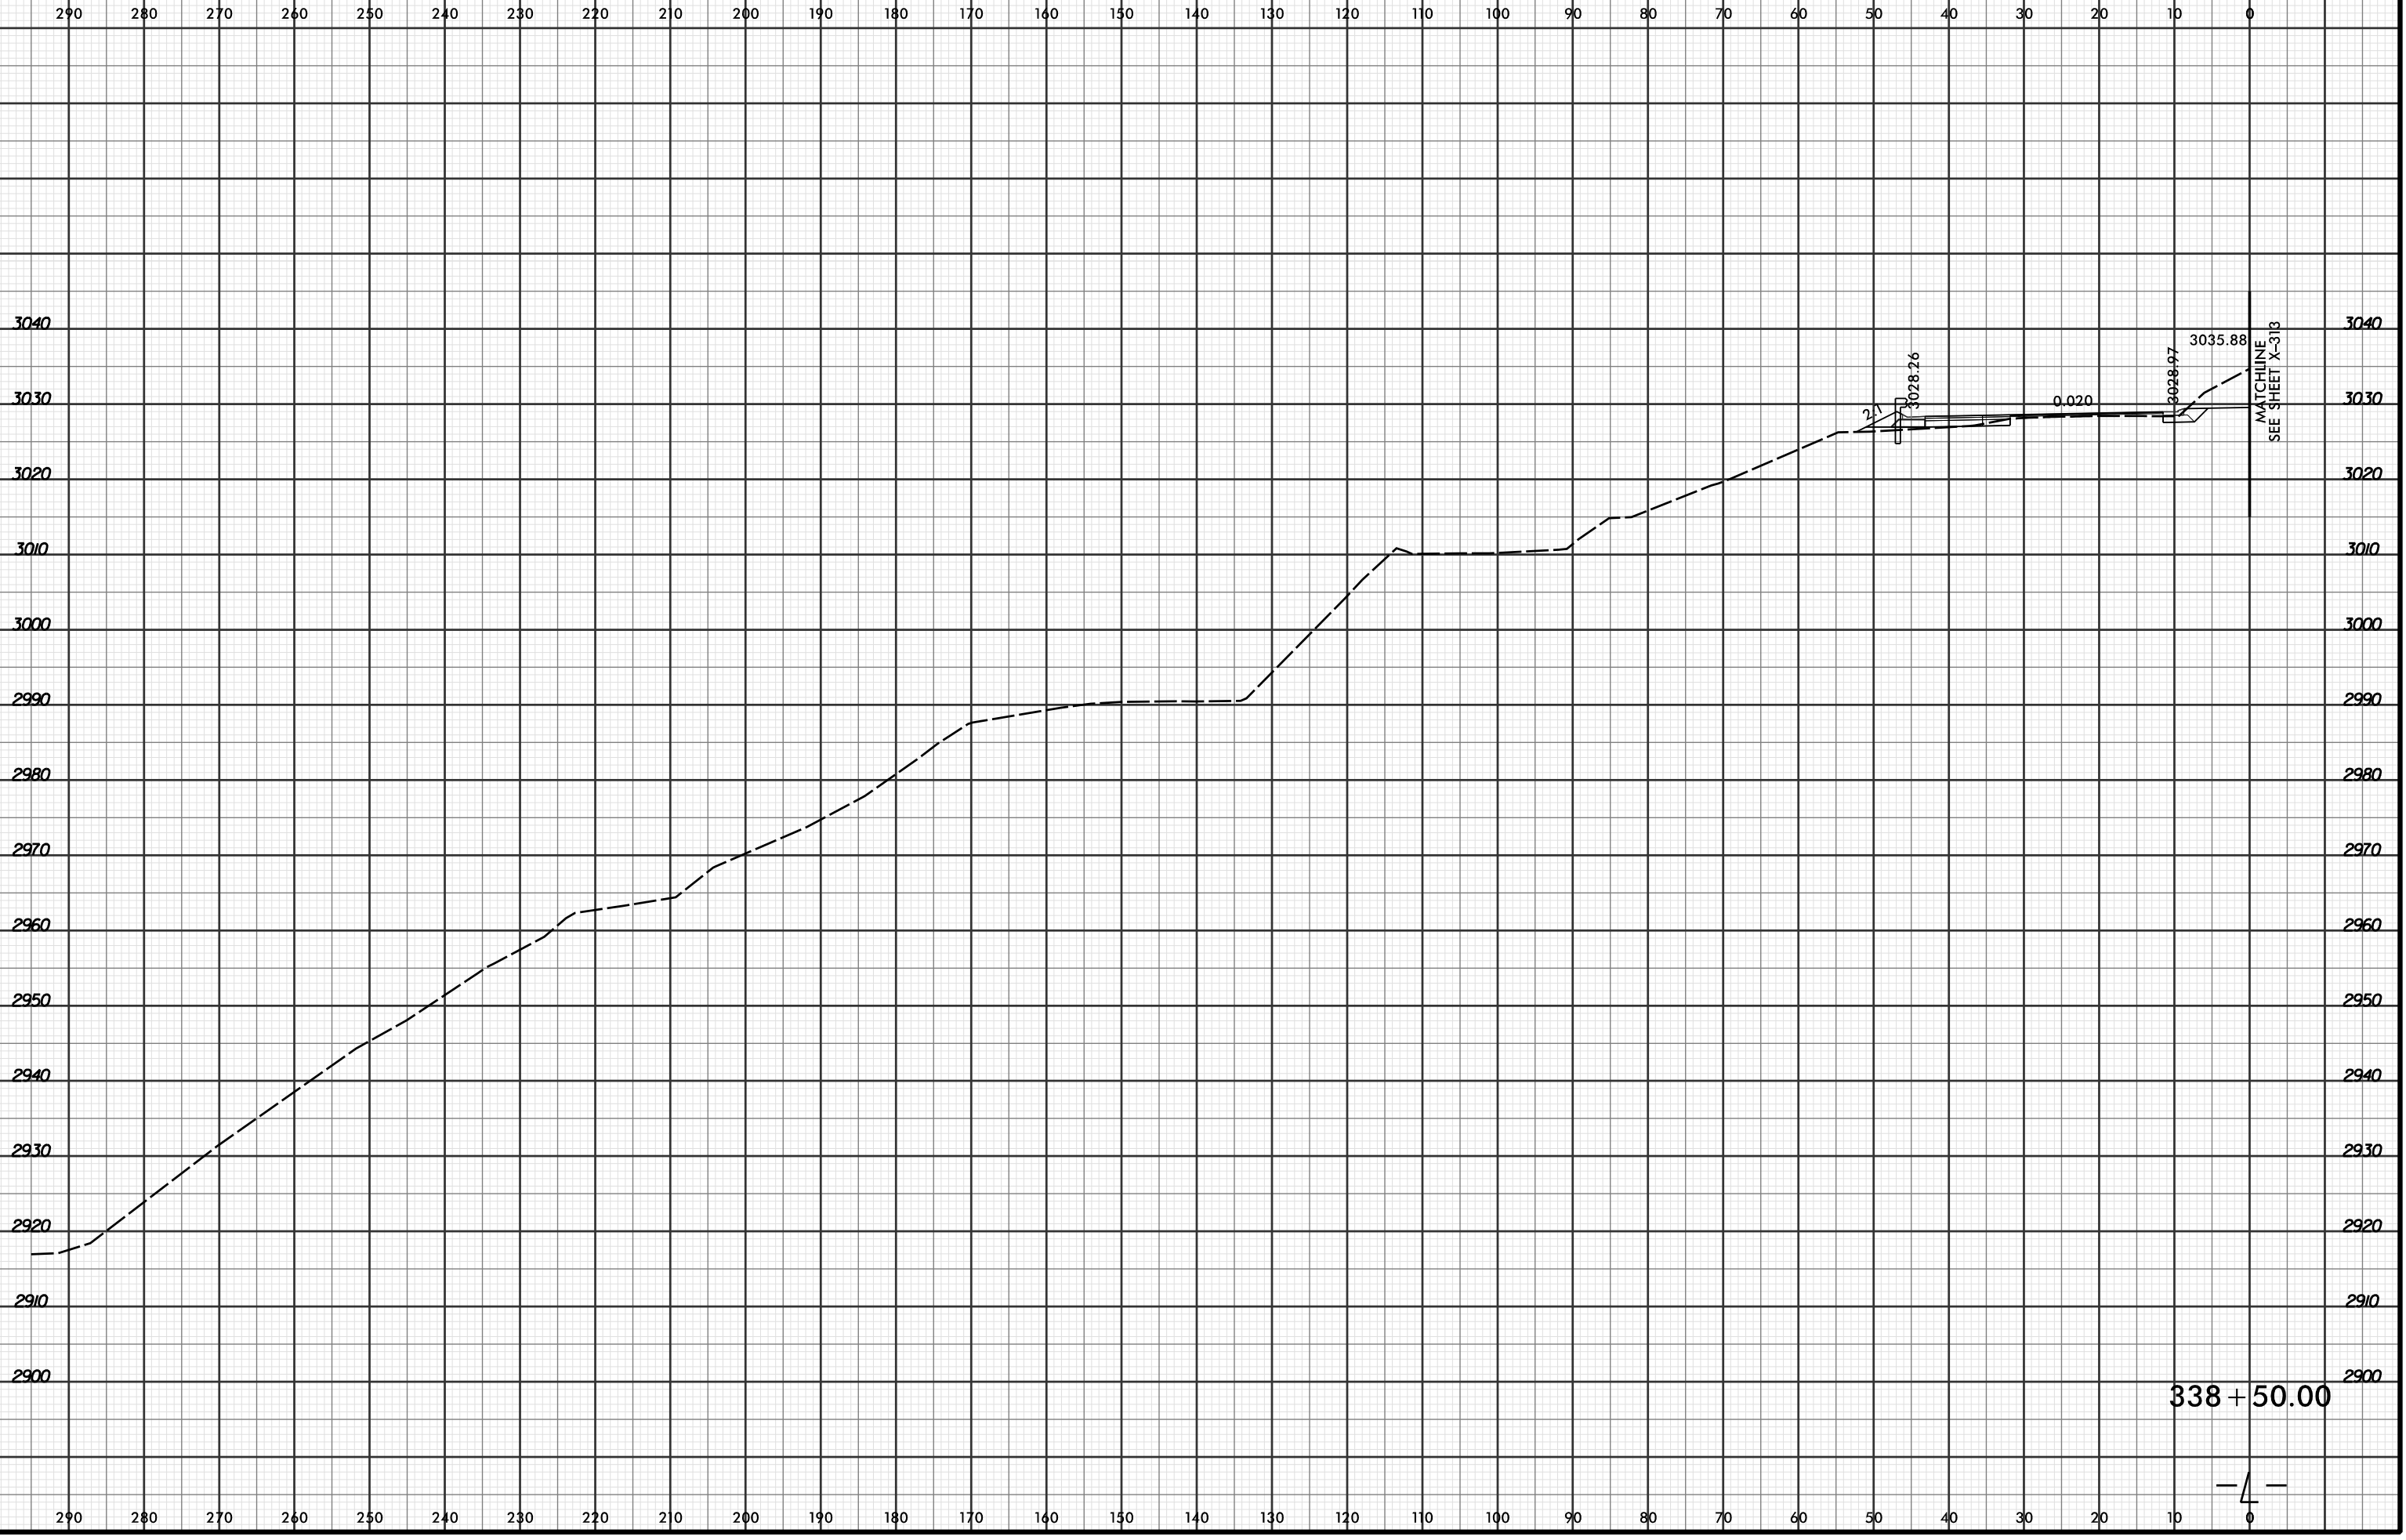

4/19/2016 2:52:36 PM
 R:\Projects\03\XPL\R2915C.rdg_xpl.L.dgn
 LOCHNER

338 + 50.00

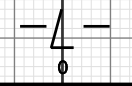

MATCHLINE
SEE SHEET X-313