

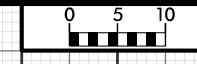


8/23/99

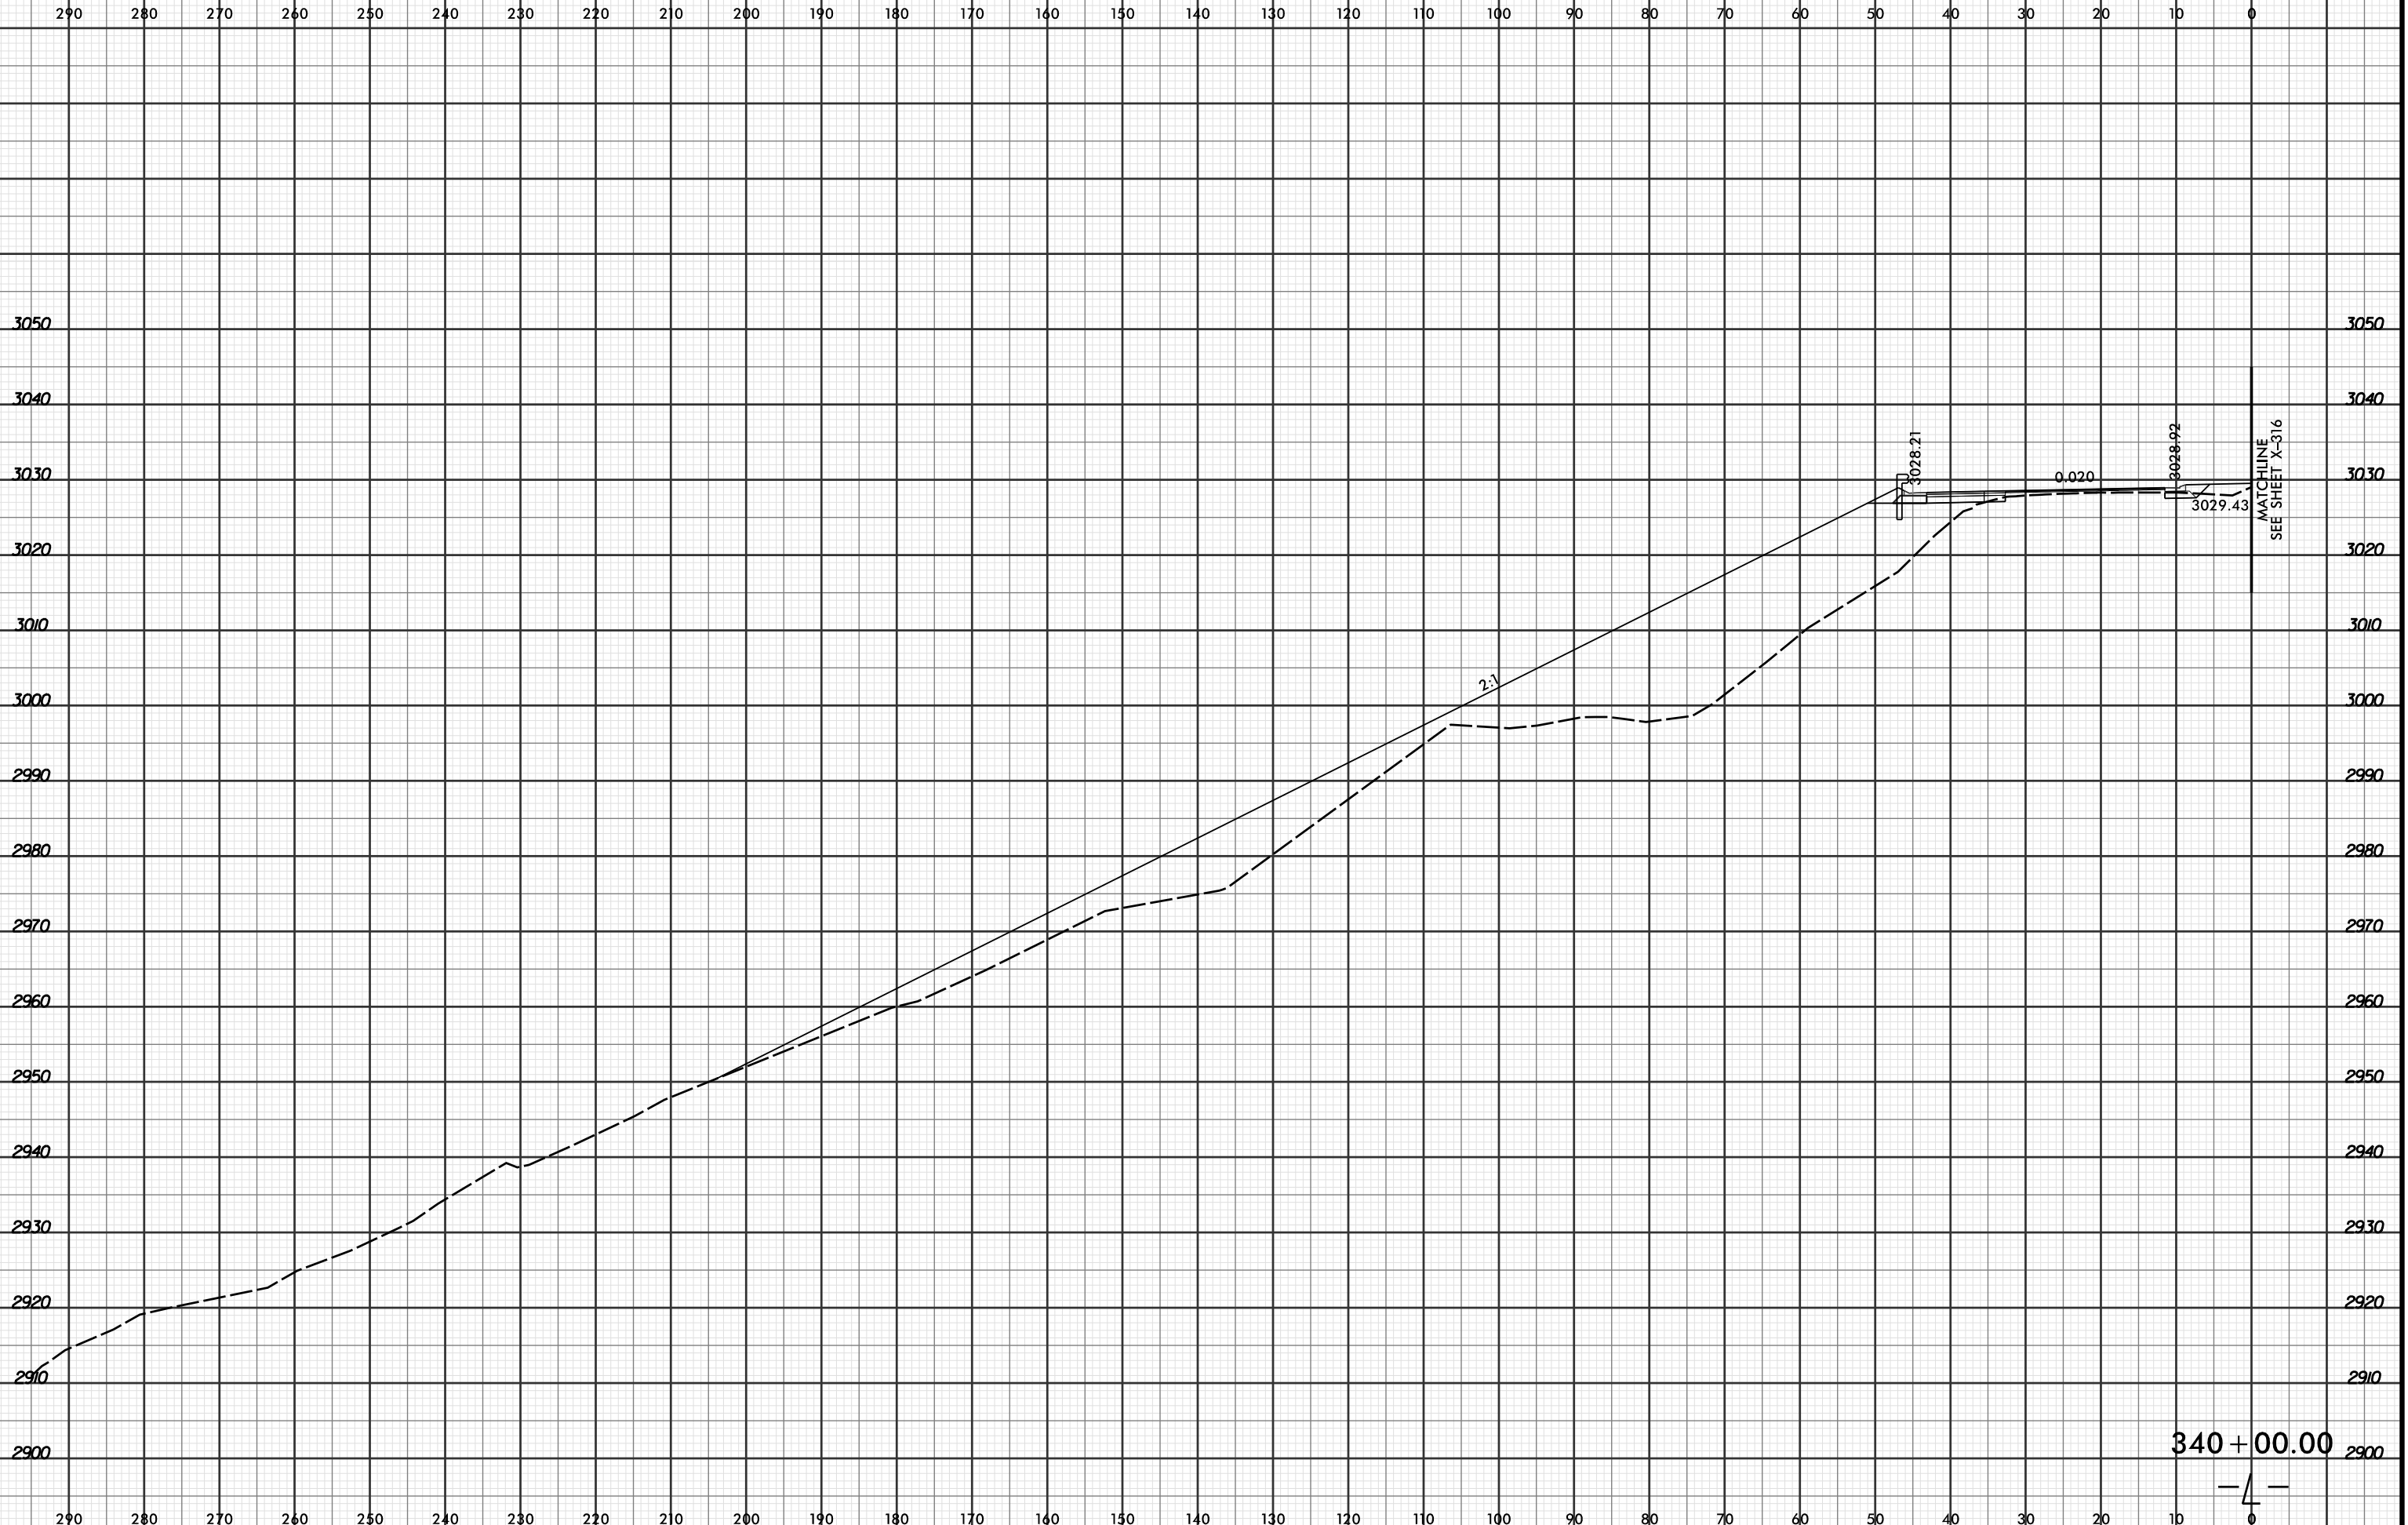


PROJ. REFERENCE NO.	SHEET NO.
R-2915C	X-265

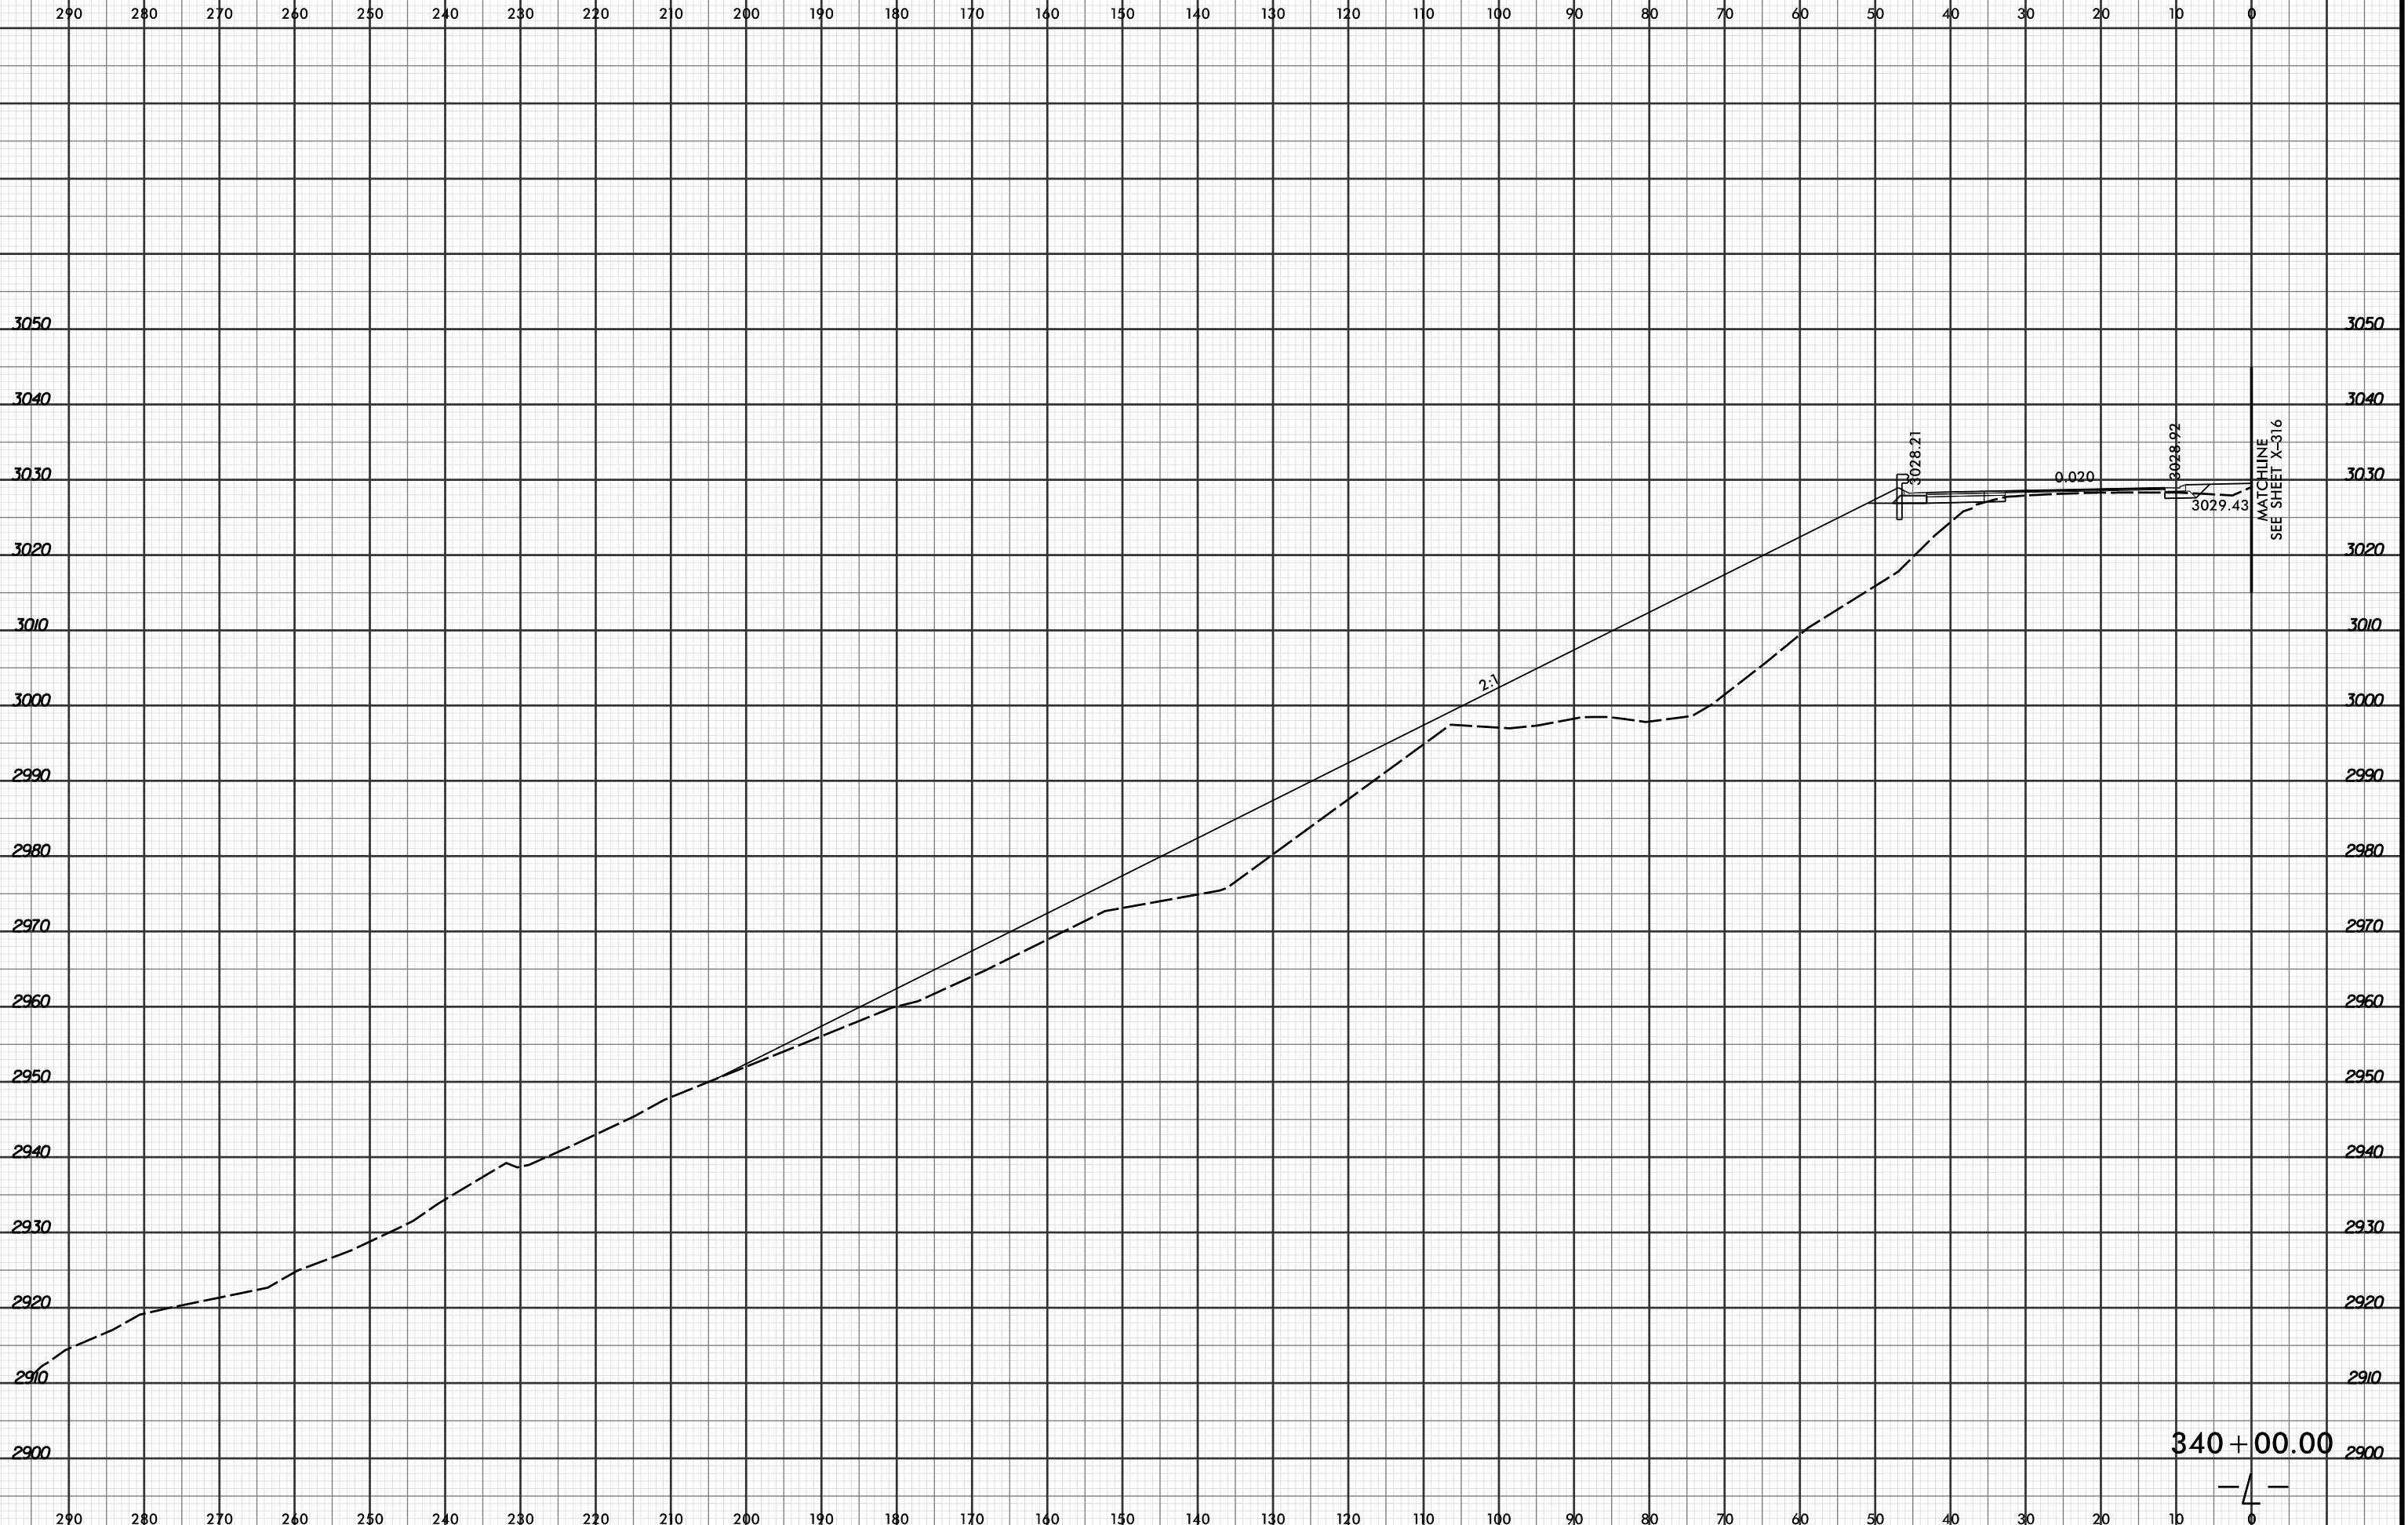

MATCHLINE  
SEE SHEET X-316

340 + 00.00

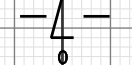

4/19/2016 2:52:27 PM  
R:\PROJECTS\2915C.XPL\R2915C.rdg\_xpl.L.dgn  
LOCHNER