


8/23/99



PROJ. REFERENCE NO.	SHEET NO.
R-2915C	X-266

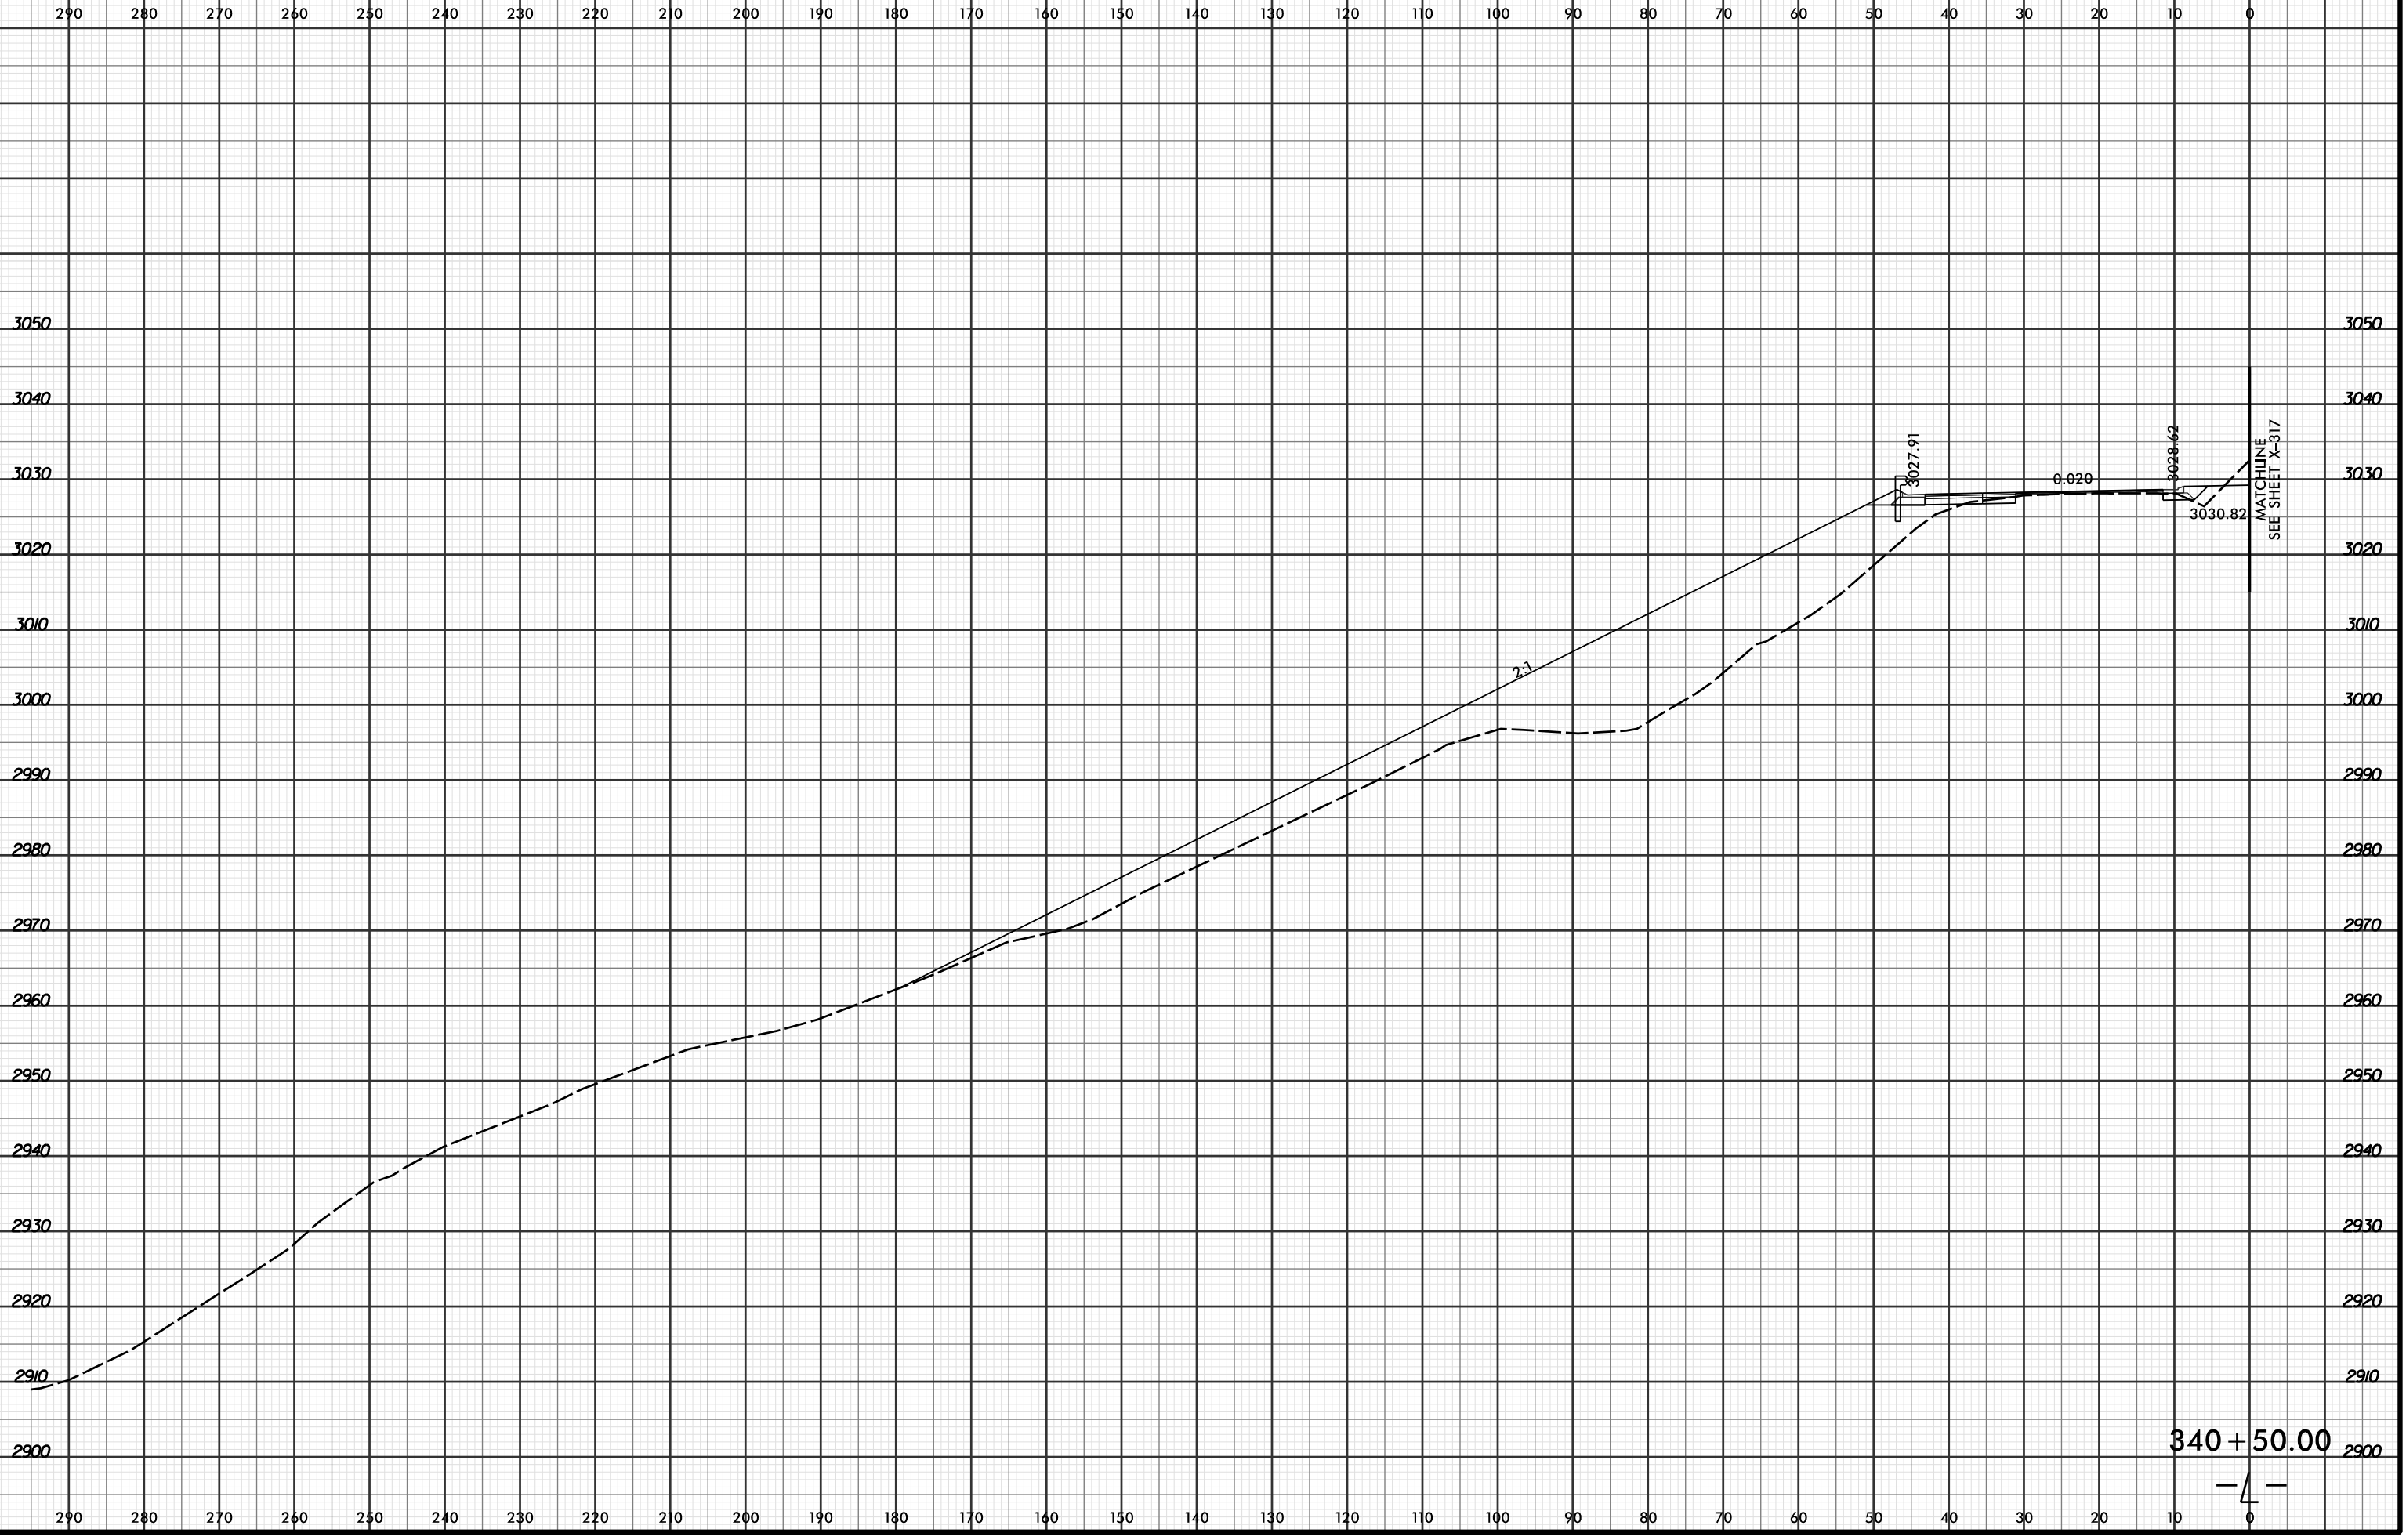

4/19/2016 2:52:38 PM  
 R:\PROJECTS\2915C.XPL\R2915C\_r.dwg\_xpl.L...dgn  
 LOCHNER

MATCHLINE  
 SEE SHEET X-317