


8/23/99



PROJ. REFERENCE NO. R-2915C	SHEET NO. X-273
--------------------------------	--------------------

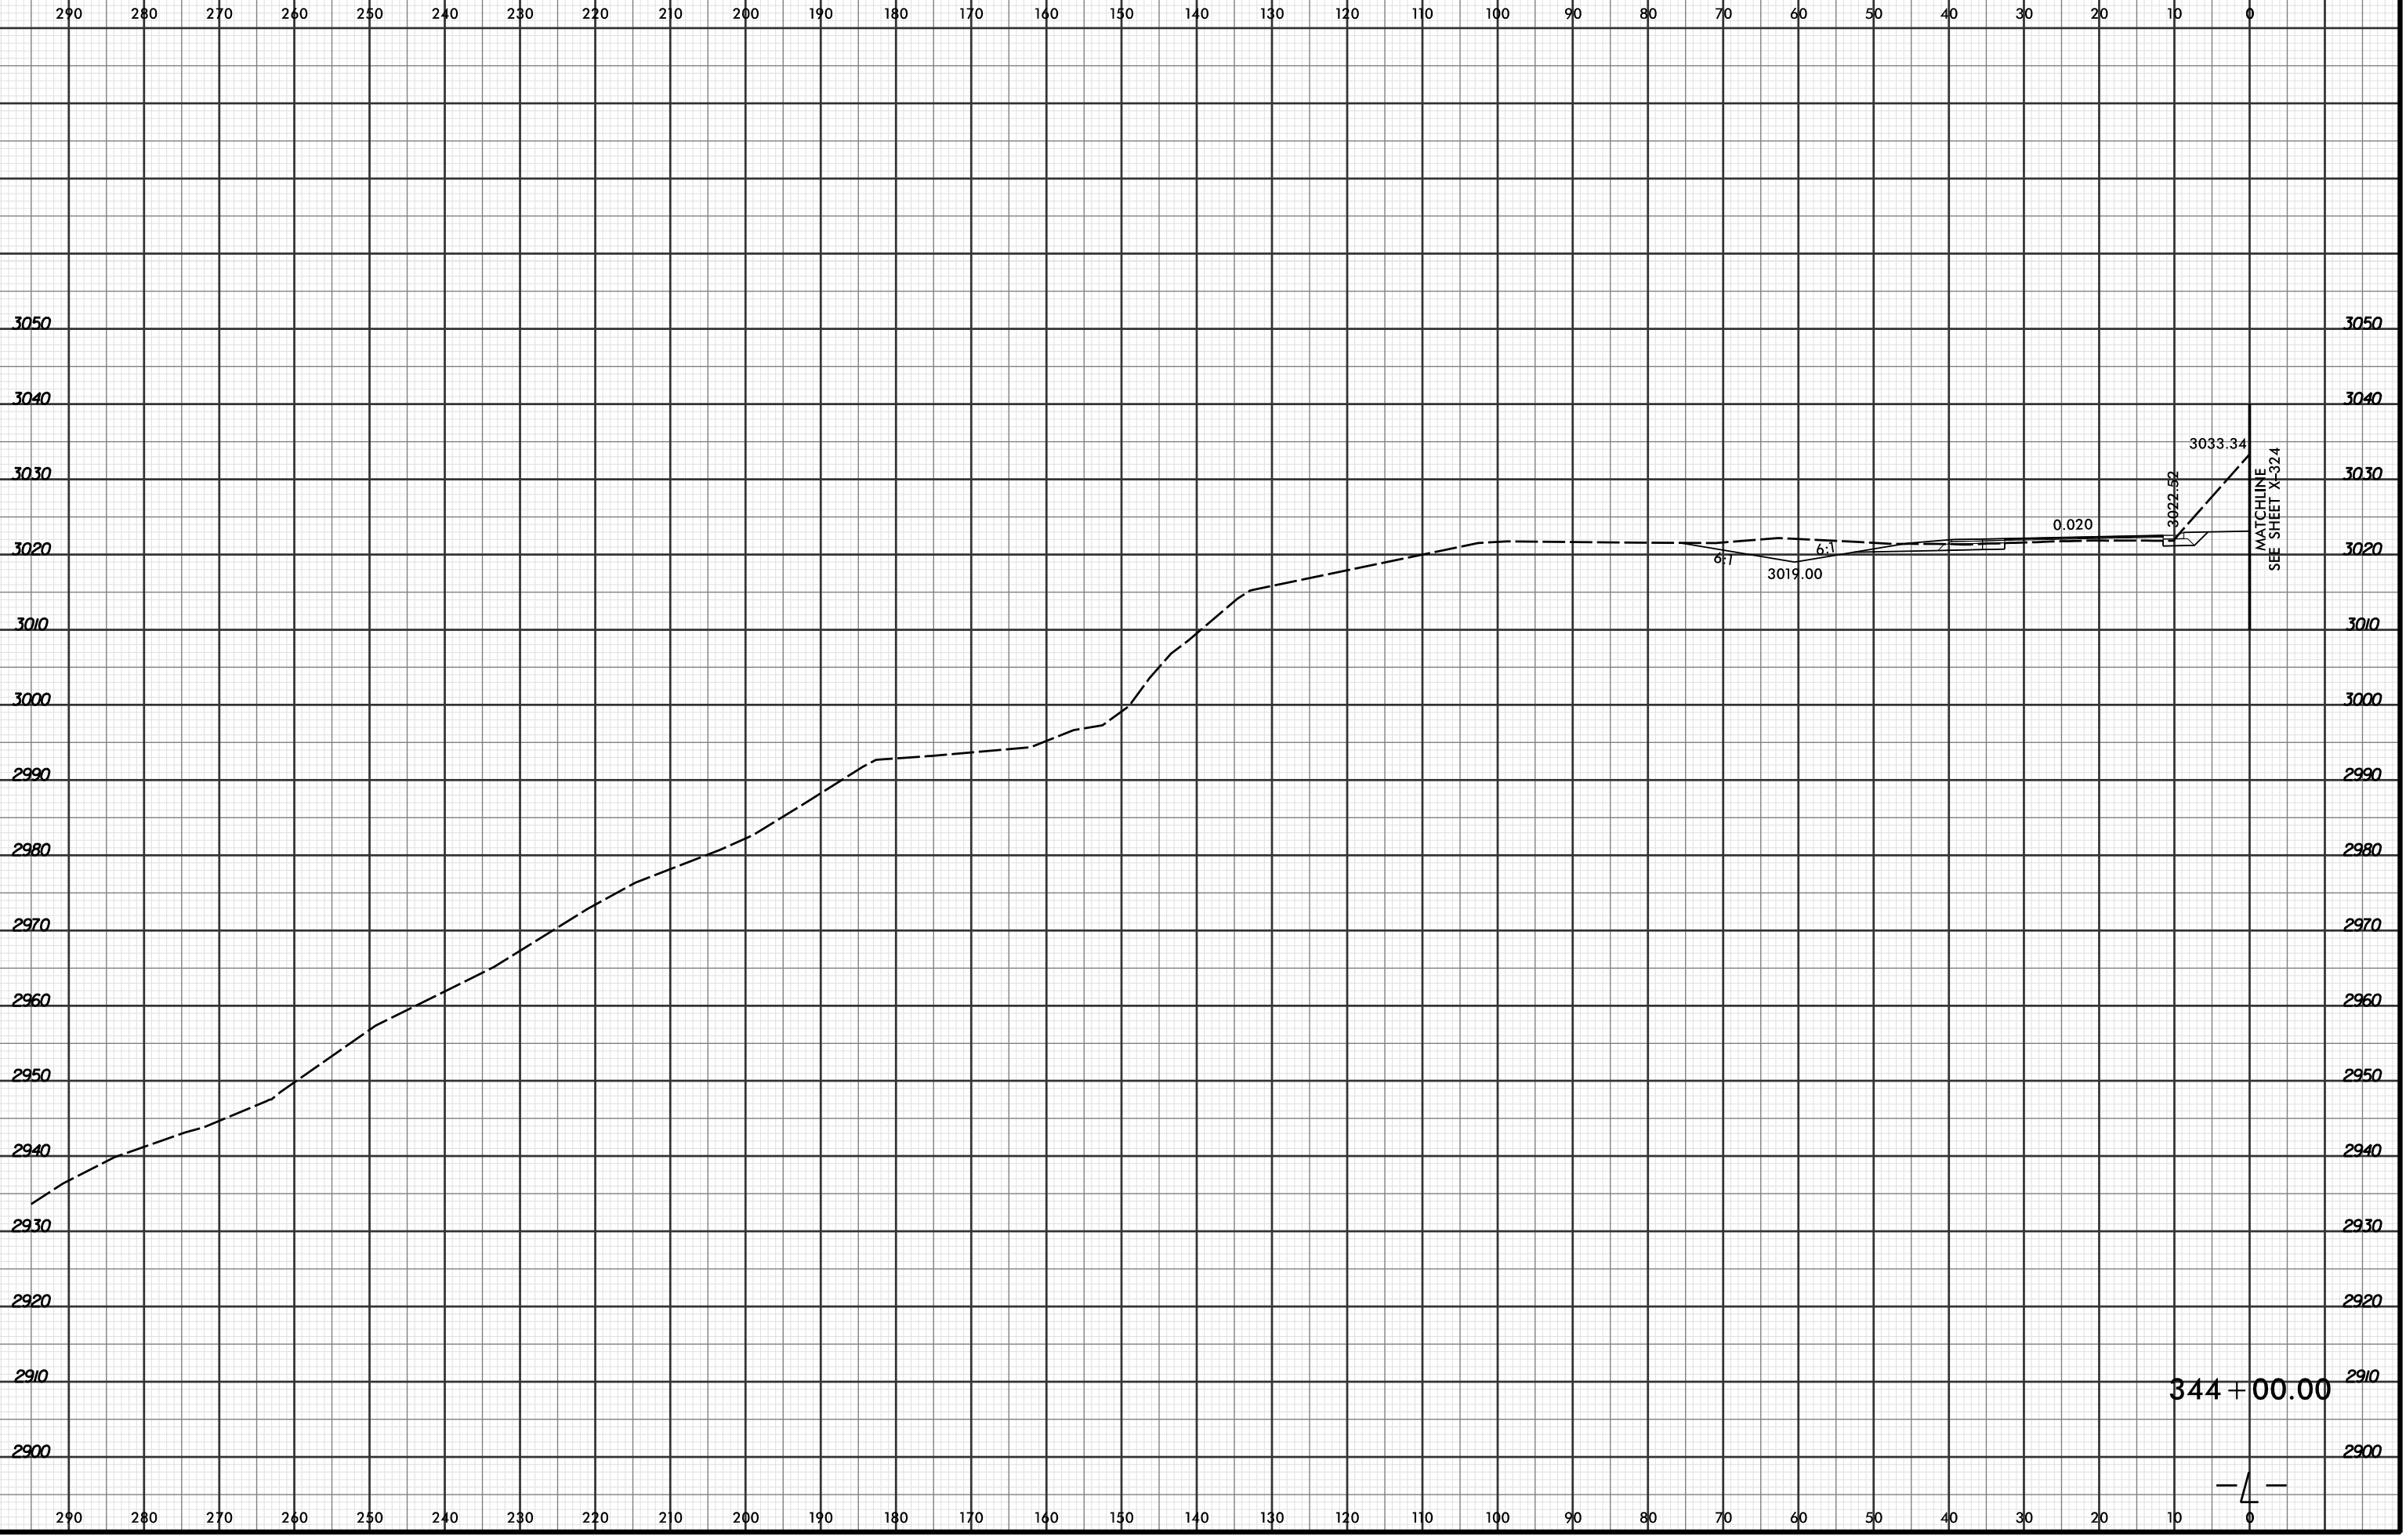


3033.34  
3022.52  
MATCHLINE  
SEE SHEET X-324

6:1  
3019.00  
6:1

0.020

344+00.00

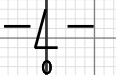

4/19/2016 2:52:32 PM  
R:\Projects\01\XPL\R2915C\_r.dwg\_xpl...dgn  
LOCHNER