



8/23/99

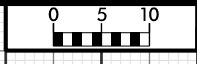

PROJ. REFERENCE NO. R-2915C	SHEET NO. X-274
--------------------------------	--------------------

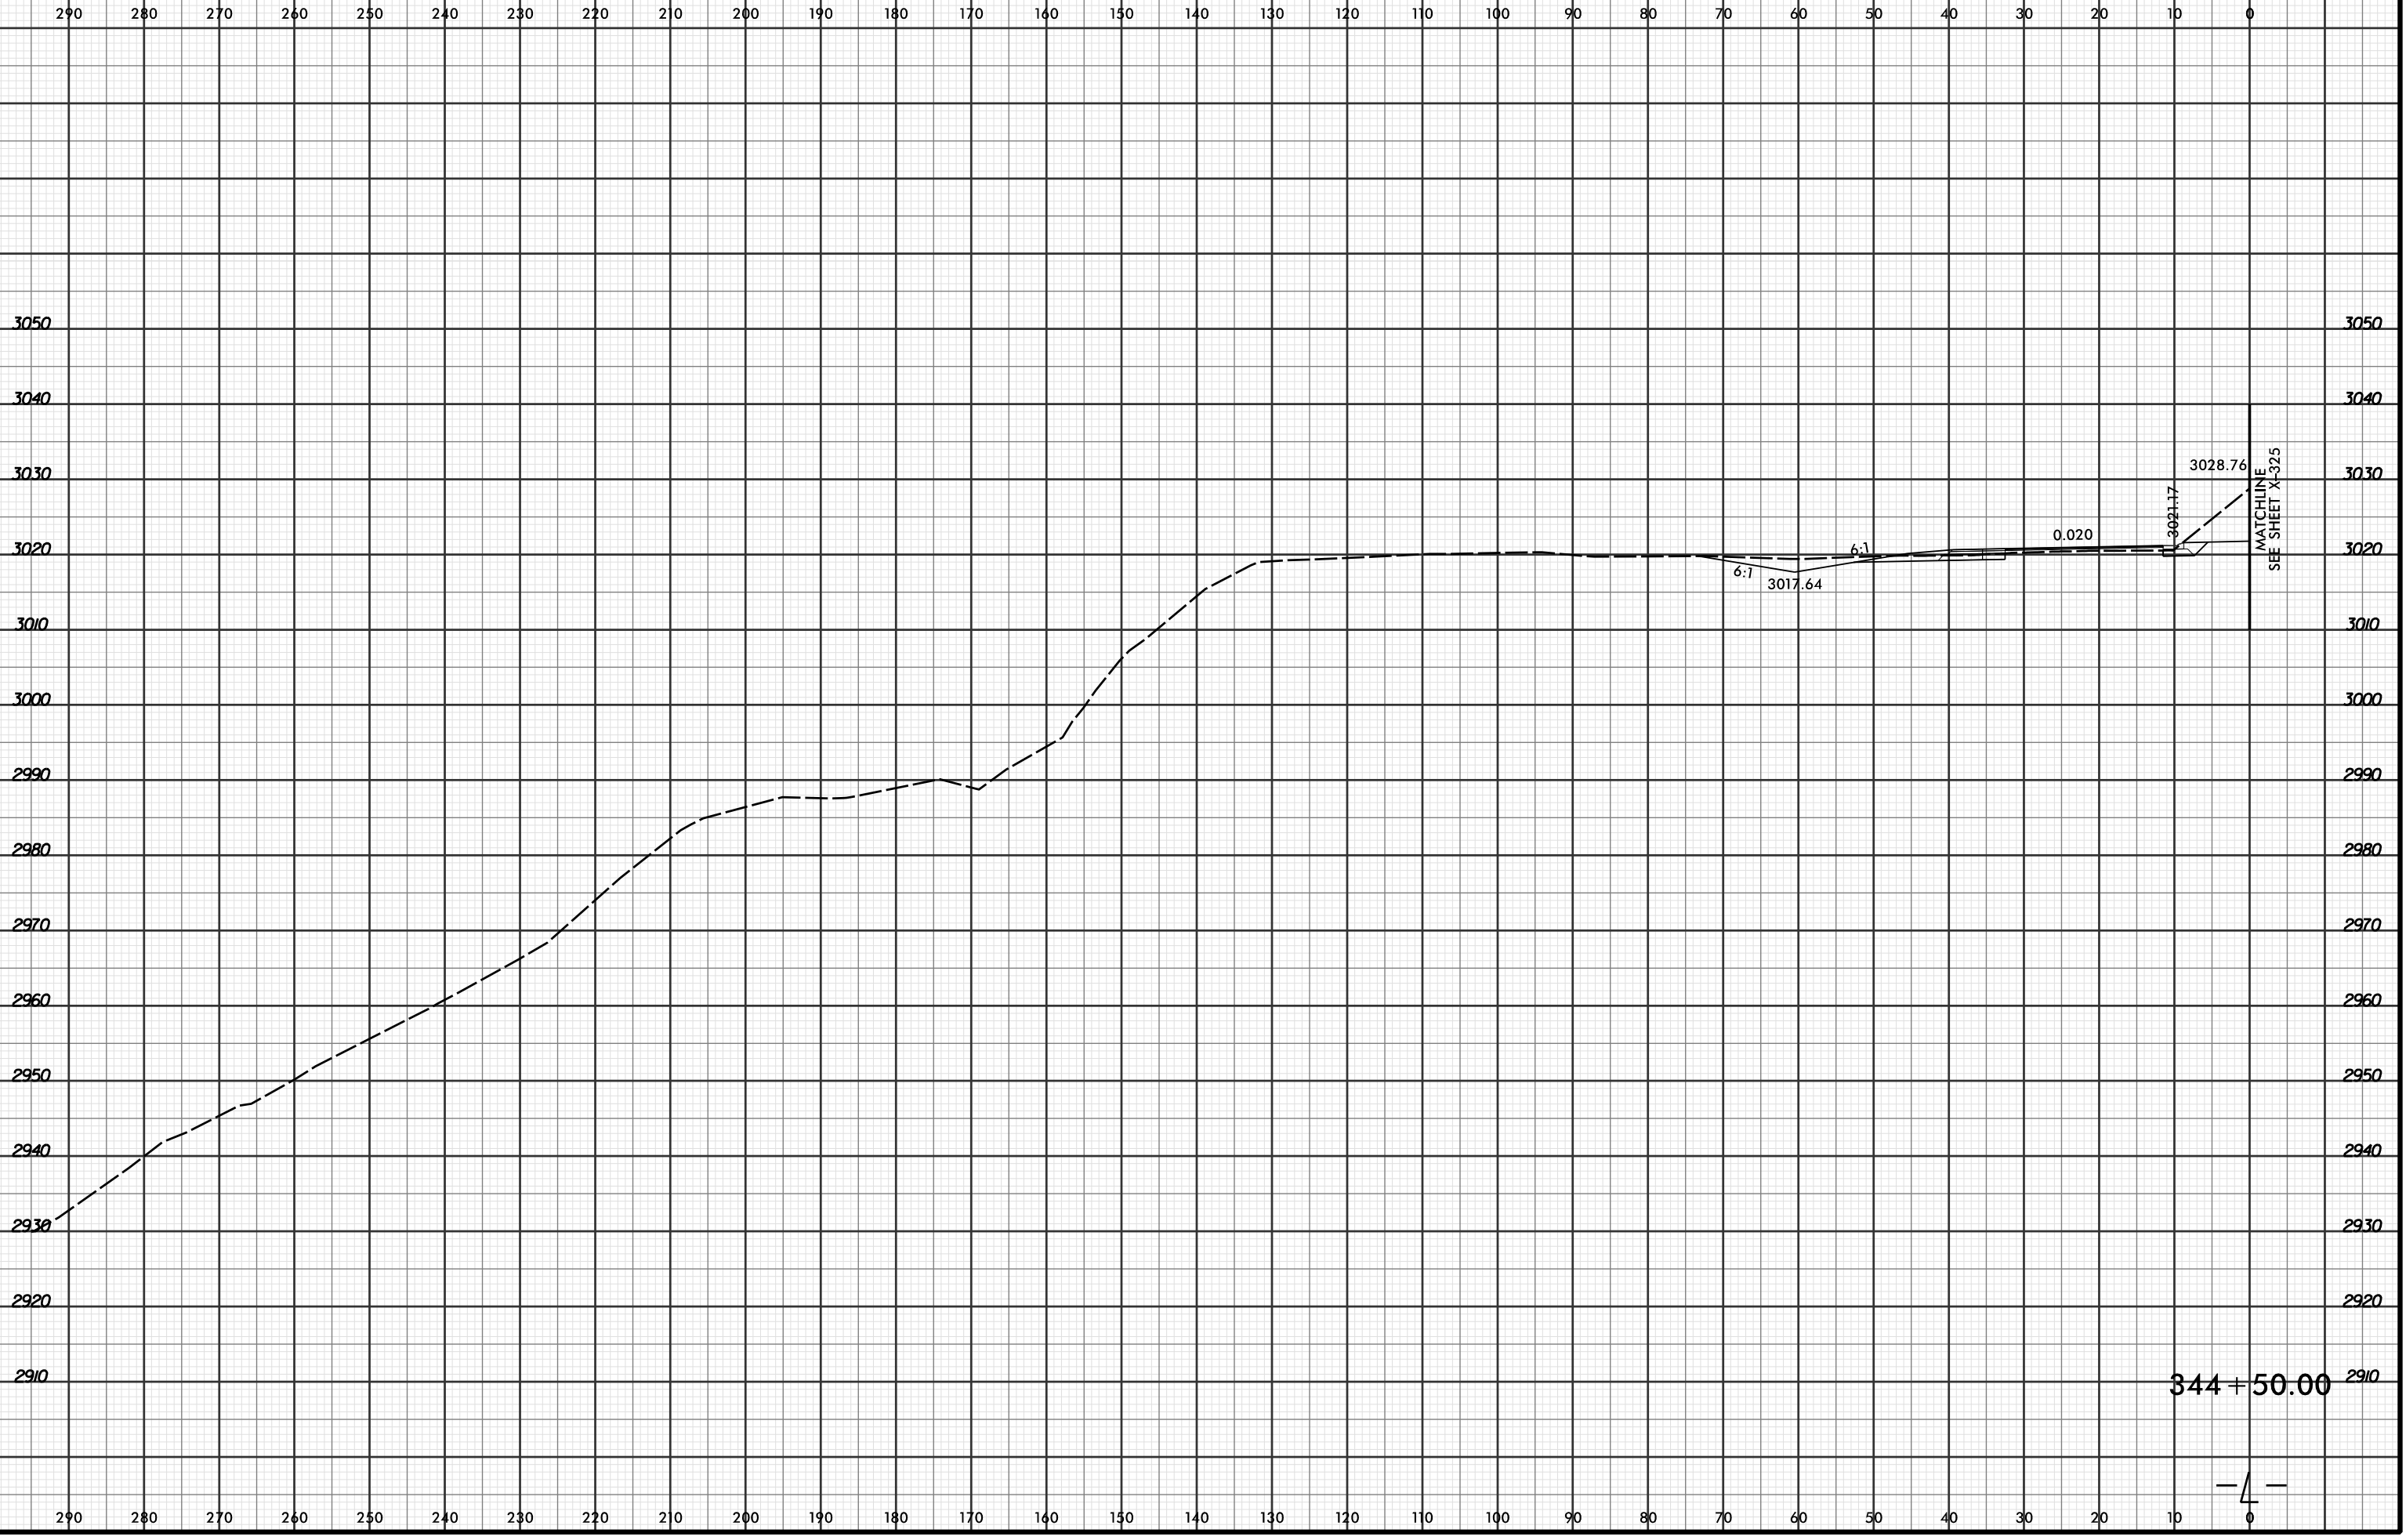

4/19/2016 2:52:32 PM  
 P:\PROJECTS\01\SC\XPL\R2915C.r.dwg\_xpl.L.dgn  
 LOCHNER

344 + 50.00 2910

