


8/23/99



PROJ. REFERENCE NO. R-2915C	SHEET NO. X-275
--------------------------------	--------------------

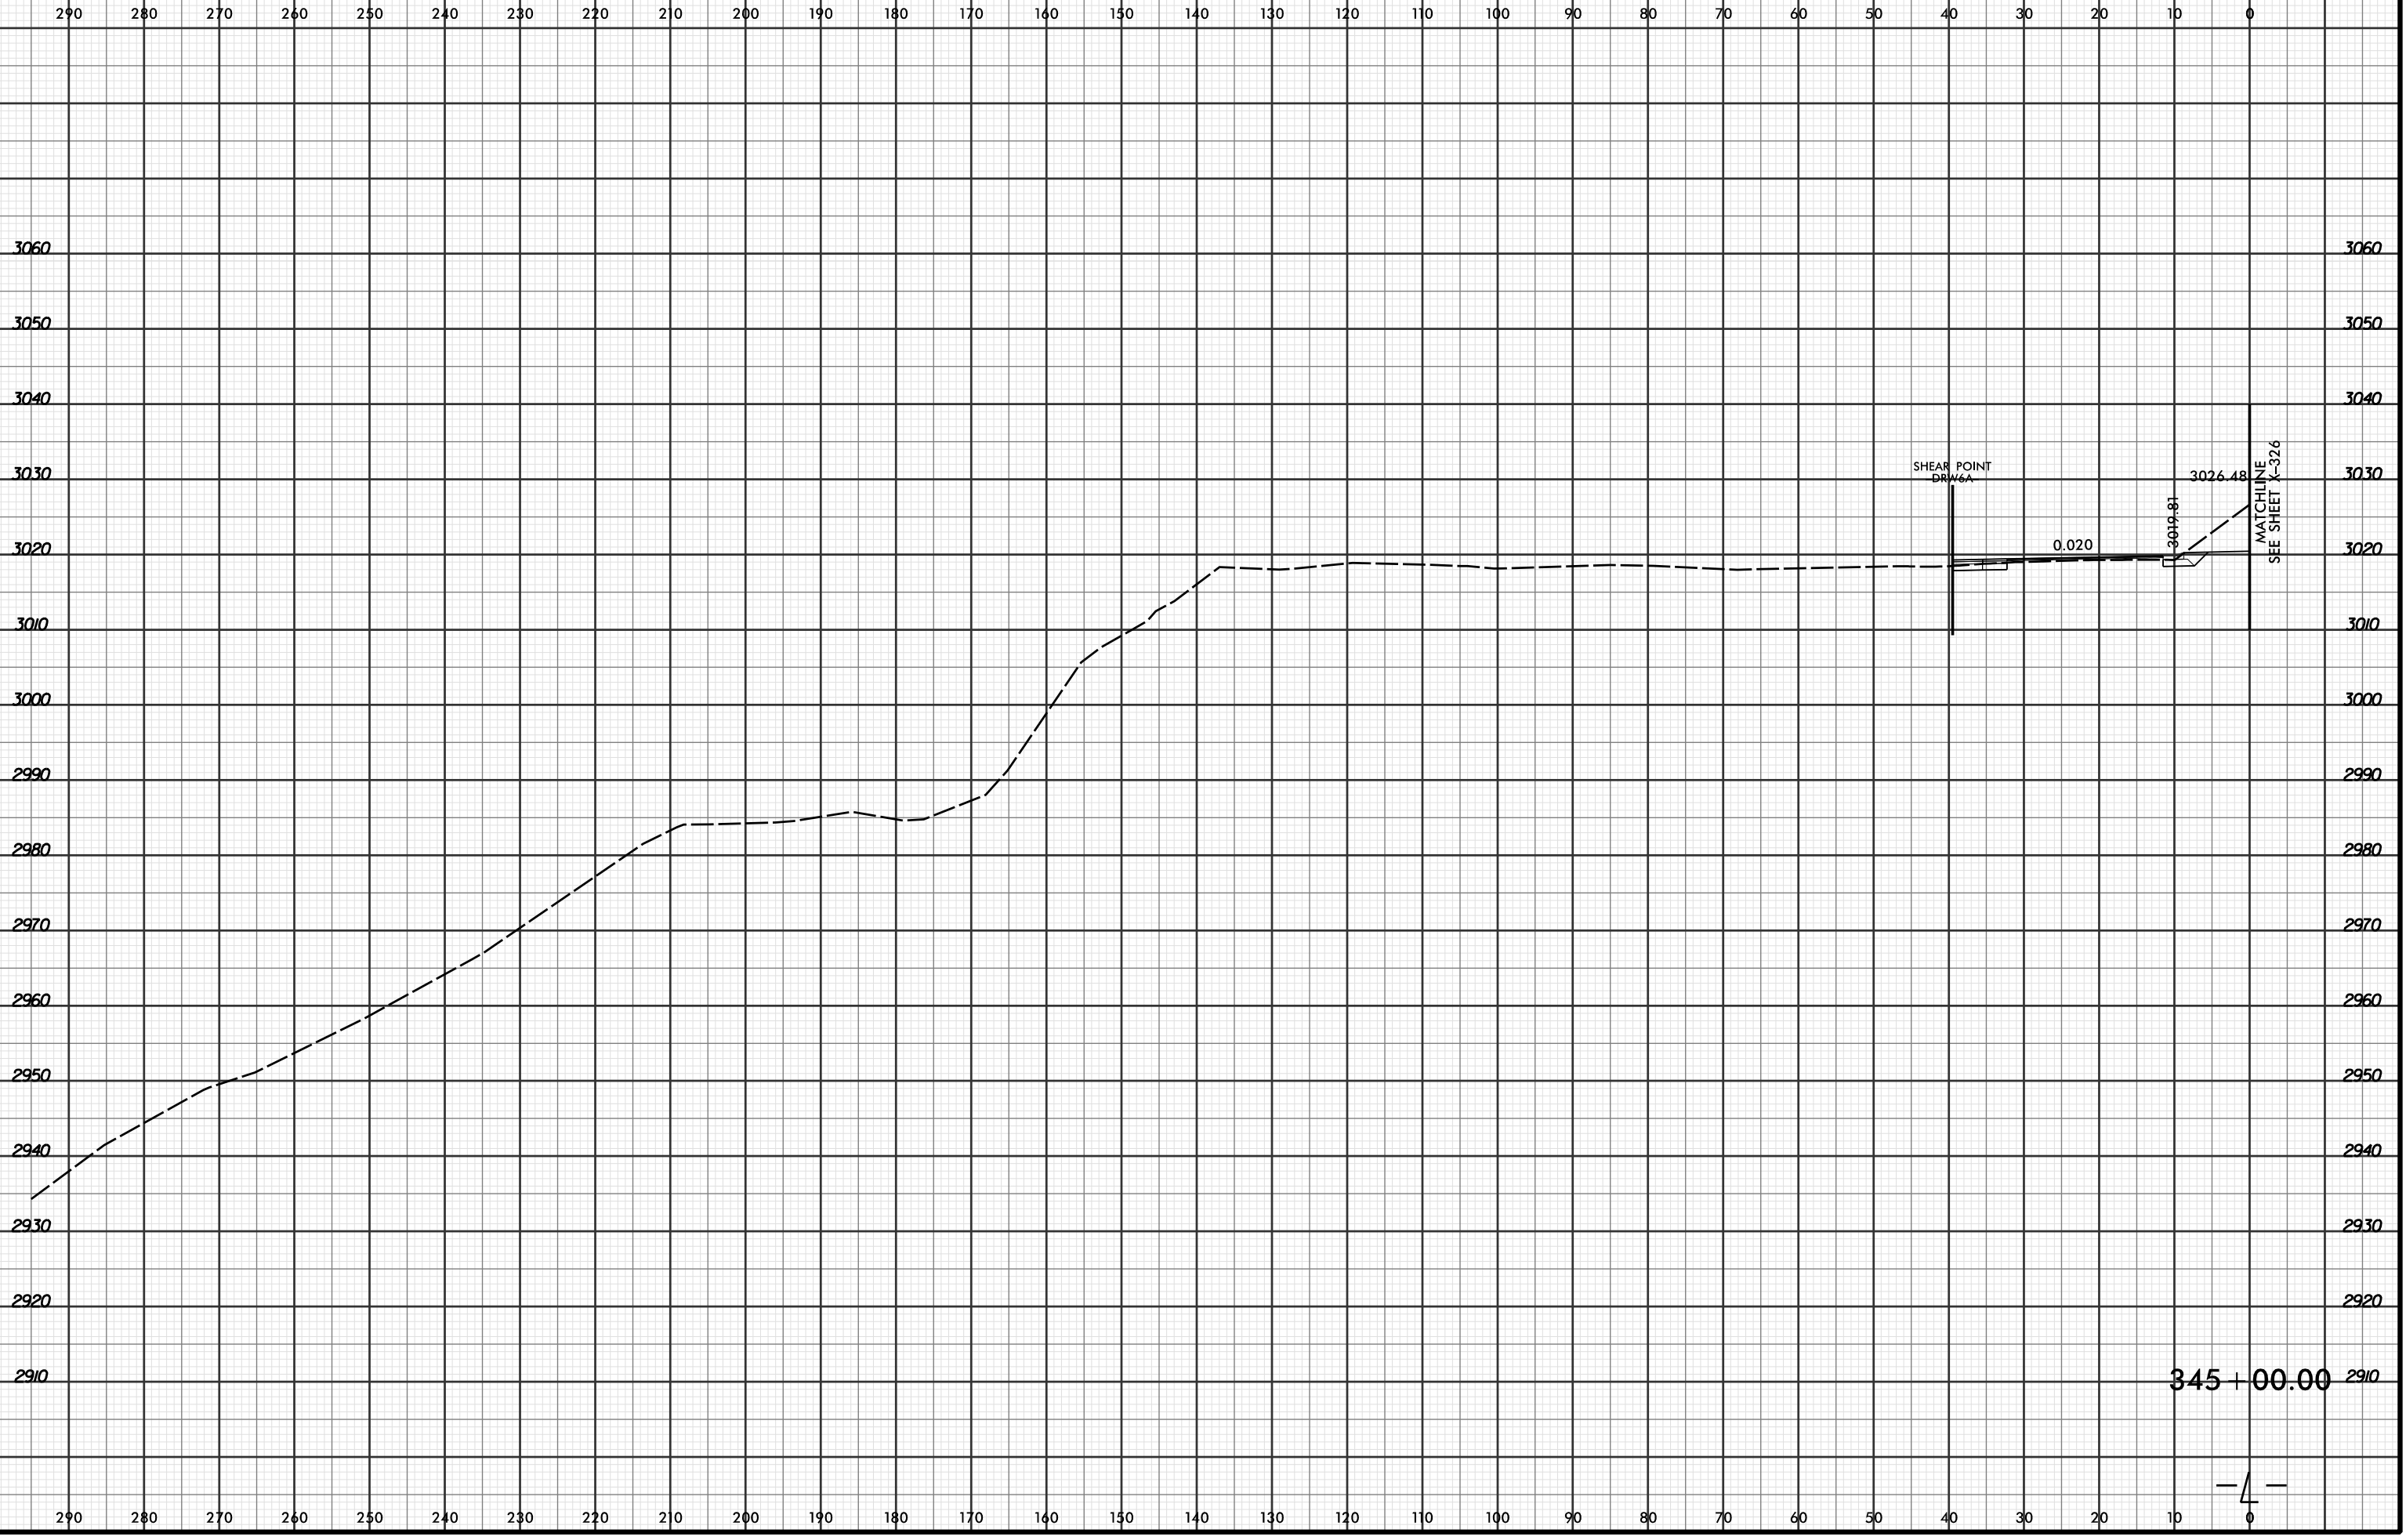

4/19/2016 2:52:33 PM  
 R:\Projects\01\2915C\XPL\R2915C\_r.dwg\_xpl.L.dgn  
 LOCHNER

345 + 00.00 2910

