



8/23/99

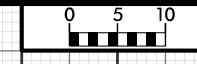


PROJ. REFERENCE NO.	SHEET NO.
R-2915C	X-279

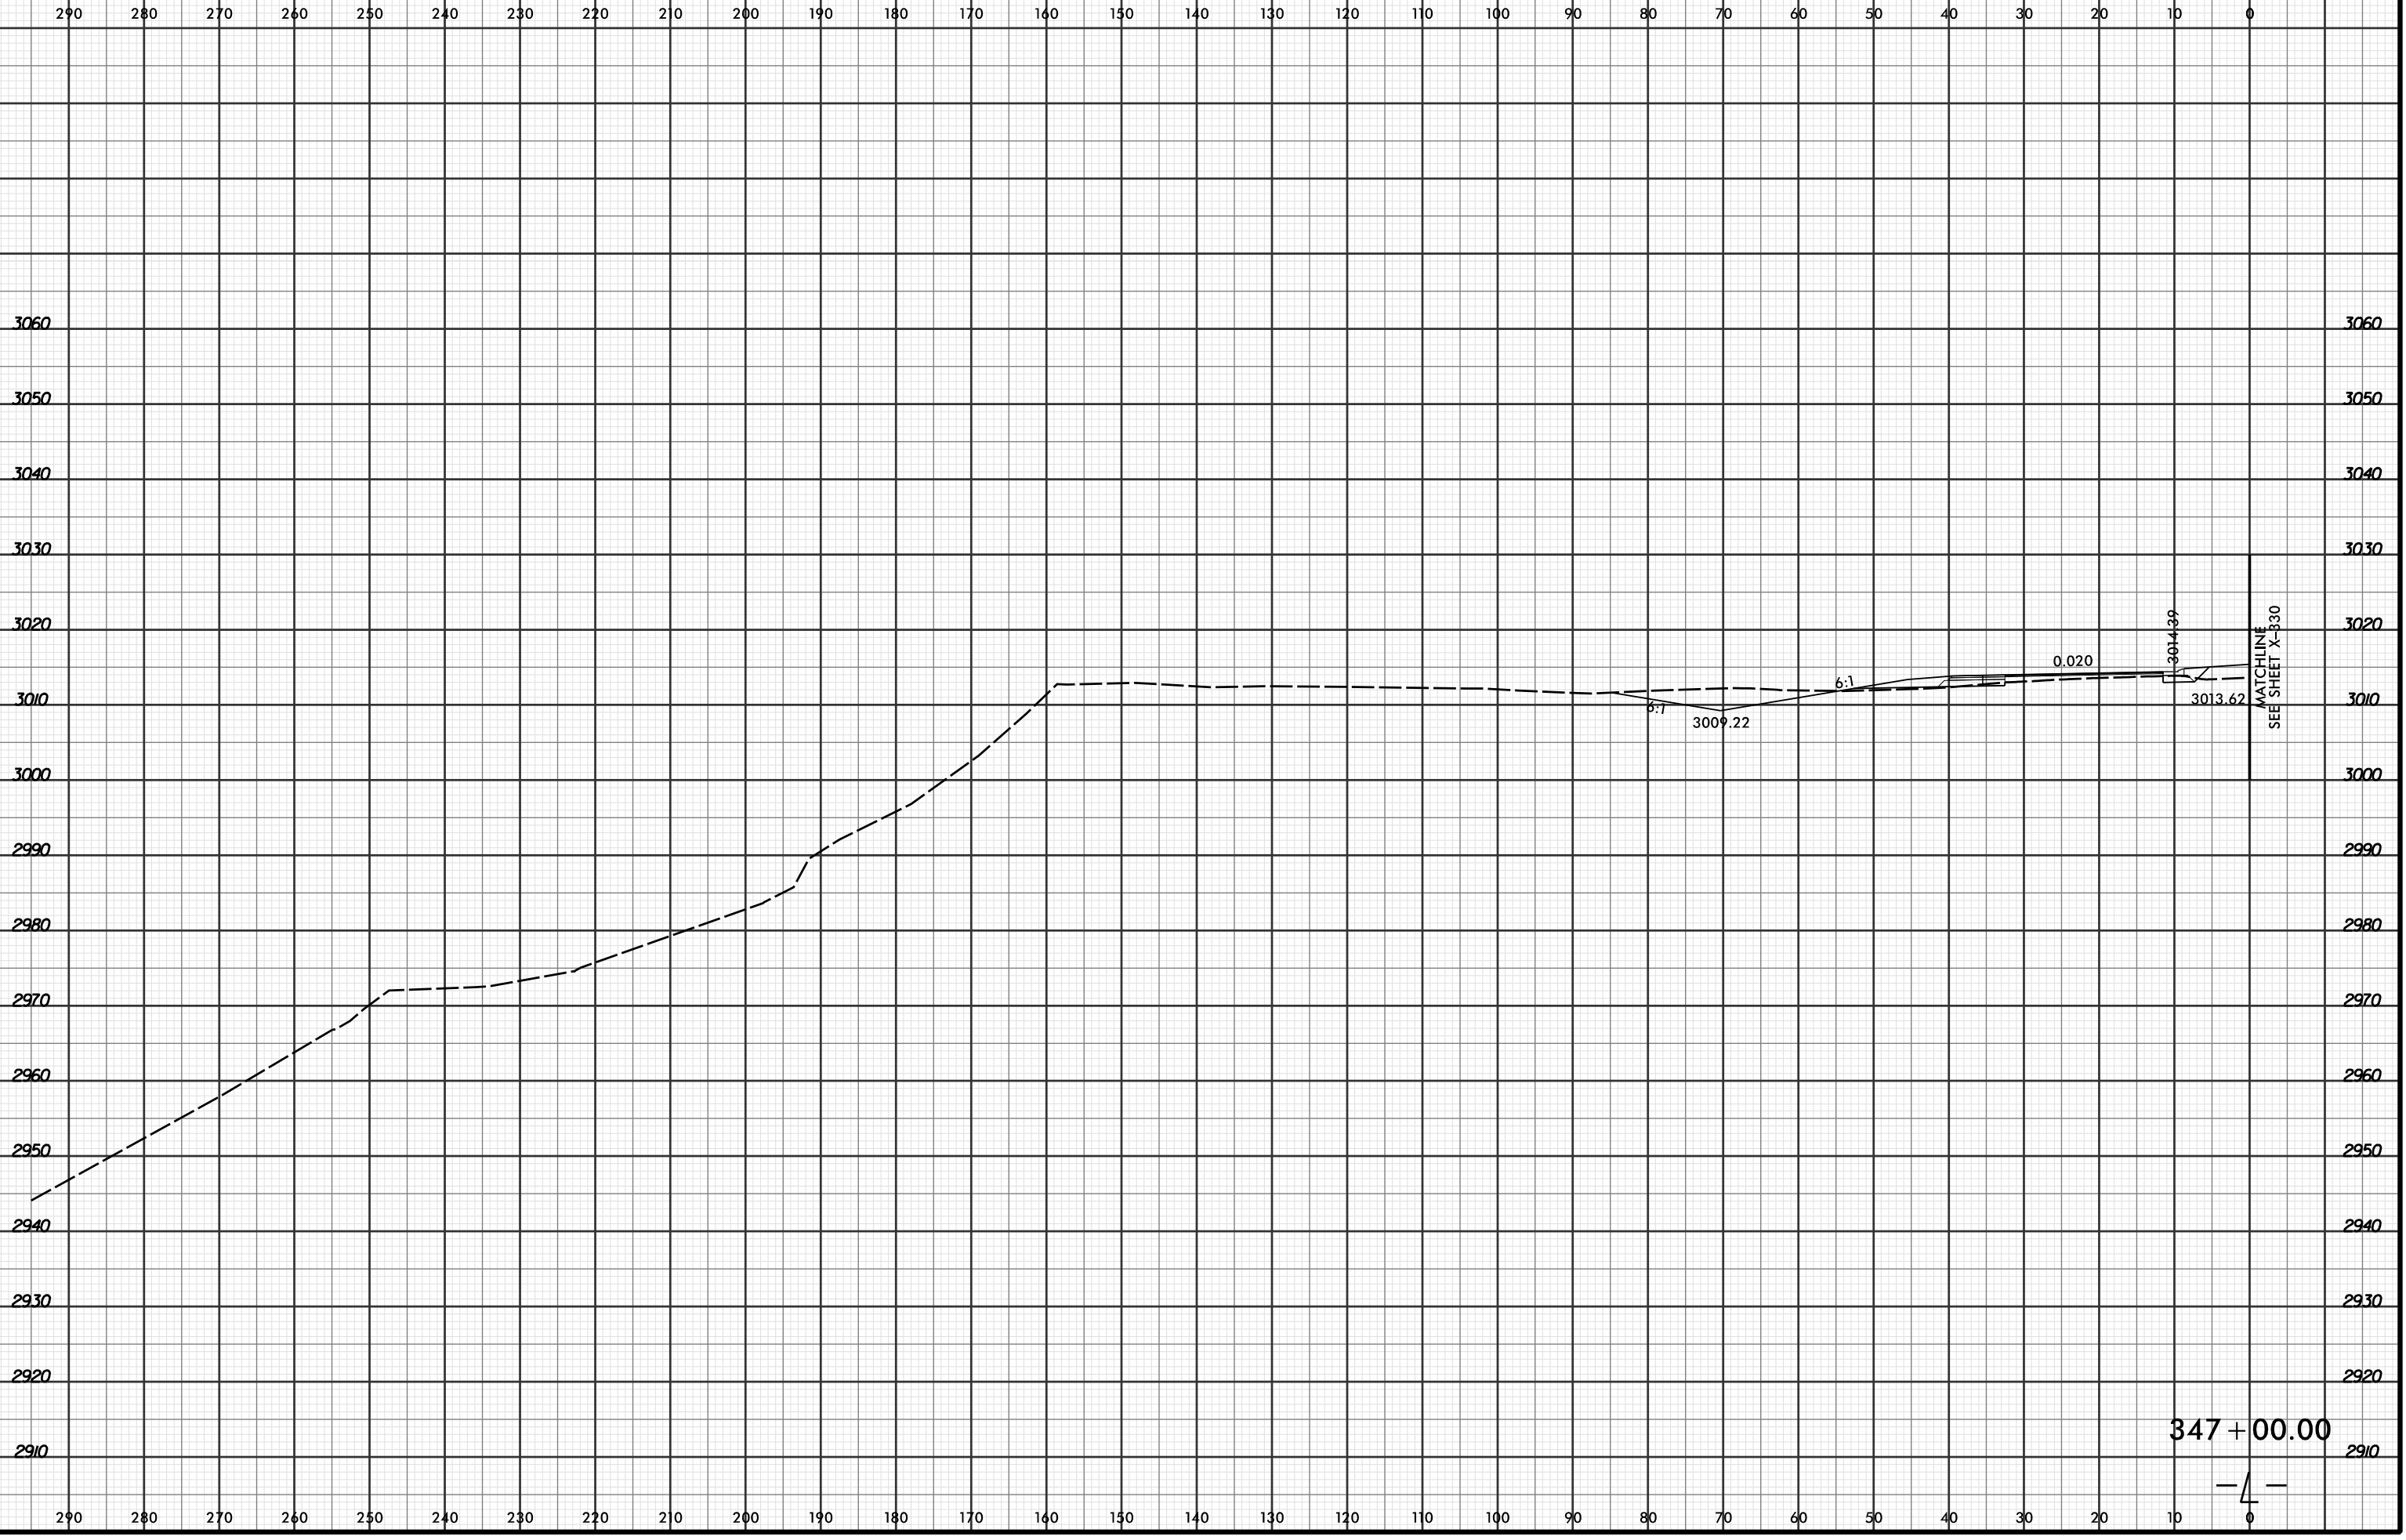

MATCHLINE
SEE SHEET X-330

347+00.00

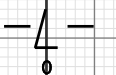

4/19/2016 2:52:35 PM
R:\PROJECTS\2915C.XPL\R2915C_r.dwg_xpl...dgn
LÖCHNER