


8/23/99



PROJ. REFERENCE NO.	SHEET NO.
R-2915C	X-280

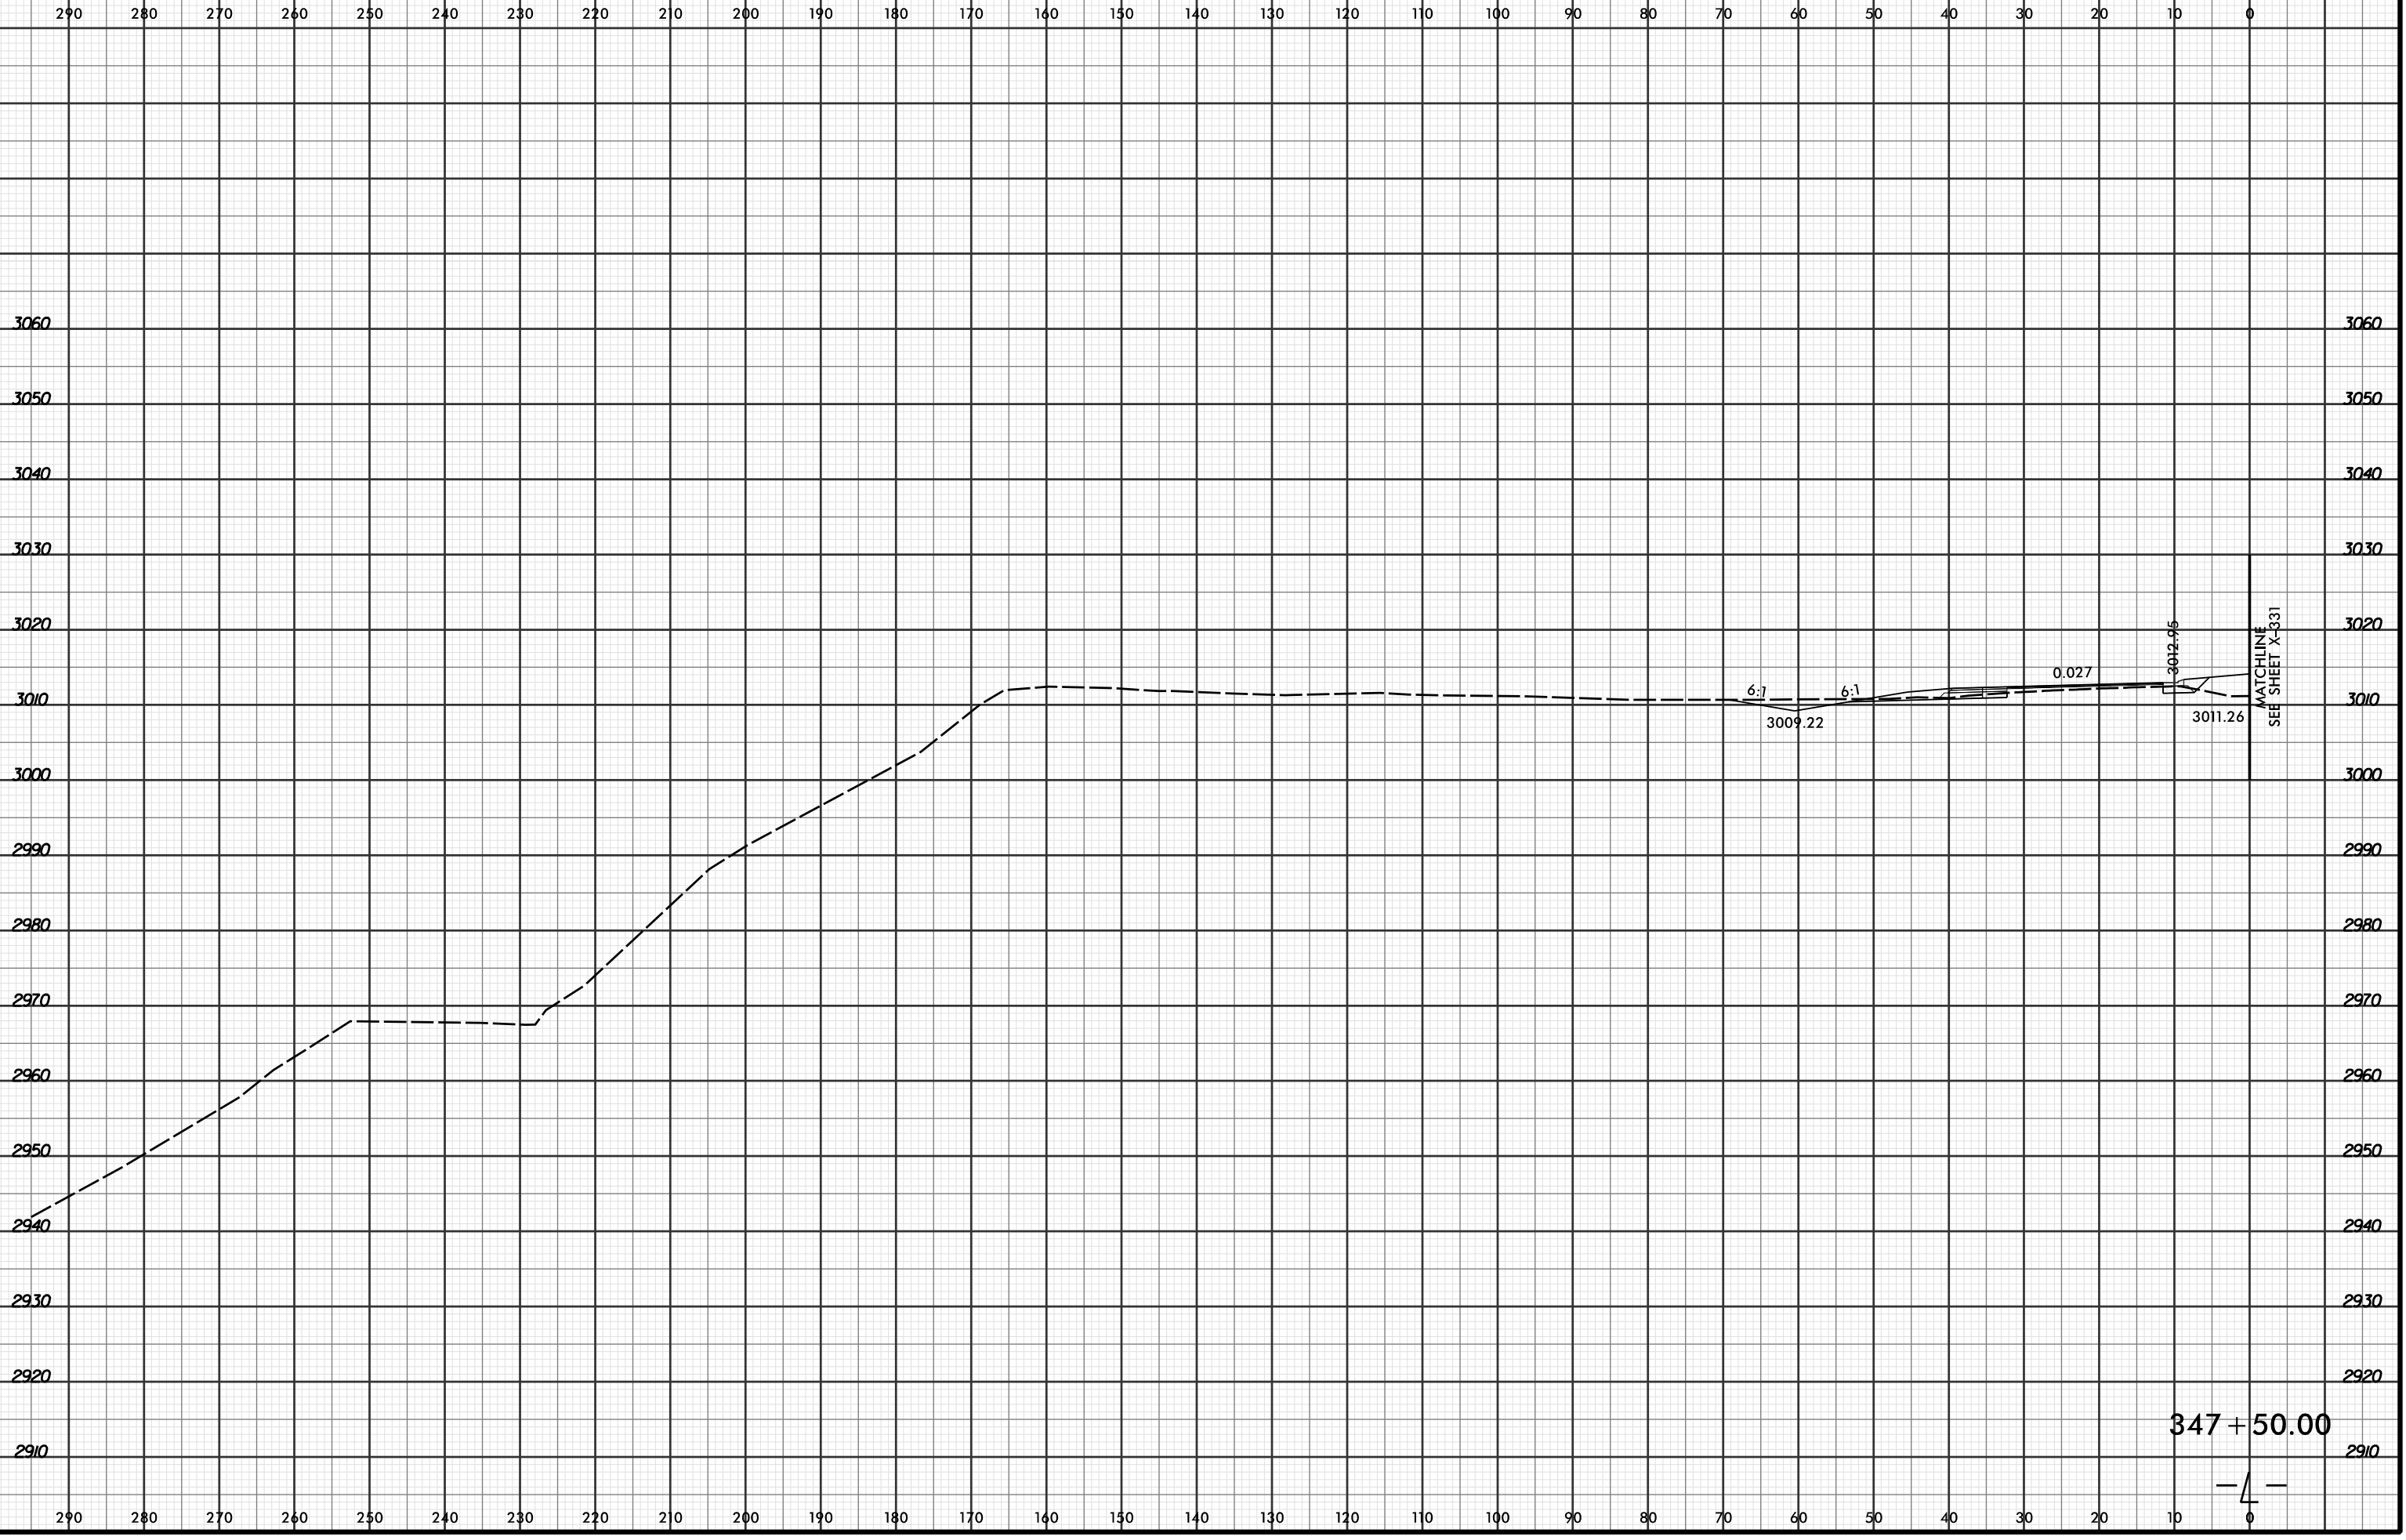

MATCHLINE
SEE SHEET X-331

4/19/2016 2:52:35 PM
R:\Projects\01\2915C\XPL\R2915C_r.dwg_xpl...dgn
LOCHNER

— 4 —