


8/23/99



PROJ. REFERENCE NO.	SHEET NO.
R-2915C	X-282

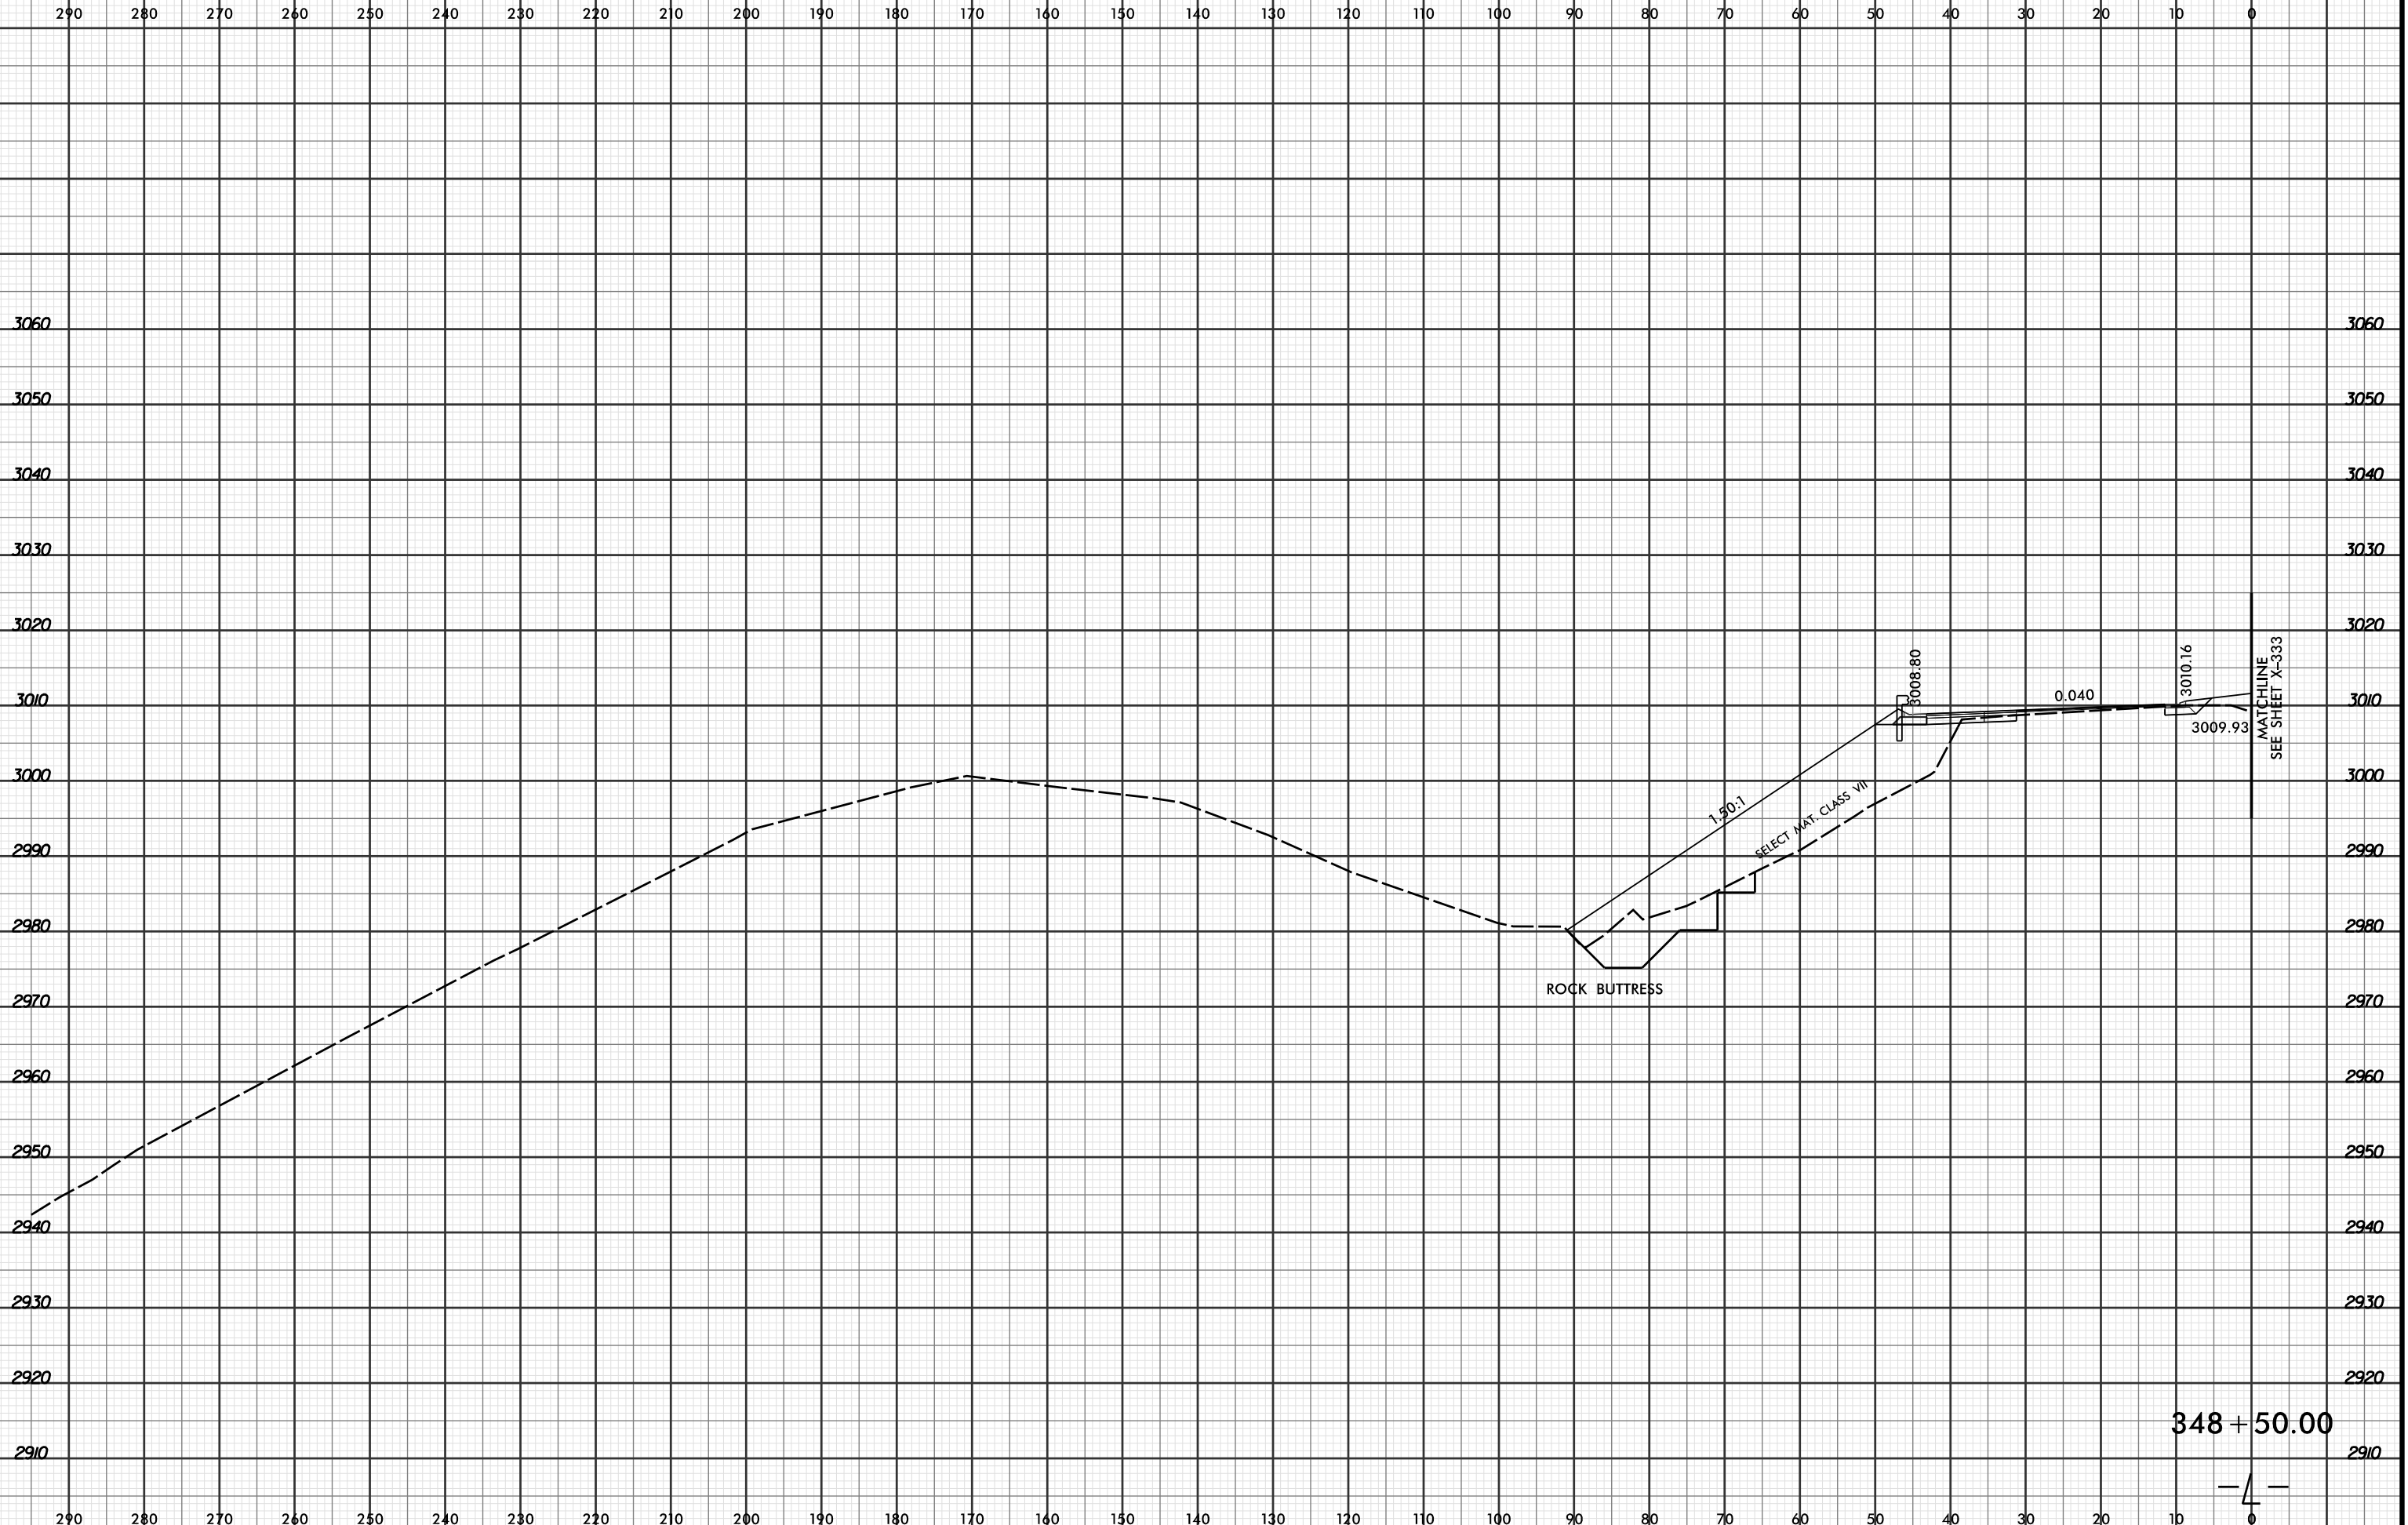

ROCK BUTTRESS

1.20:1

SELECT MAT. CLASS VII

3008.80


0.040

3010.16

3009.93

MATCHLINE  
SEE SHEET X-333

348 + 50.00

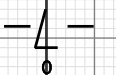

8/15/2016  
RAY  
LOCHNER