


8/23/99



PROJ. REFERENCE NO.	SHEET NO.
R-2915C	X-286

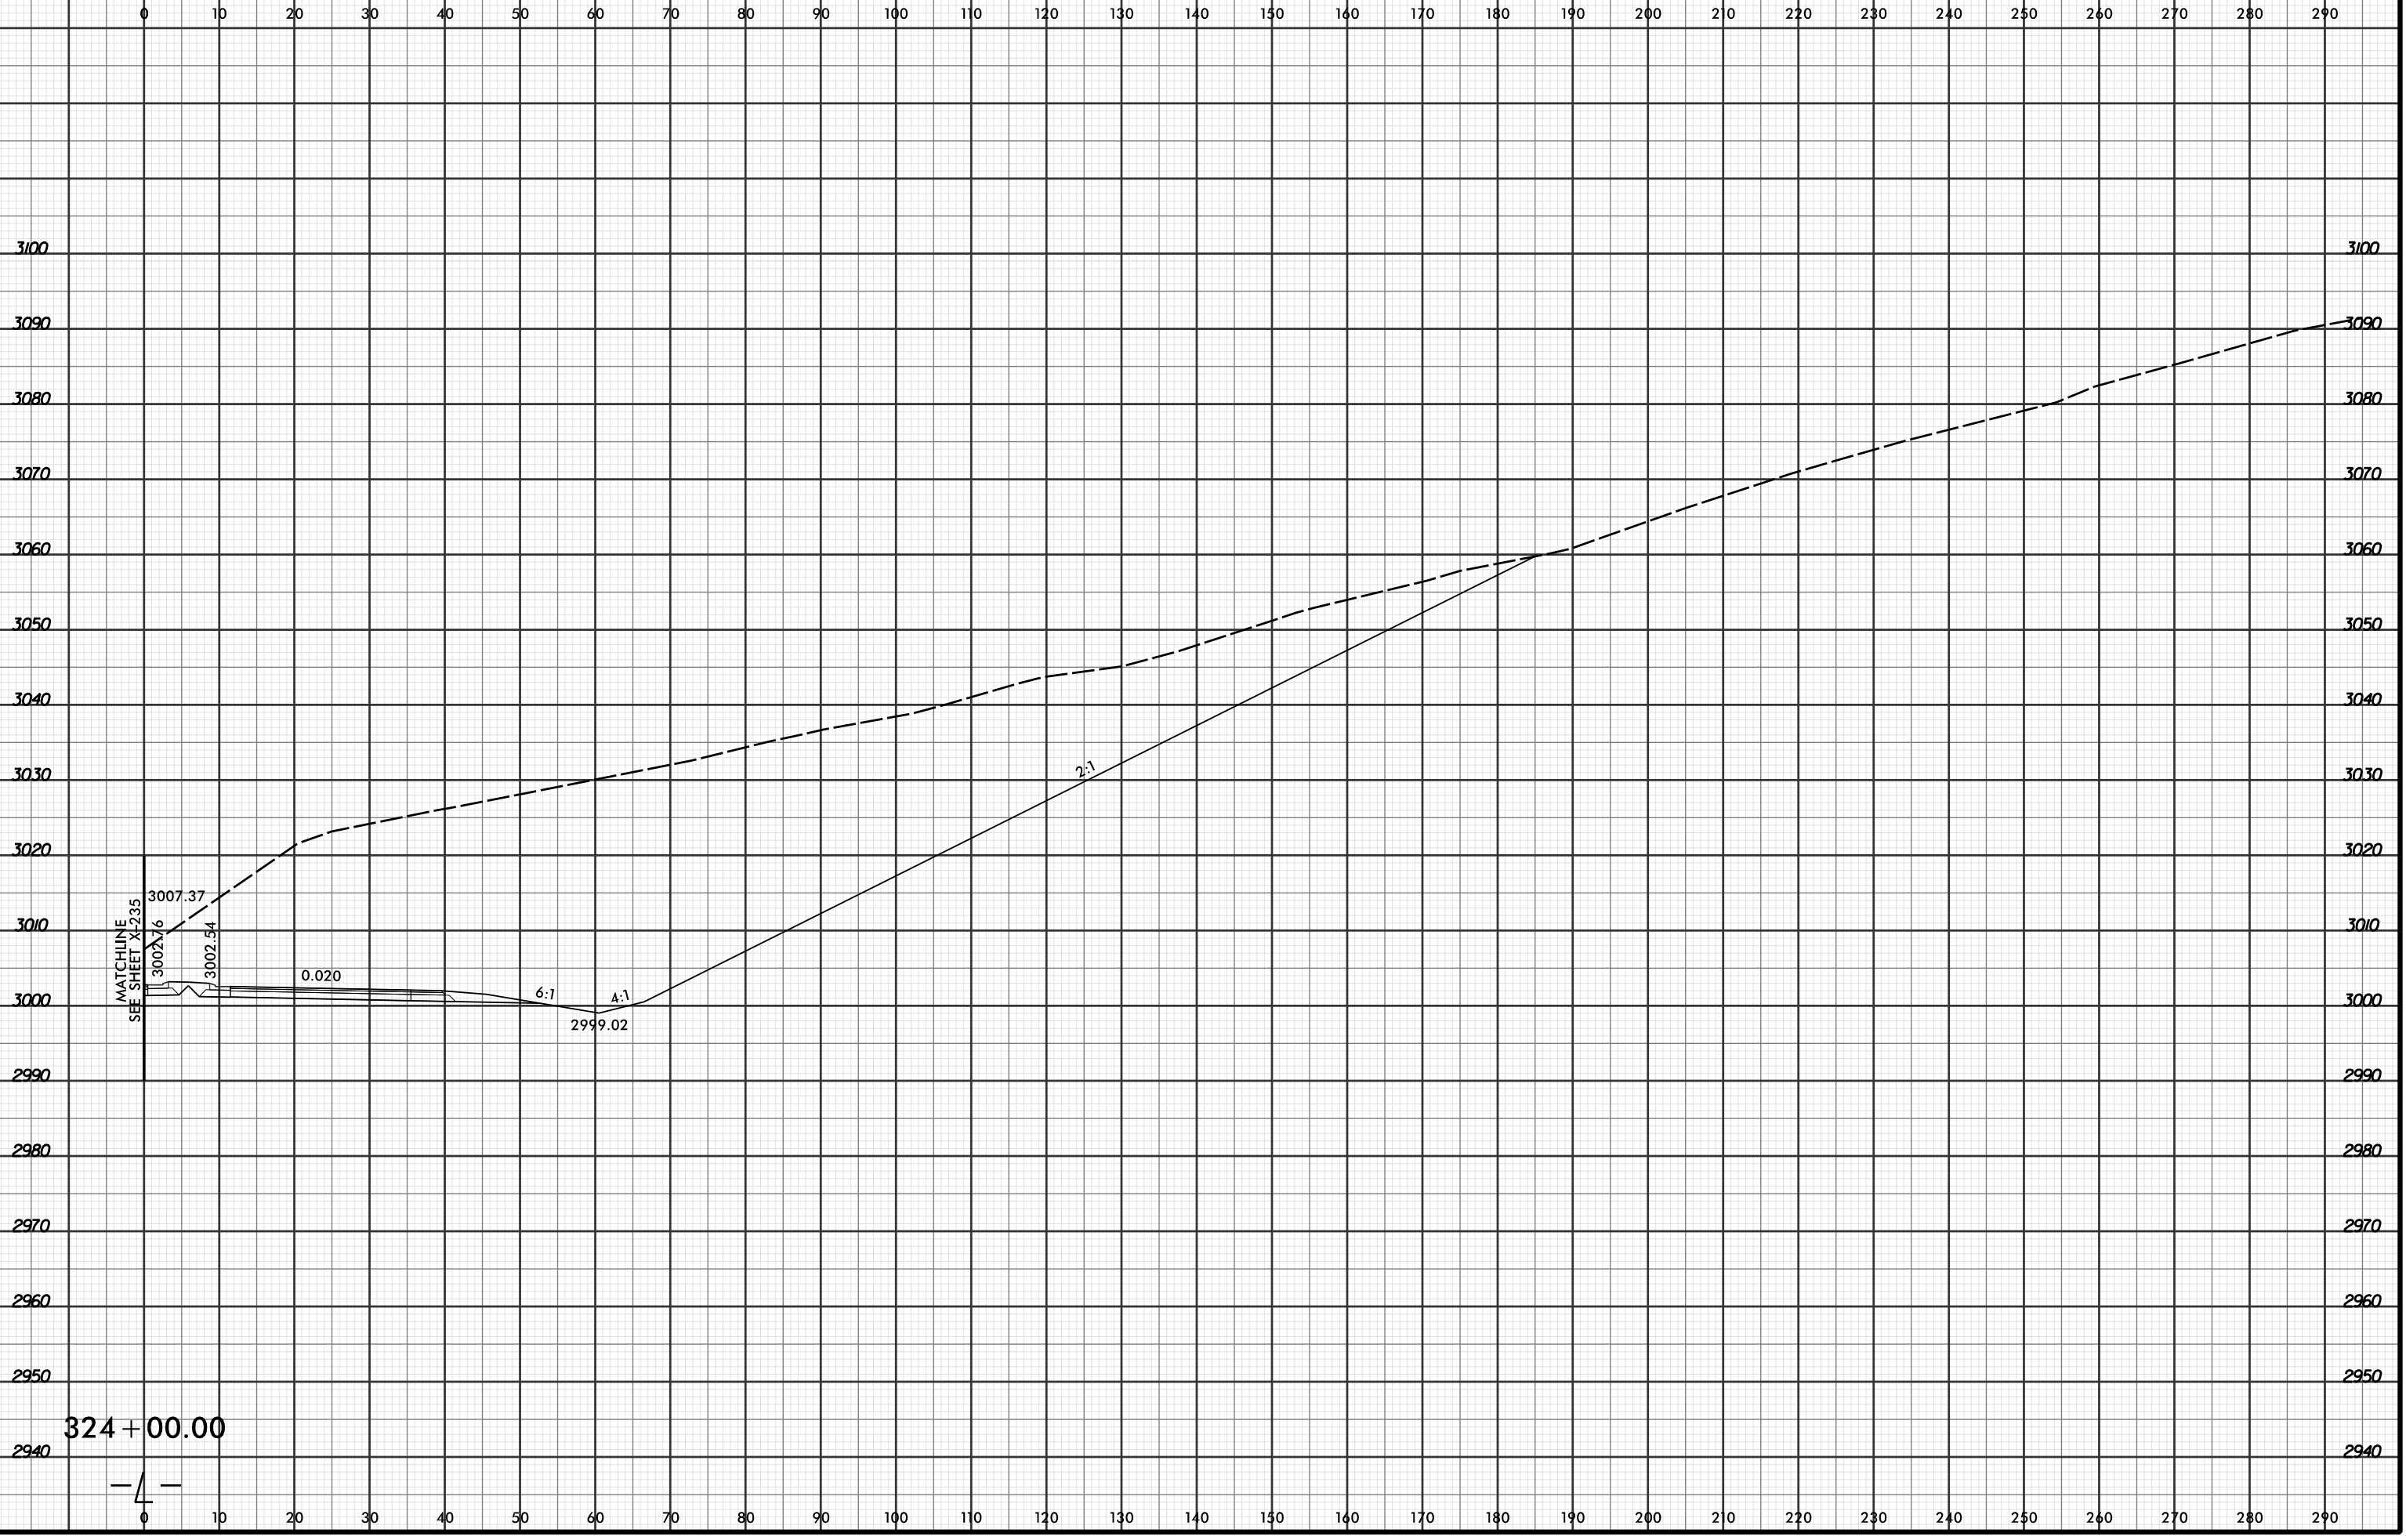

324 + 00.00

4

4/19/2016 2:52:39 PM
R:\Projects\2915C\XPL\2915C_r.dwg_xpl...dgn
LOCHNER