


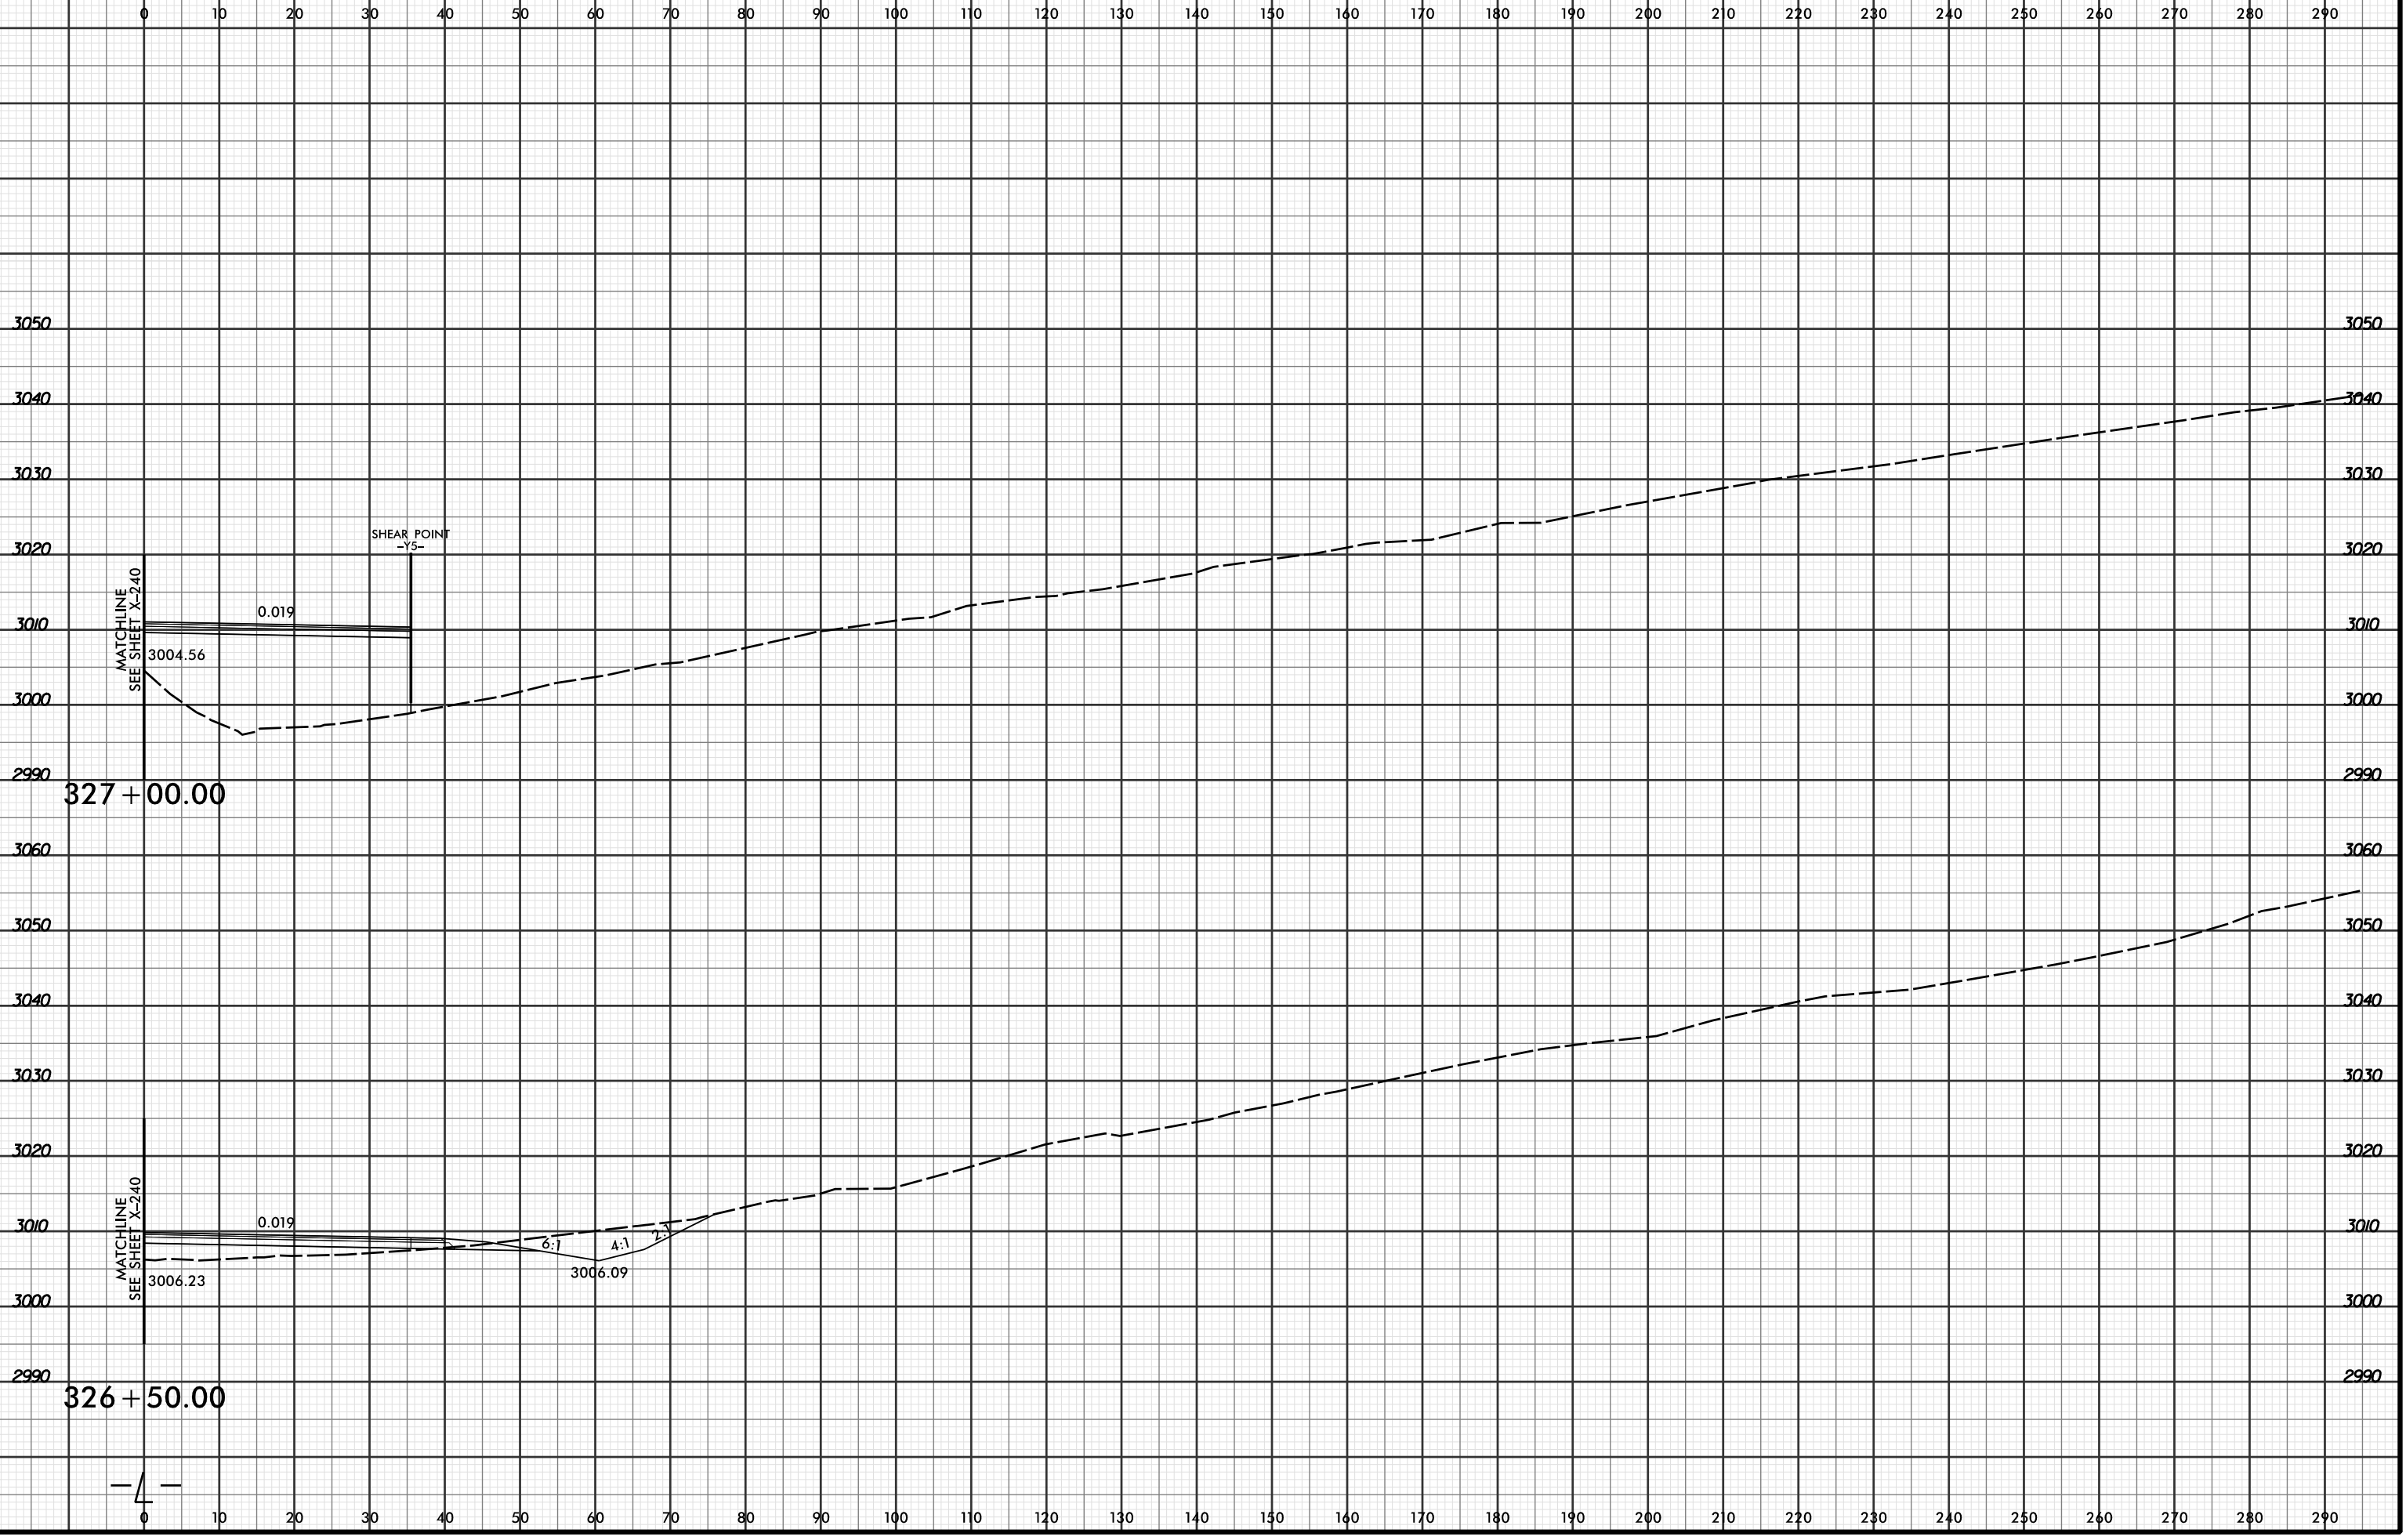

PROJ. REFERENCE NO.	SHEET NO.
R-2915C	X-291



4/19/2016 2:52:41 PM
 R:\Projects\01\XSC\XPL\R2915C_r.dwg_xpl...dgn
 LUCHNER

-4-