


8/23/99



PROJ. REFERENCE NO.	SHEET NO.
R-2915C	X-307

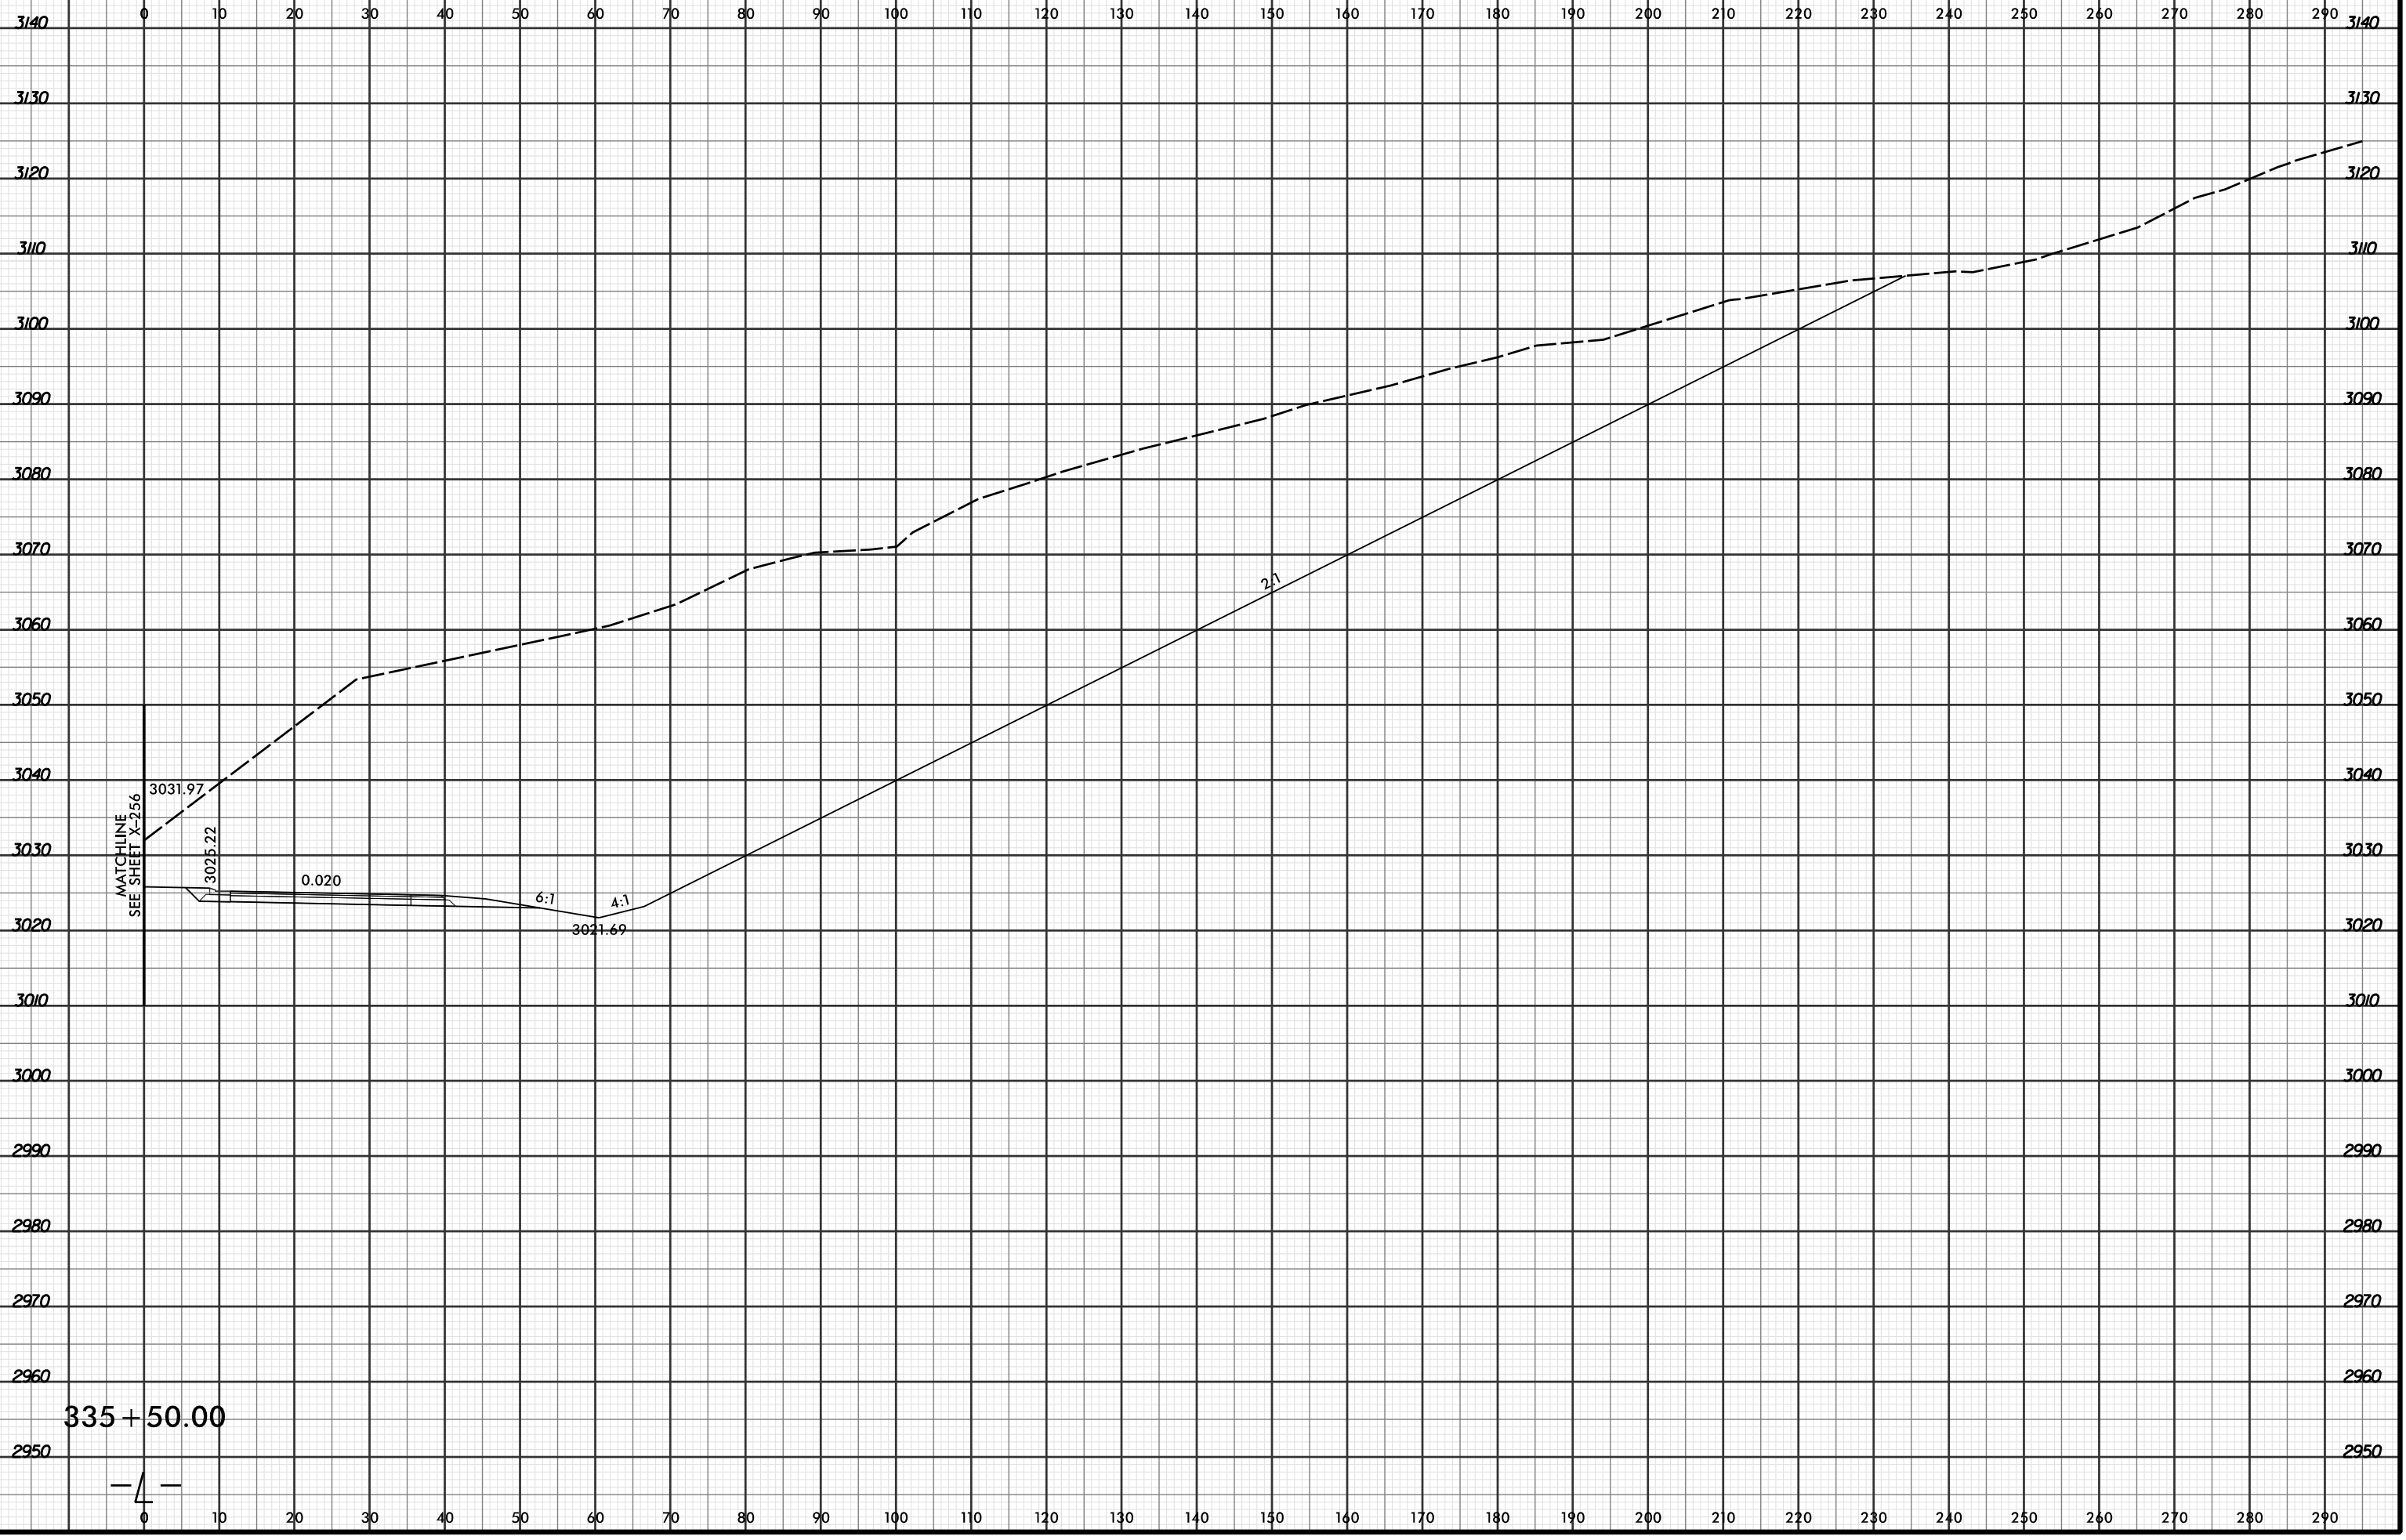

335 + 50.00

-4-

4/19/2016 2:53:05 PM
 R:\Projects\01\307\XPL\R2915C.rdg_xpl...dgn
 LOCHNER