


8/23/99



PROJ. REFERENCE NO.	SHEET NO.
R-2915C	X-311

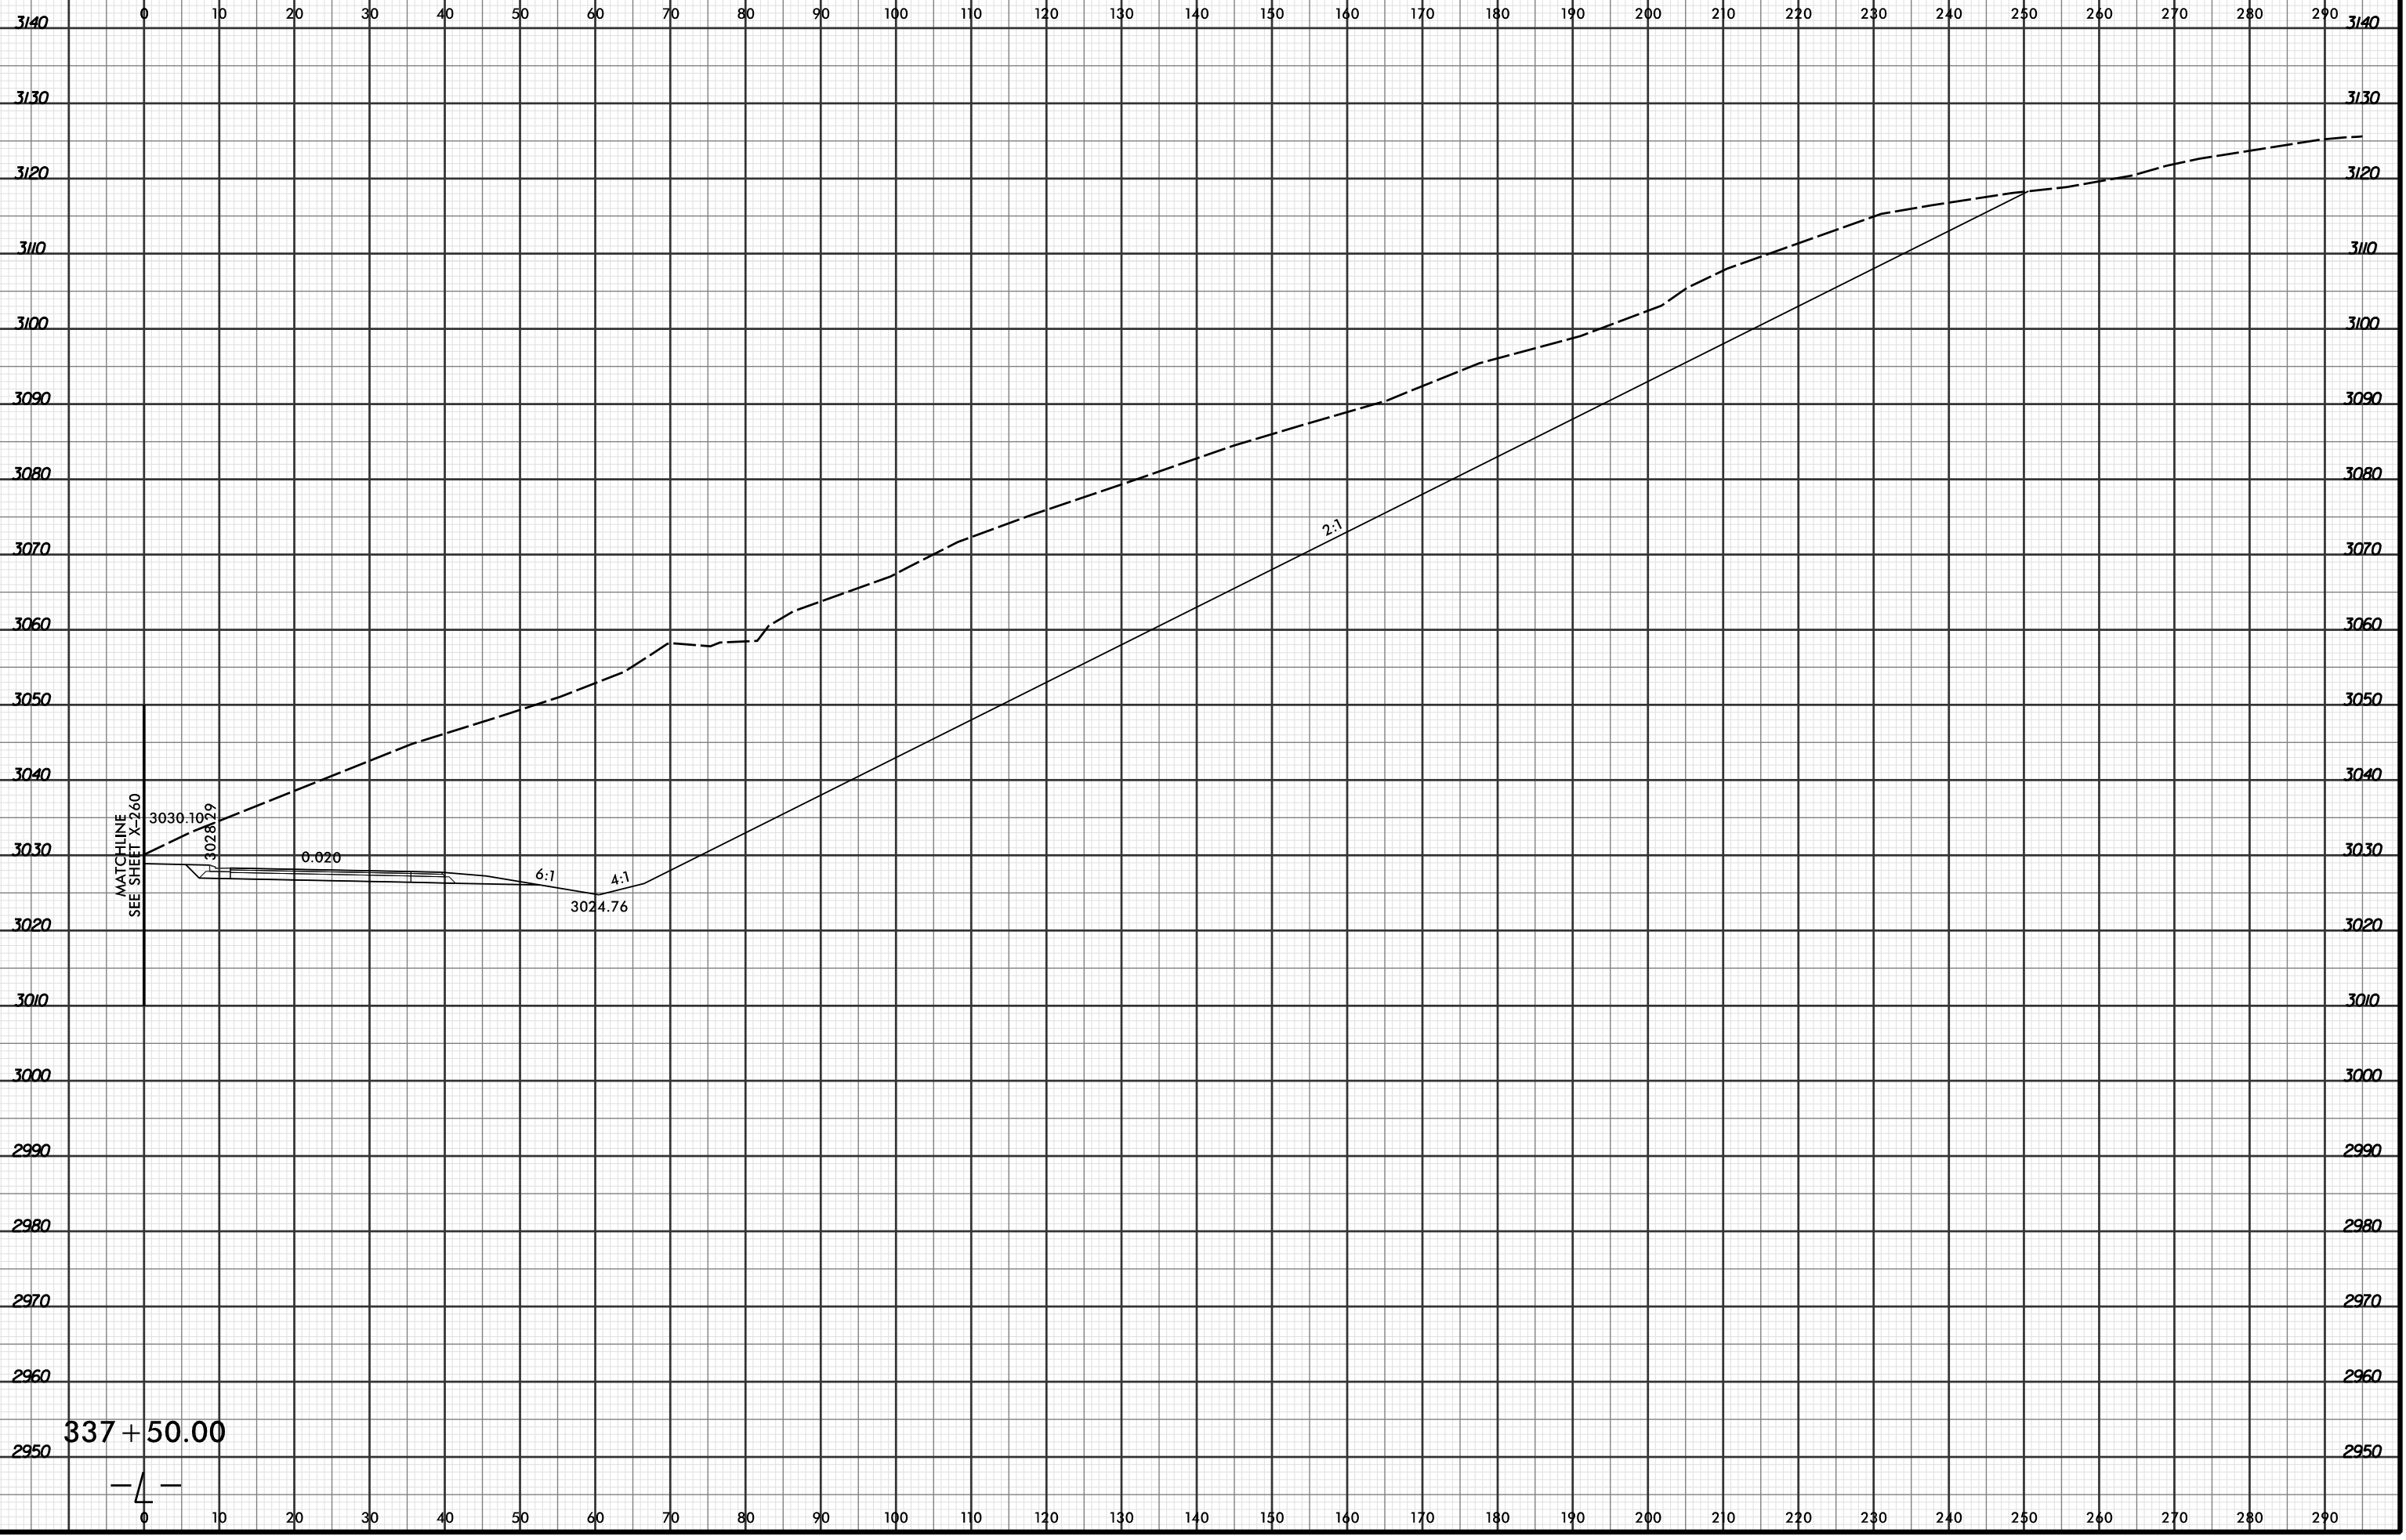

337 + 50.00

-4-

4/19/2016 2:53:07 PM  
R:\Projects\01\2915C\XPL\R2915C\_r.dwg\_xpl...dgn  
LUCIFER