


8/23/99



PROJ. REFERENCE NO.	SHEET NO.
R-2915C	X-314

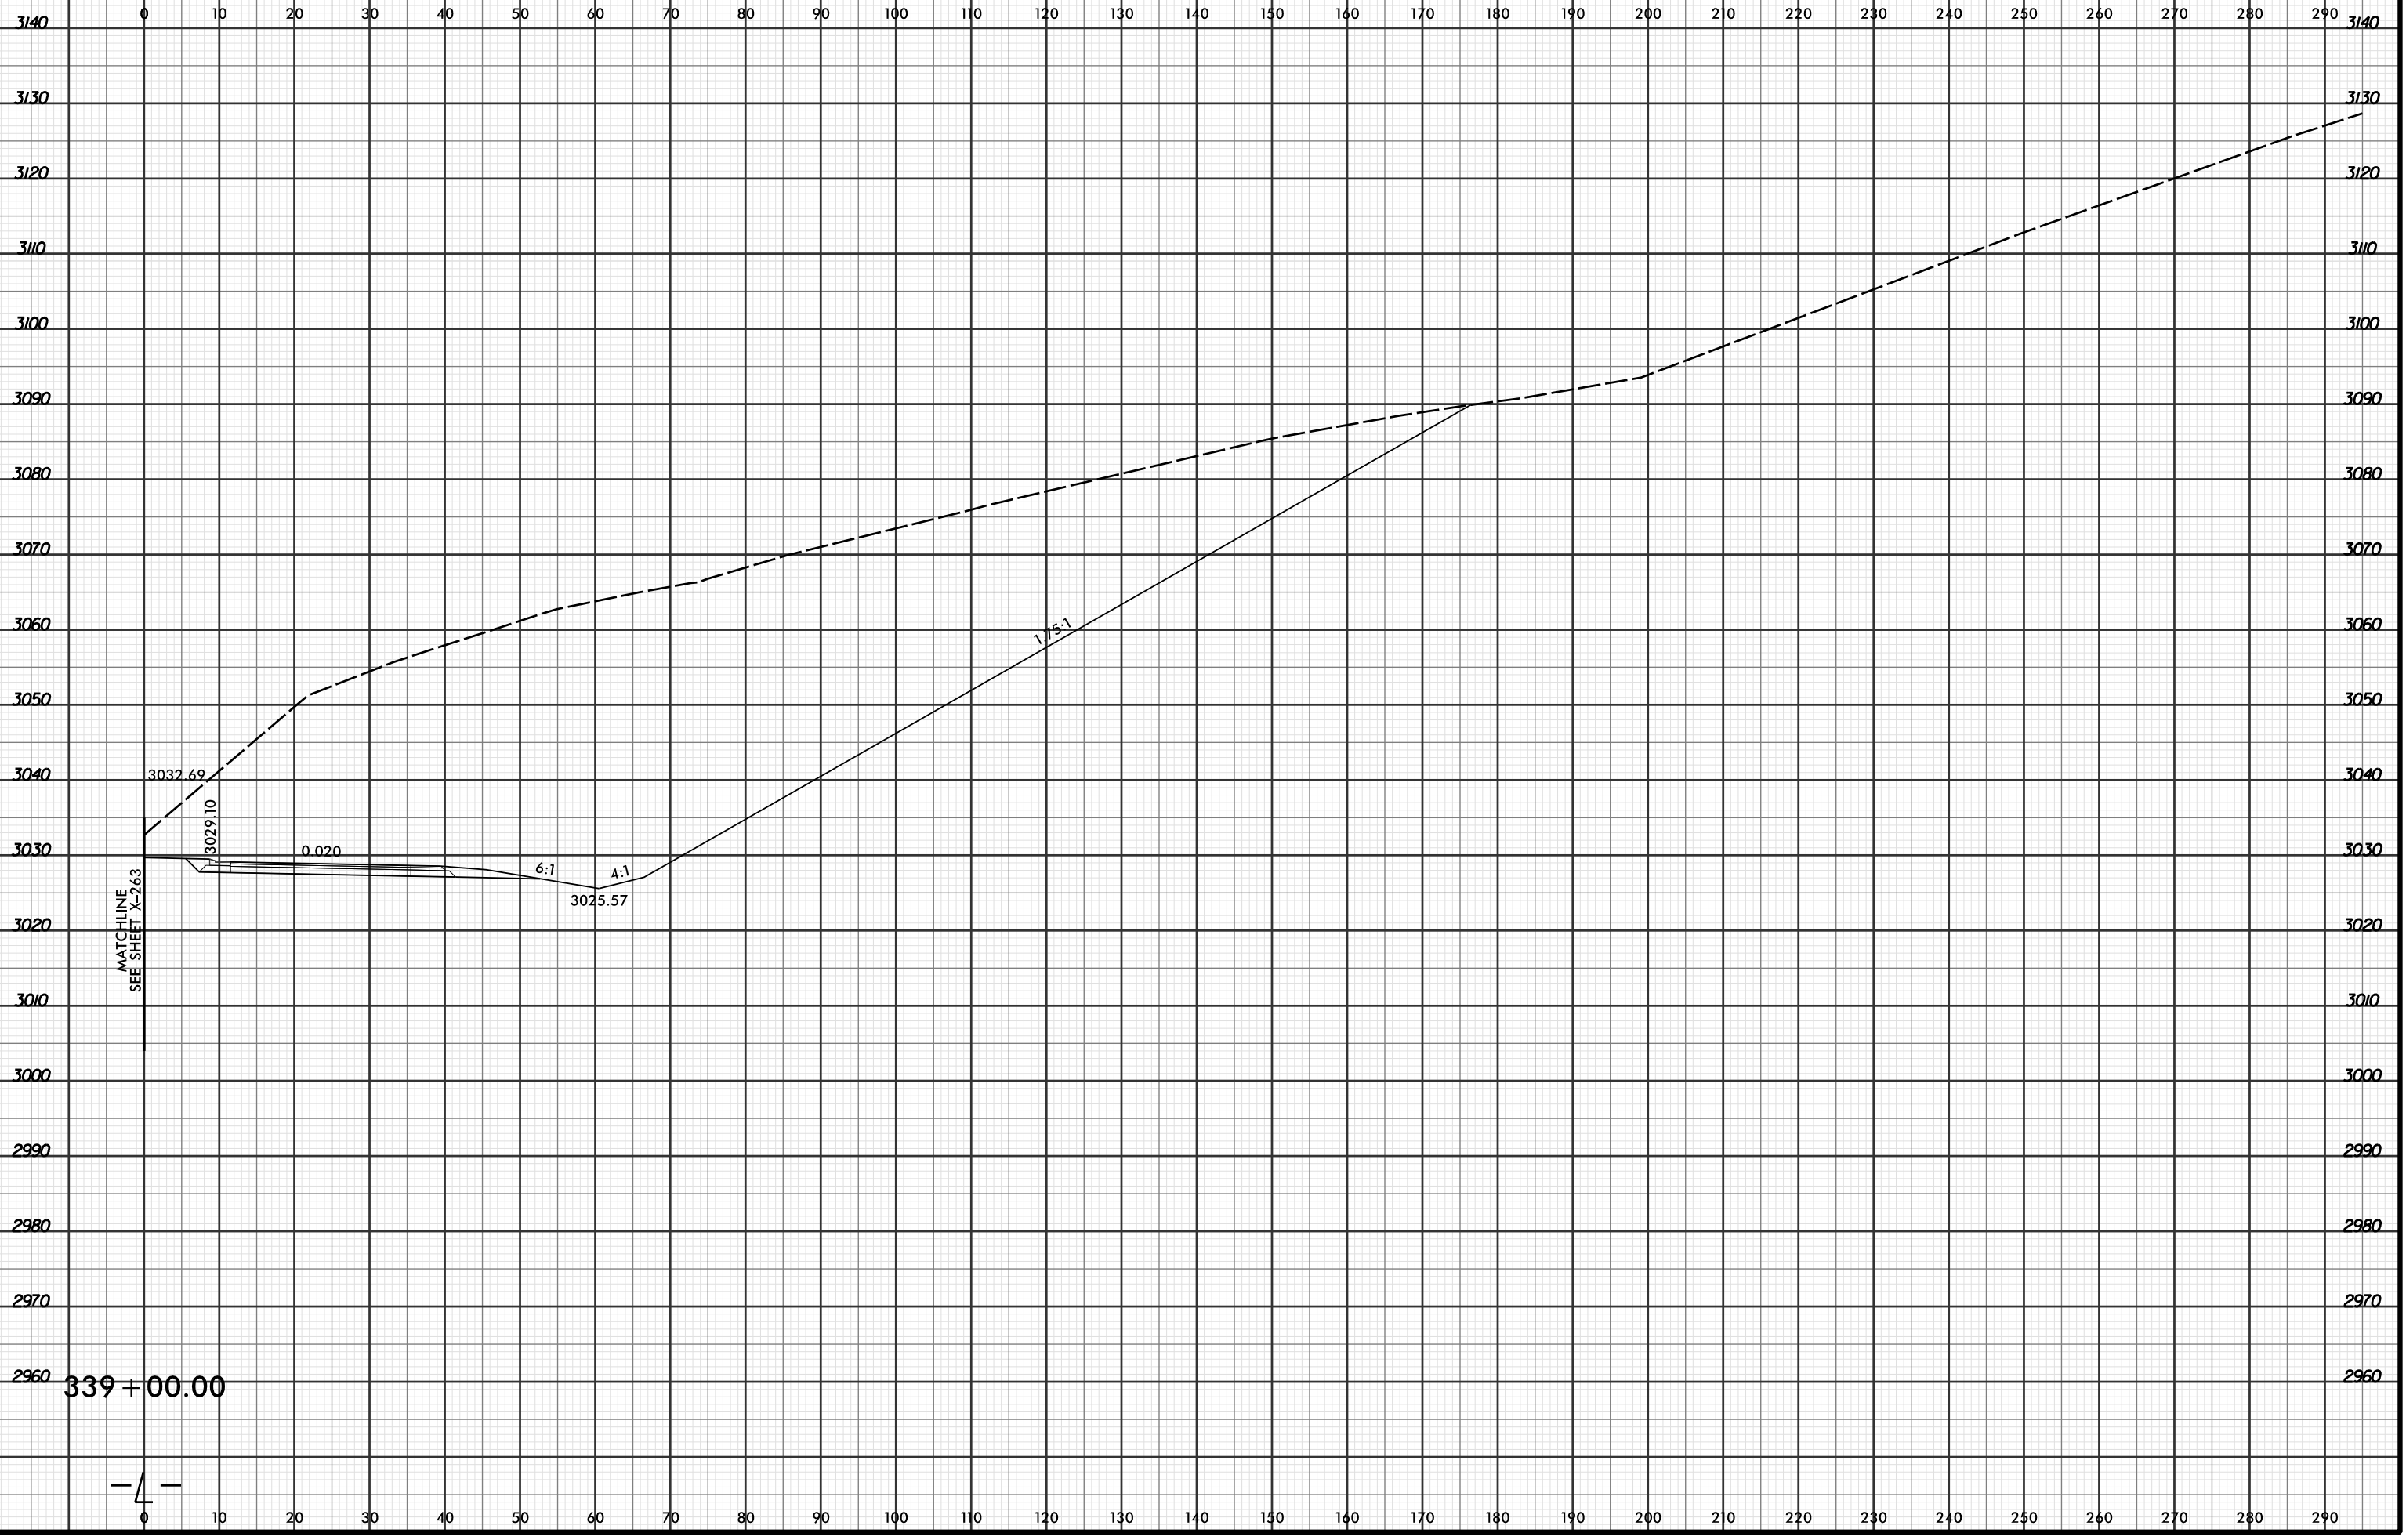

MATCHLINE
SEE SHEET X-263

339 + 00.00

-4-

4/19/2016 2:53:08 PM
R:\Projects\01\250\XPL\R2915C_r.dwg_xpl...dgn
LUCIFER