


8/23/99



PROJ. REFERENCE NO.	SHEET NO.
R-2915C	X-316

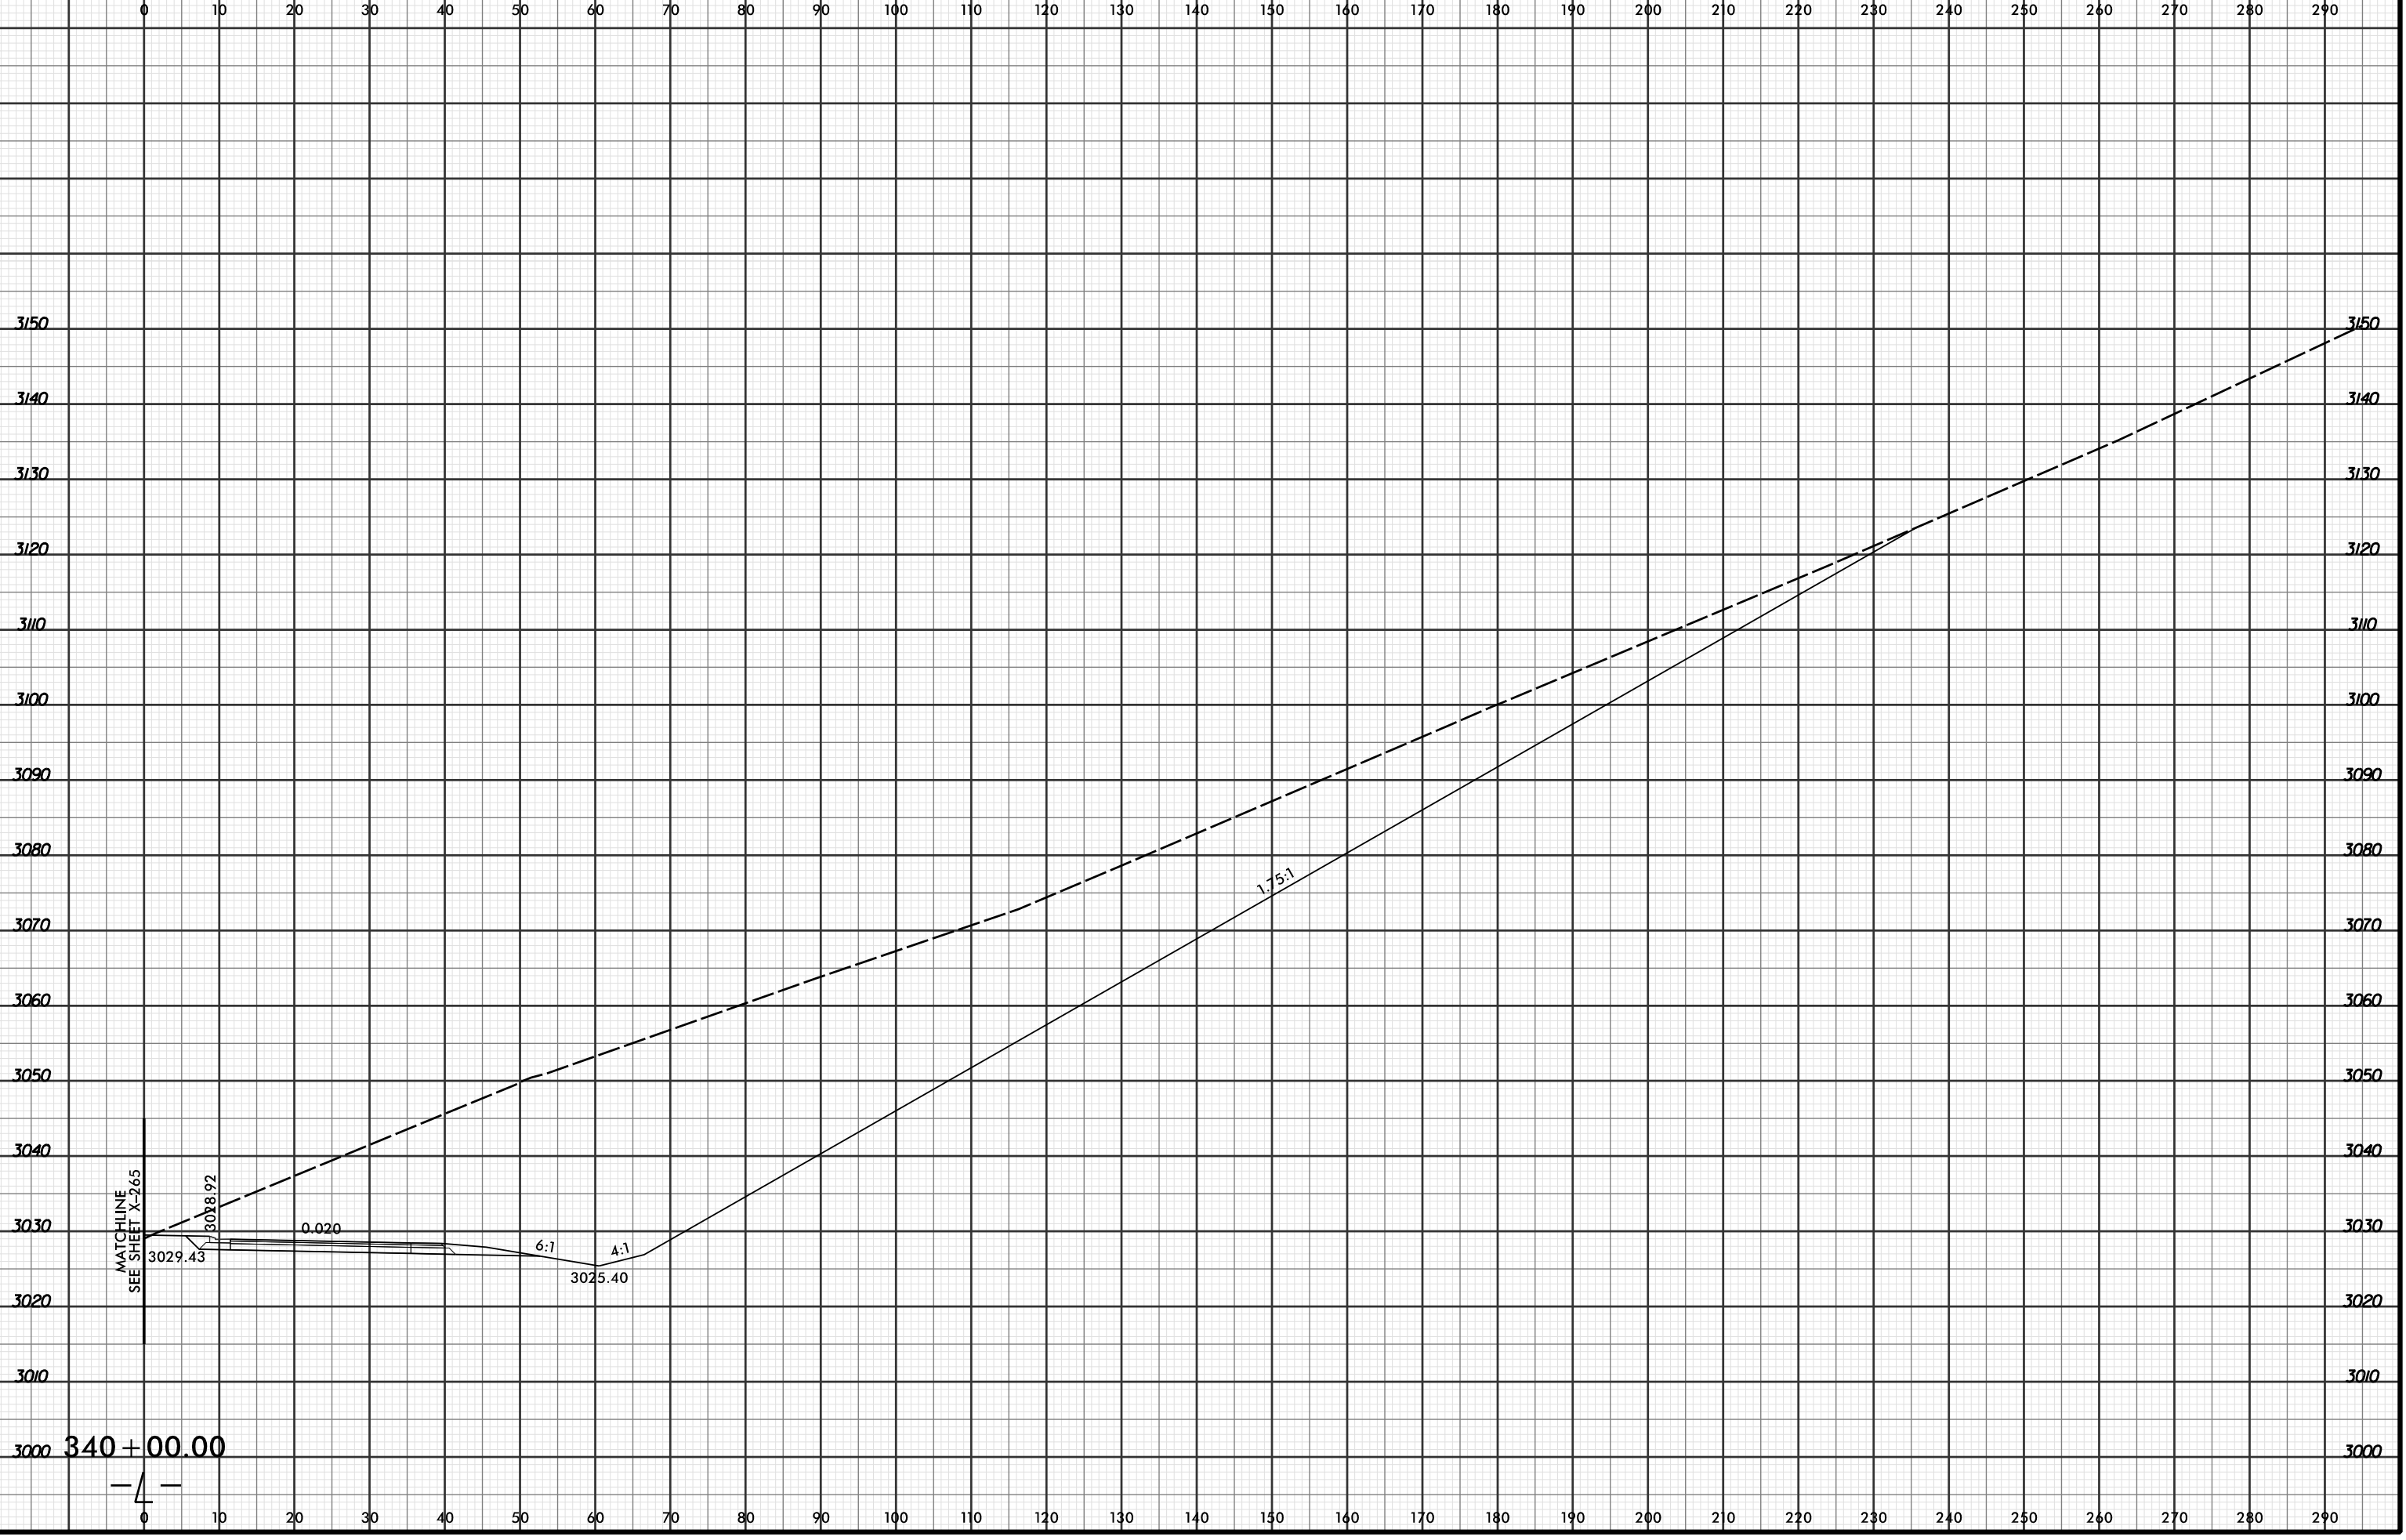

MATCHLINE
SEE SHEET X-265

3029.43

3028.92

0.020

6:1

3025.40

4:1

1.75:1

340 + 00.00

4

4/19/2016 2:53:40 PM
R:\PROJECTS\2015\2915C.XPL\R2915C_r.dwg_xpl...dgn
LOCHNER