


8/23/99



PROJ. REFERENCE NO. R-2915C	SHEET NO. X-327
--------------------------------	--------------------

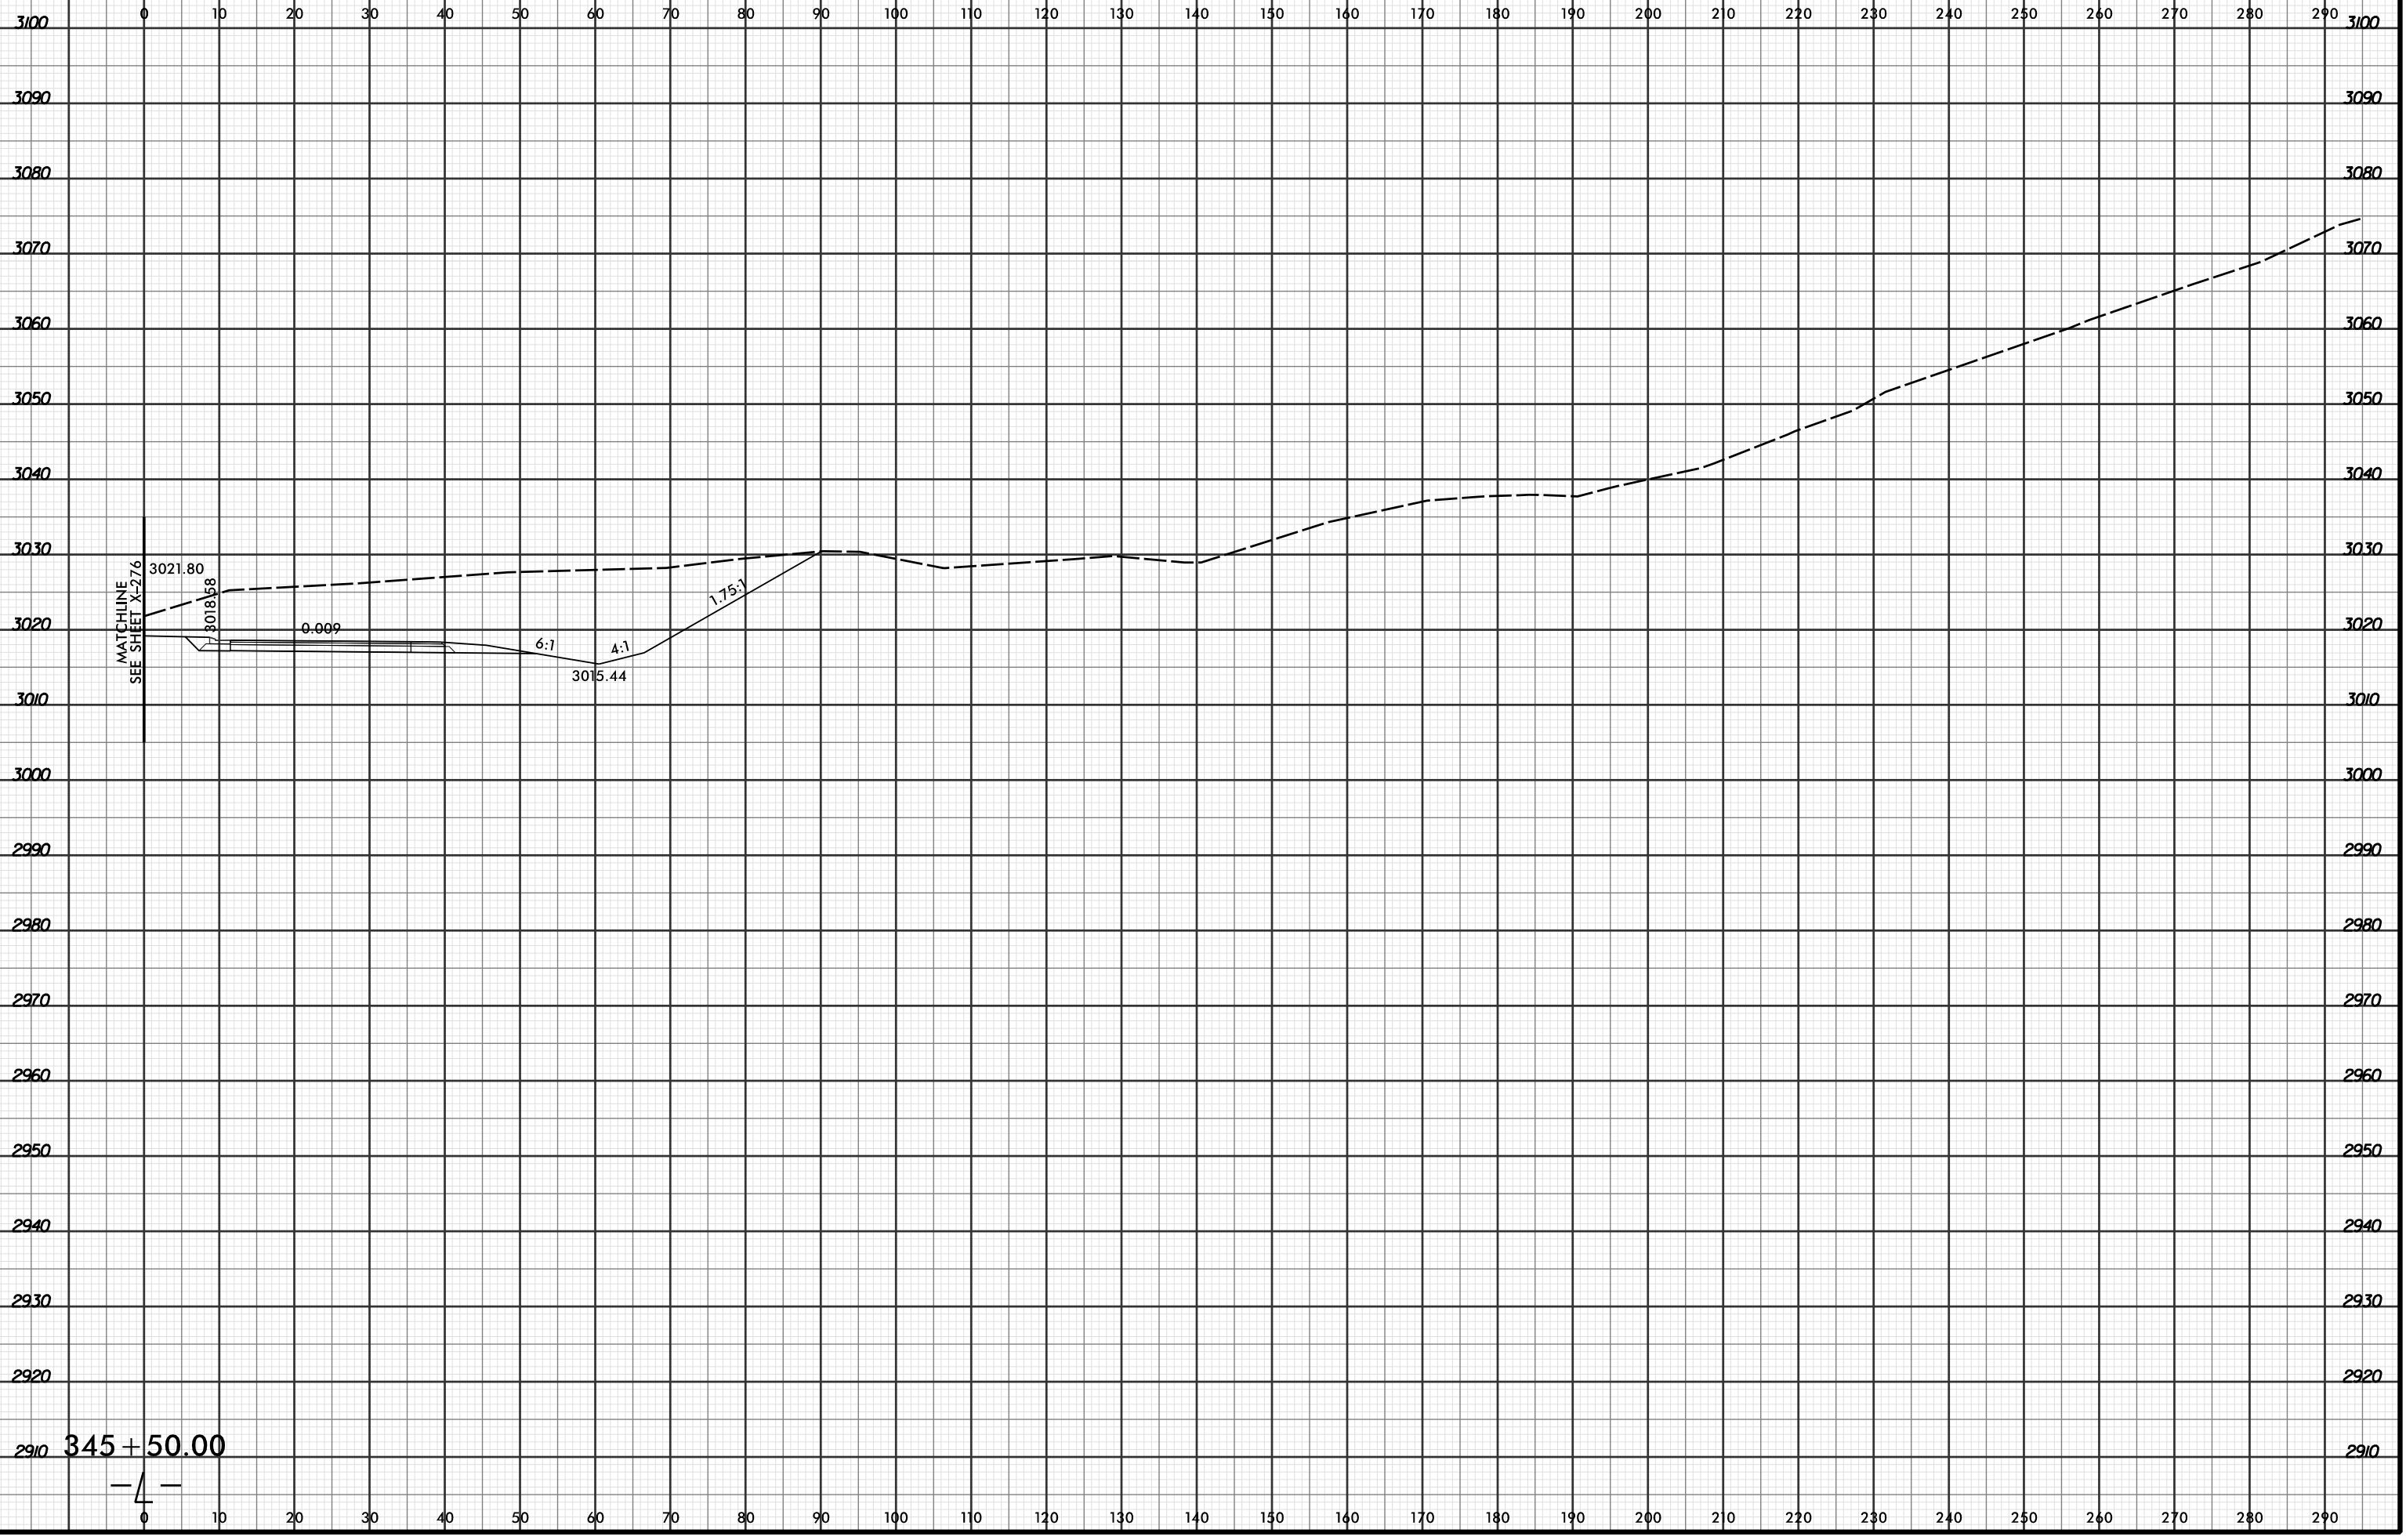

2910 345 + 50.00

-4-

4/19/2016 2:53:46 PM
R:\PROJECTS\2915C\XPL\R2915C_r.dwg_xpl...dgn
LOCHNER