


8/23/99



PROJ. REFERENCE NO.	SHEET NO.
R-2915C	X-330

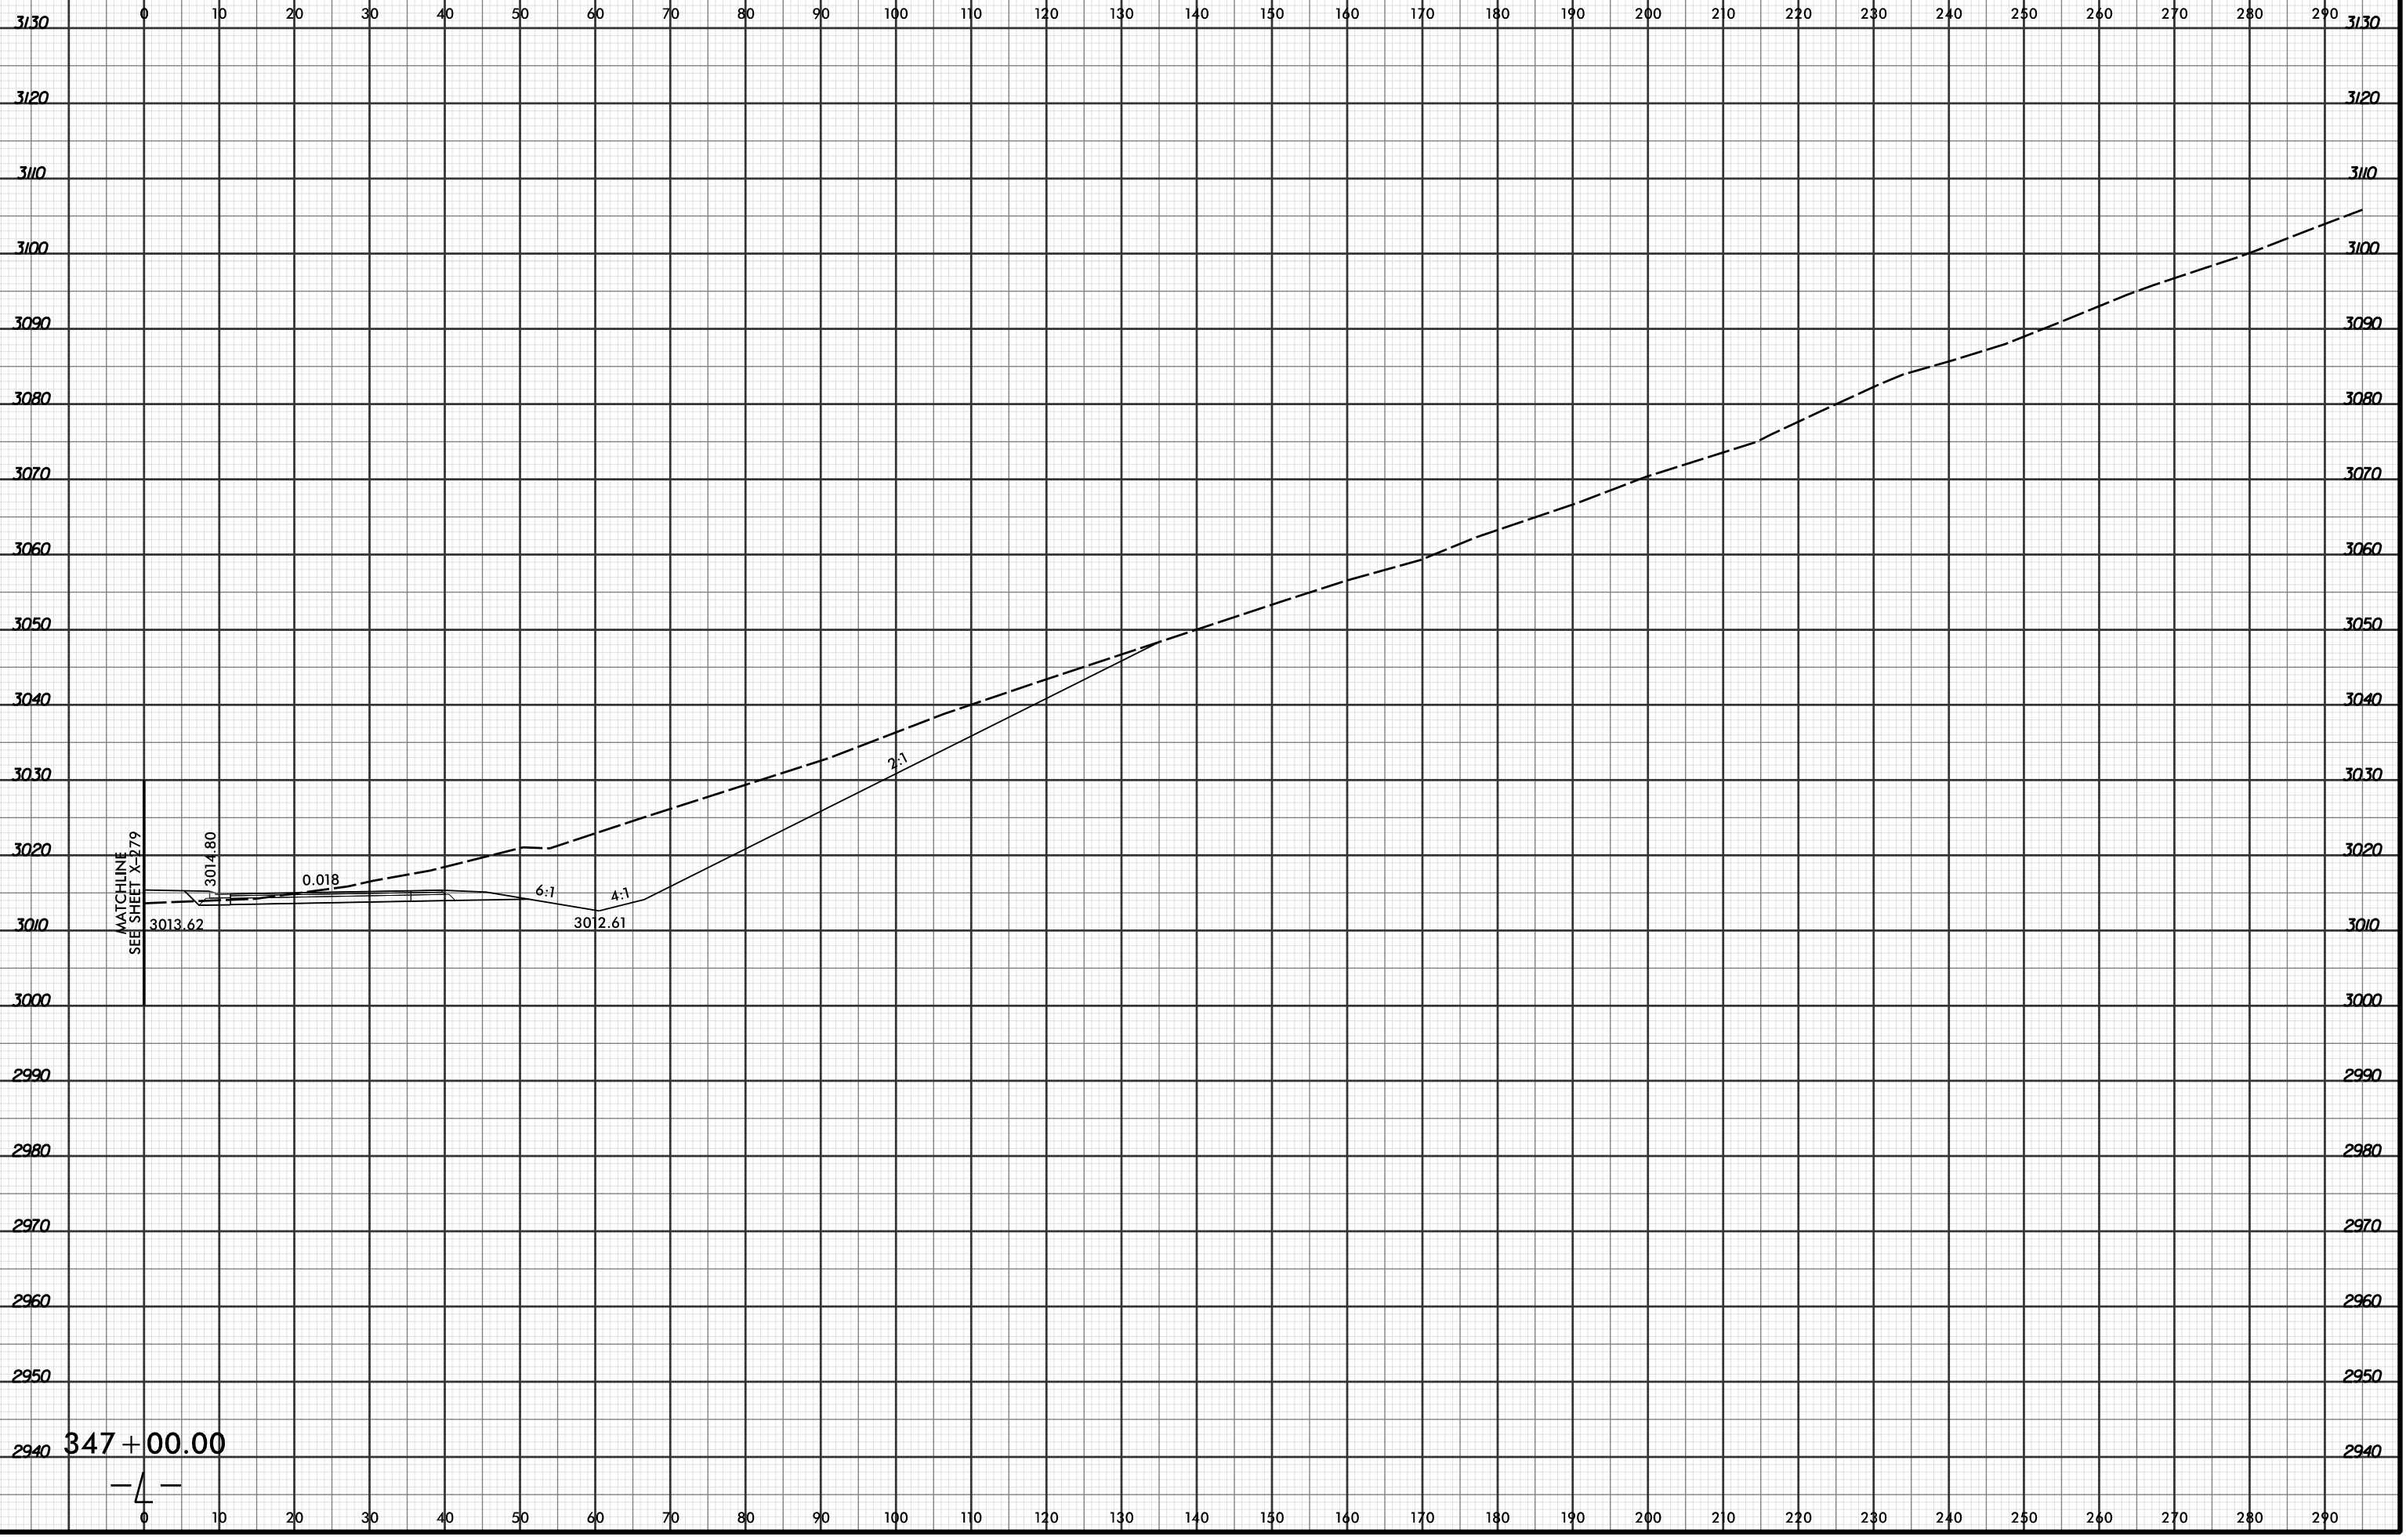

MATCHLINE  
SEE SHEET X-279

3014.80

0.018

6:1

4:1

2:1

3013.62

3012.61

8/15/2016  
RAYCROSSER  
LOCHNER

4