



8/23/99

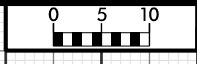

PROJ. REFERENCE NO. R-2915C	SHEET NO. X-337
--------------------------------	--------------------

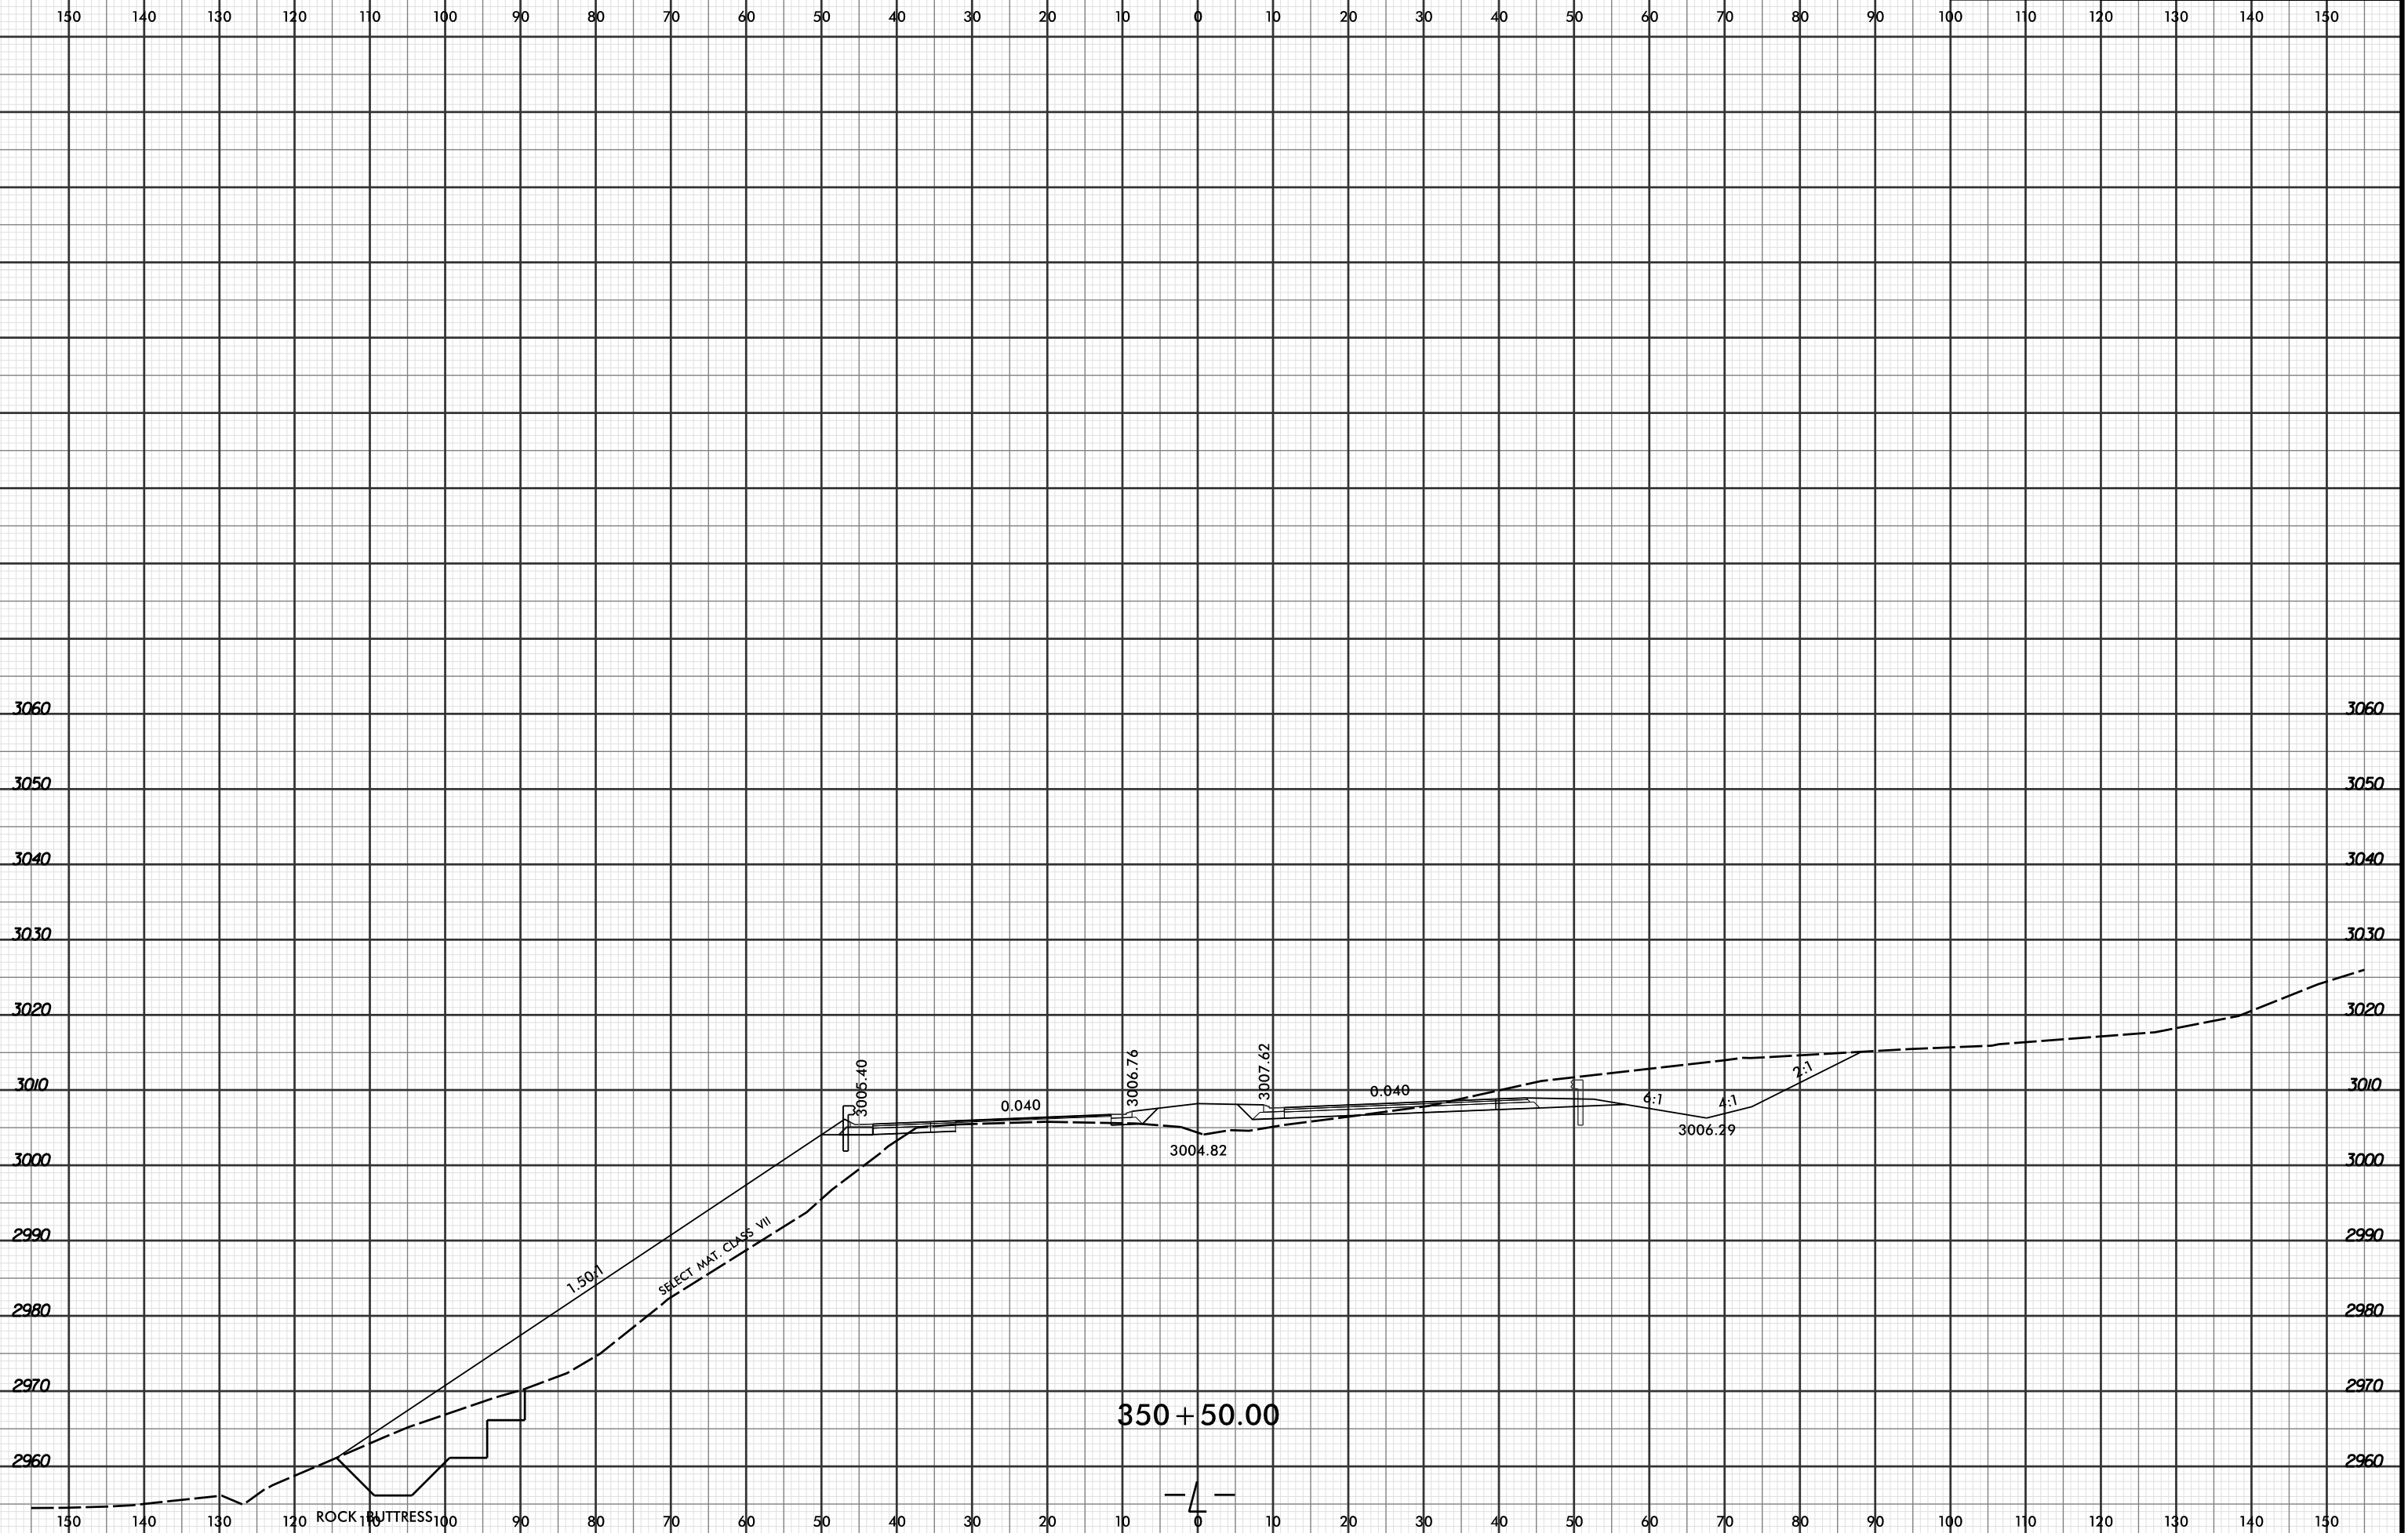

8/15/2016
R:\Projects\09\XSC\XPL\R2915C_r.dwg_xp1.L...dgn
LOCHNER

ROCK BUTTRESS

SELECT MAT. CLASS VII

350 + 50.00

