



8/23/99

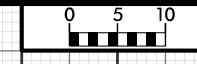

PROJ. REFERENCE NO.	SHEET NO.
R-2915C	X-338

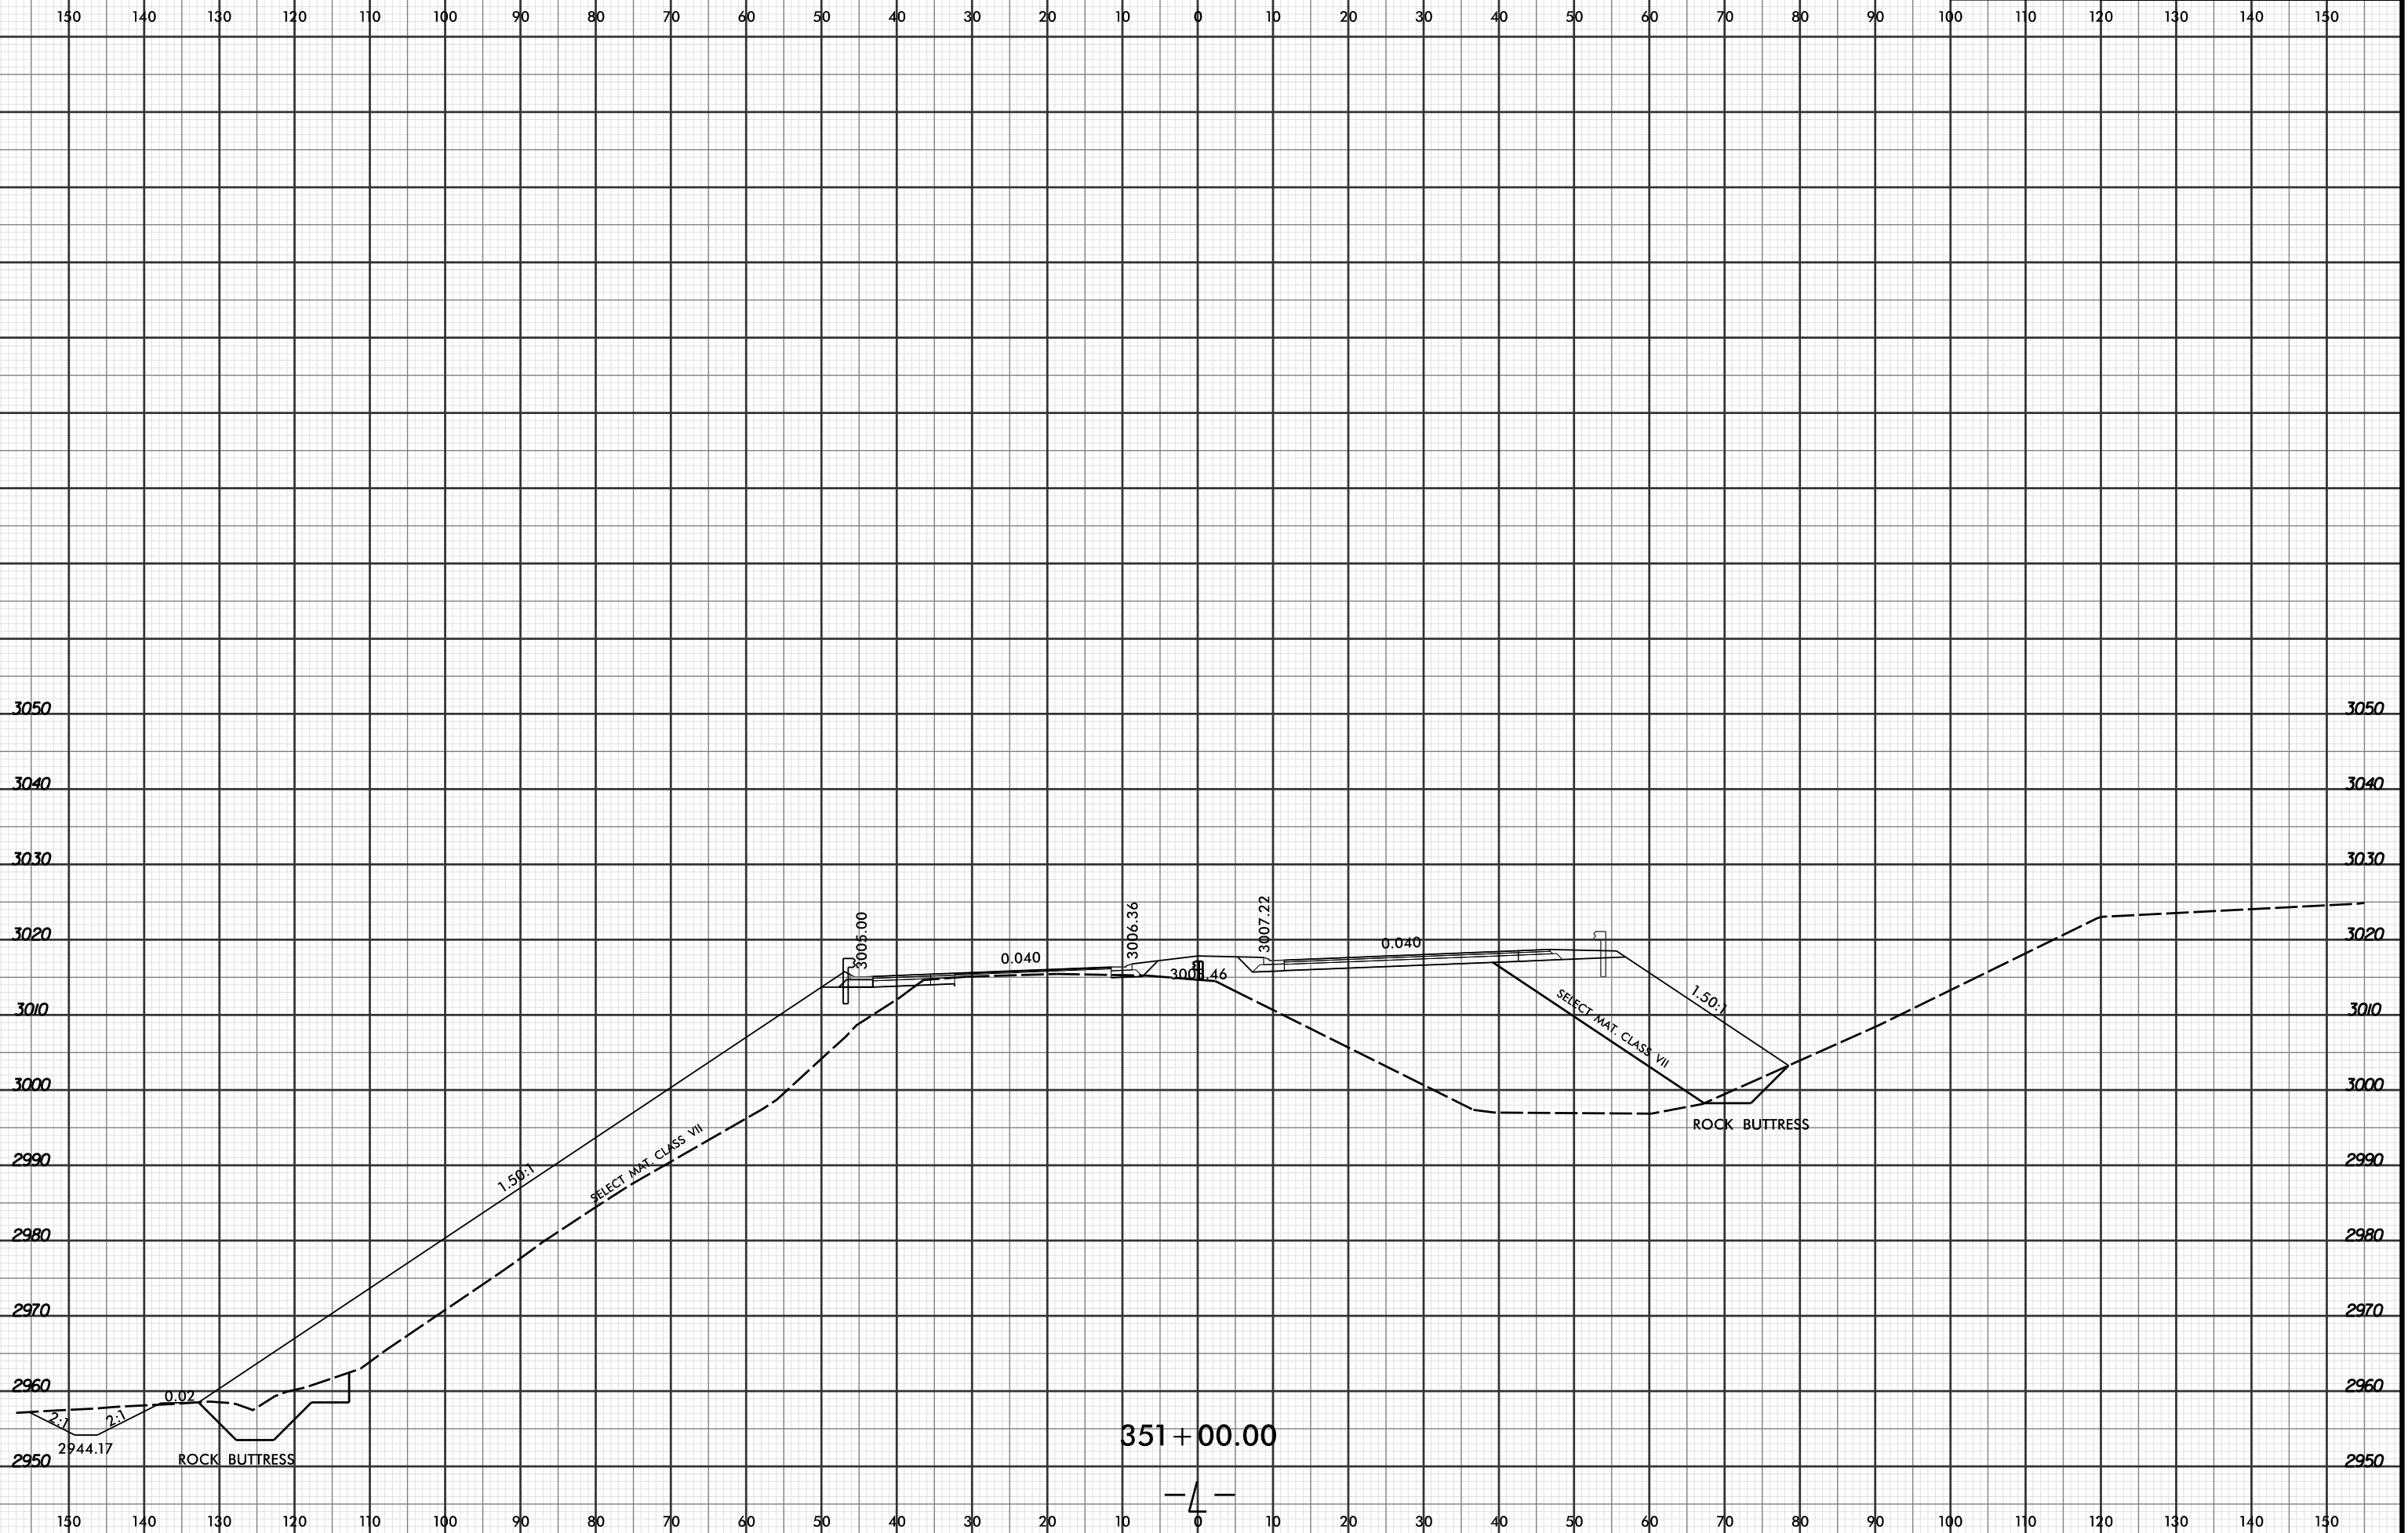

8/15/2016
R:\Projects\2915C\XPL\2915C_r.dwg_xpl...dgn
LOCHNER

351+00.00

