



8/23/99



PROJ. REFERENCE NO.	SHEET NO.
R-2915C	X-341

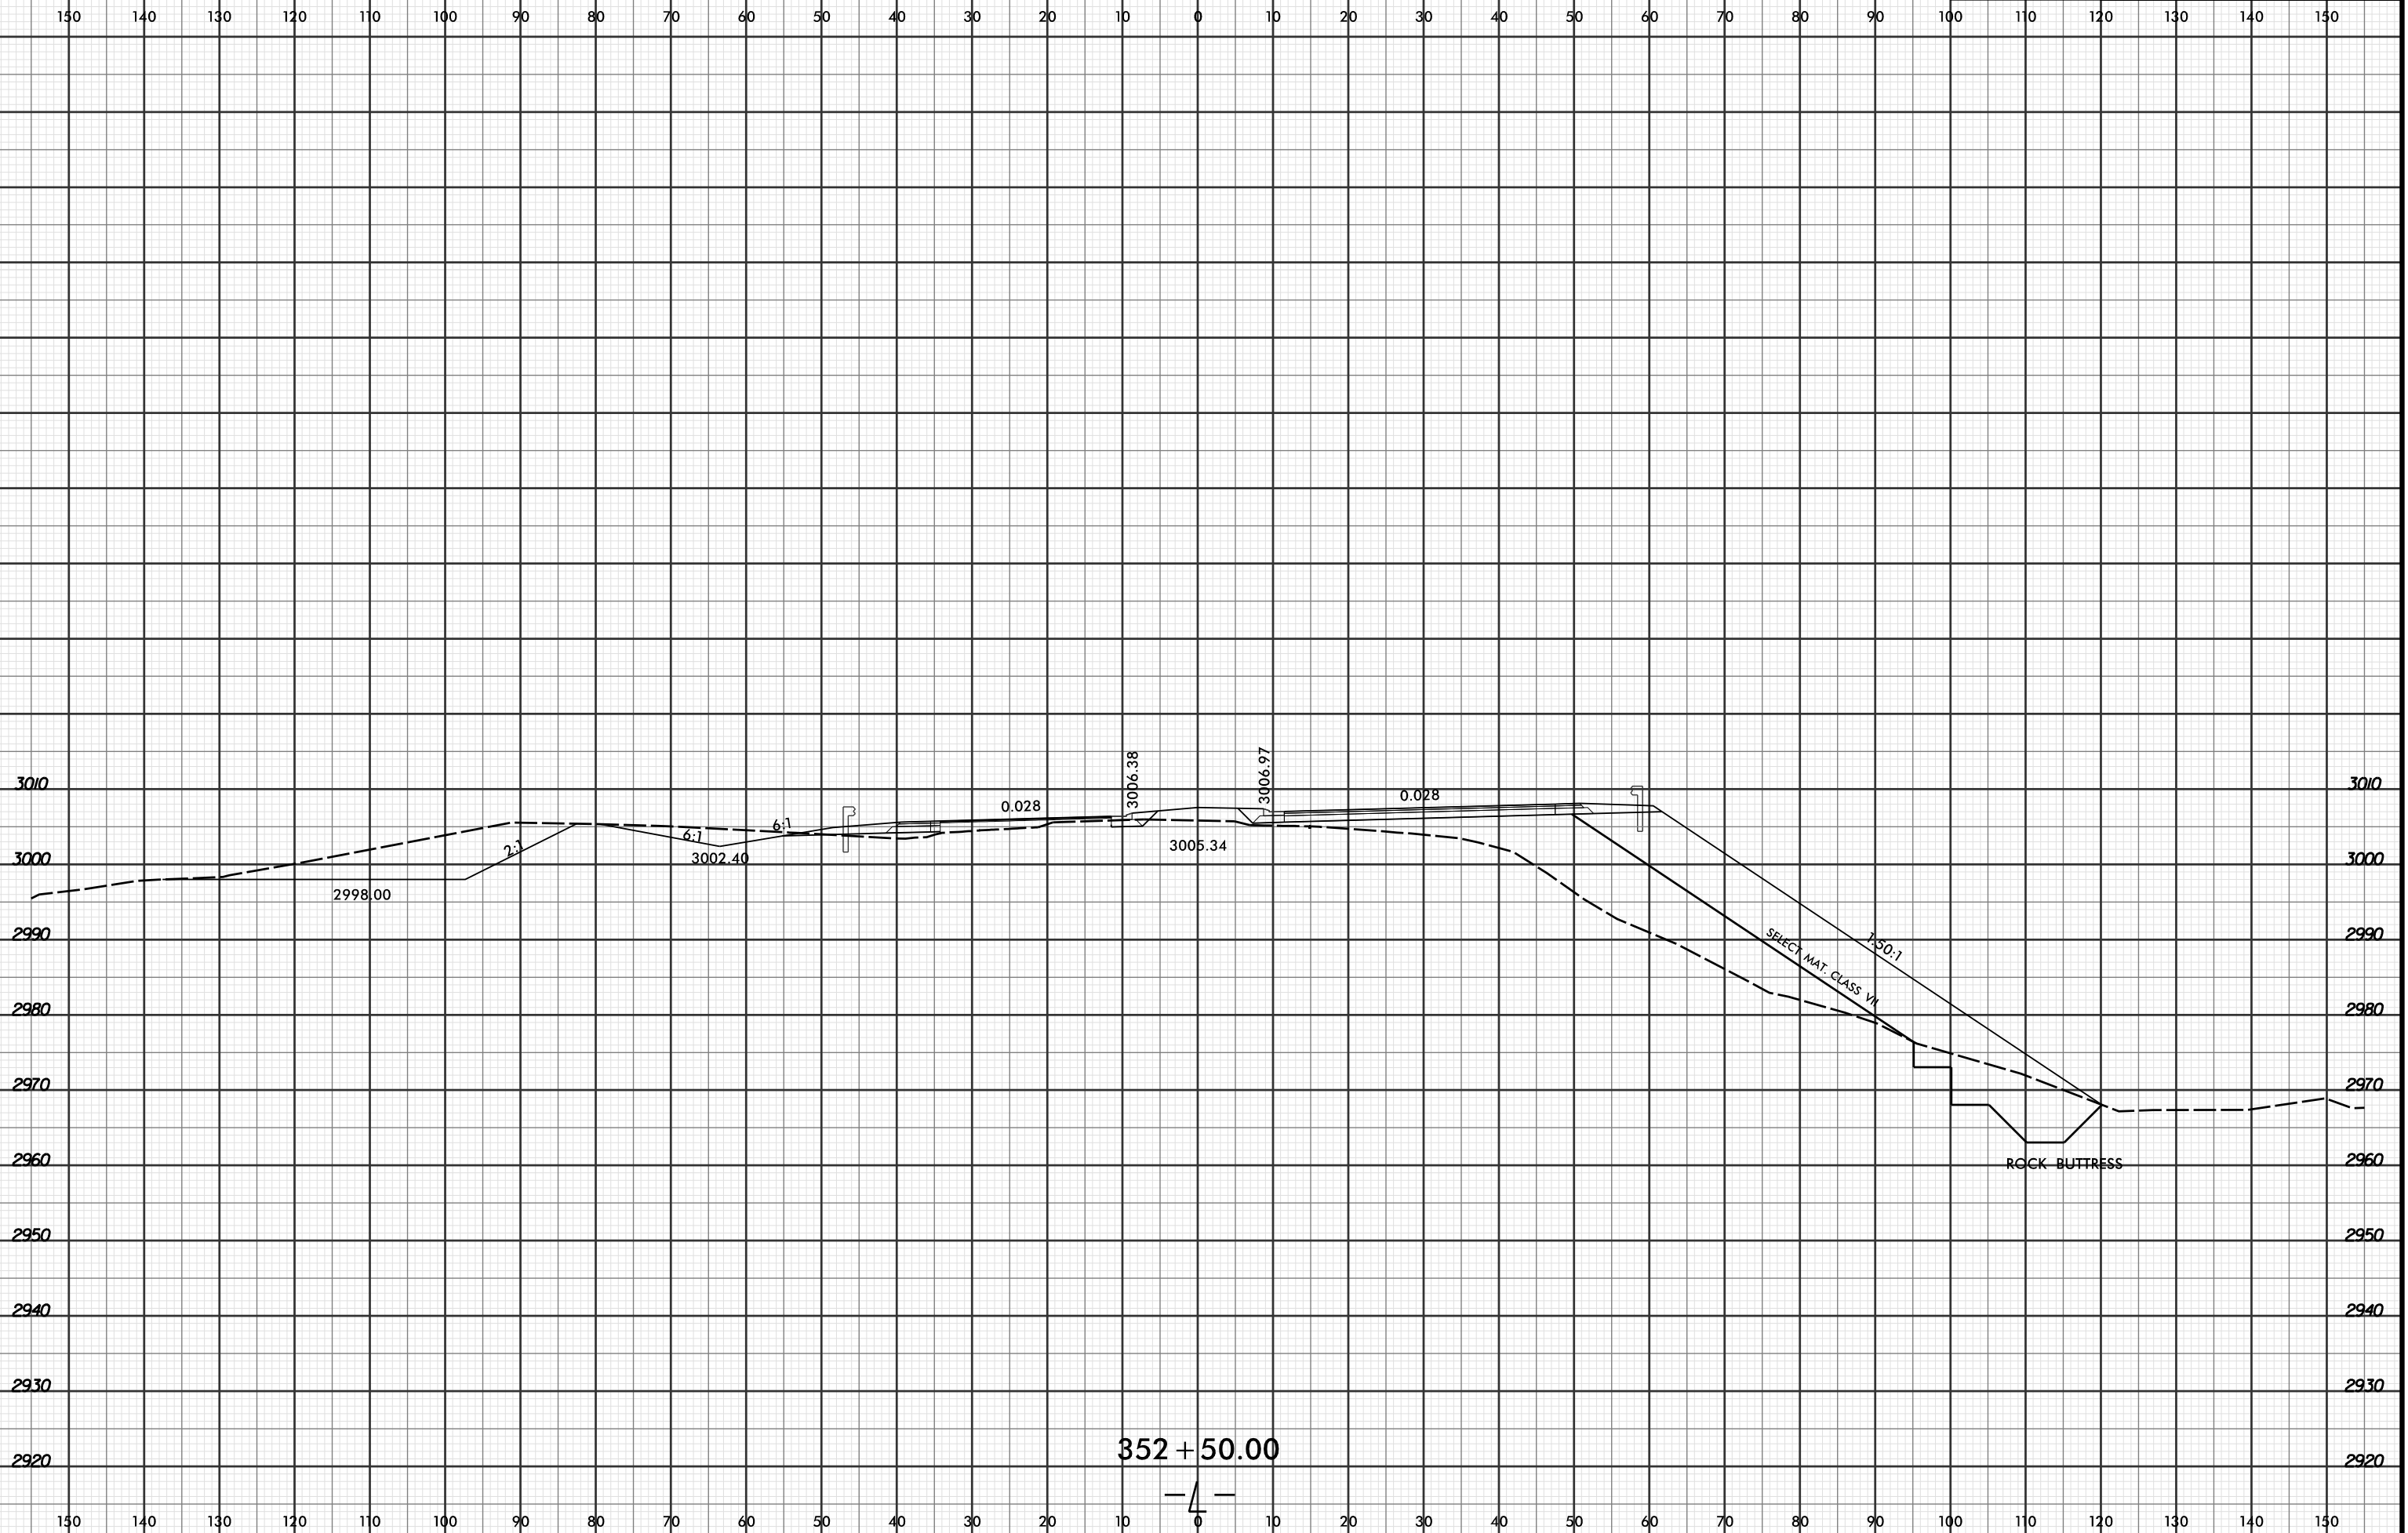

352 + 50.00

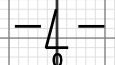

8/15/2016
RAYCROSSING\XSC\XPL\R2915C_r.dwg_xpl...dgn
LOCHNER