


8/23/99



PROJ. REFERENCE NO.	SHEET NO.
R-2915C	X-344

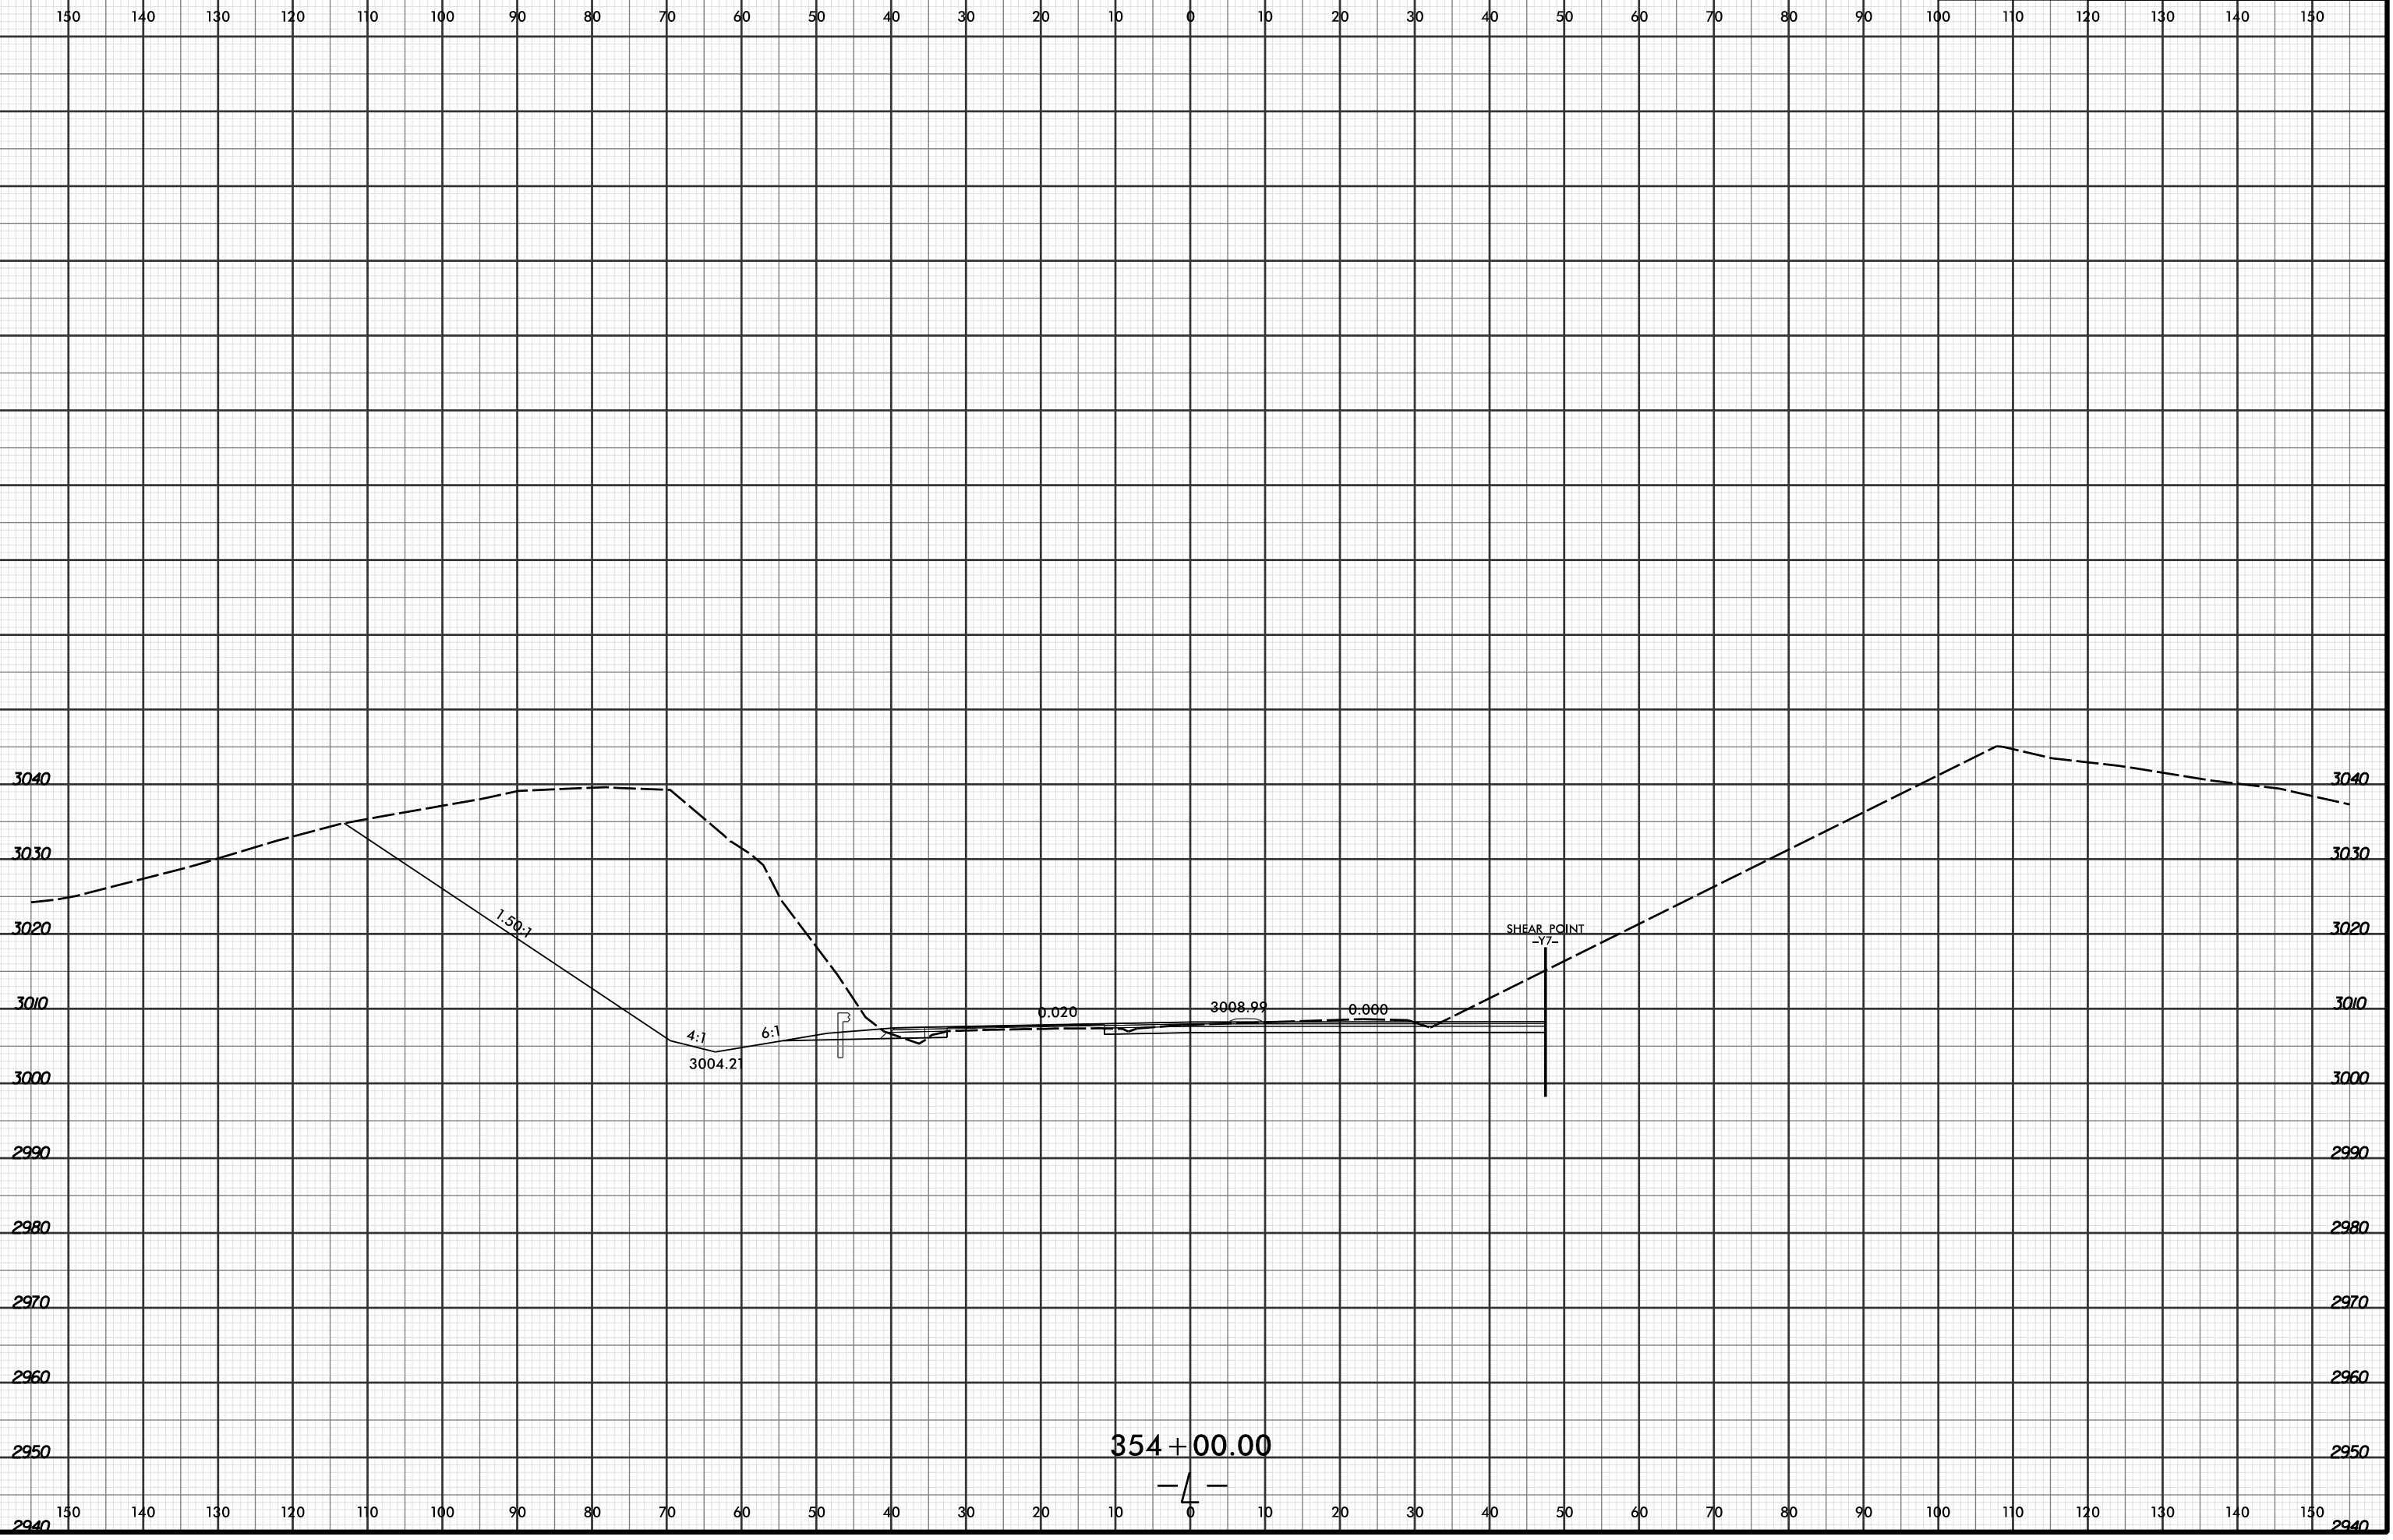

354 + 00.00

-7-

8/15/2016
R:\Projects\06\XSC\XPL\R2915C_r.dwg_xpl...dgn
LOCHNER