



8/23/99

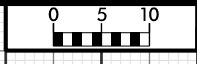

PROJ. REFERENCE NO.	SHEET NO.
R-2915C	X-348

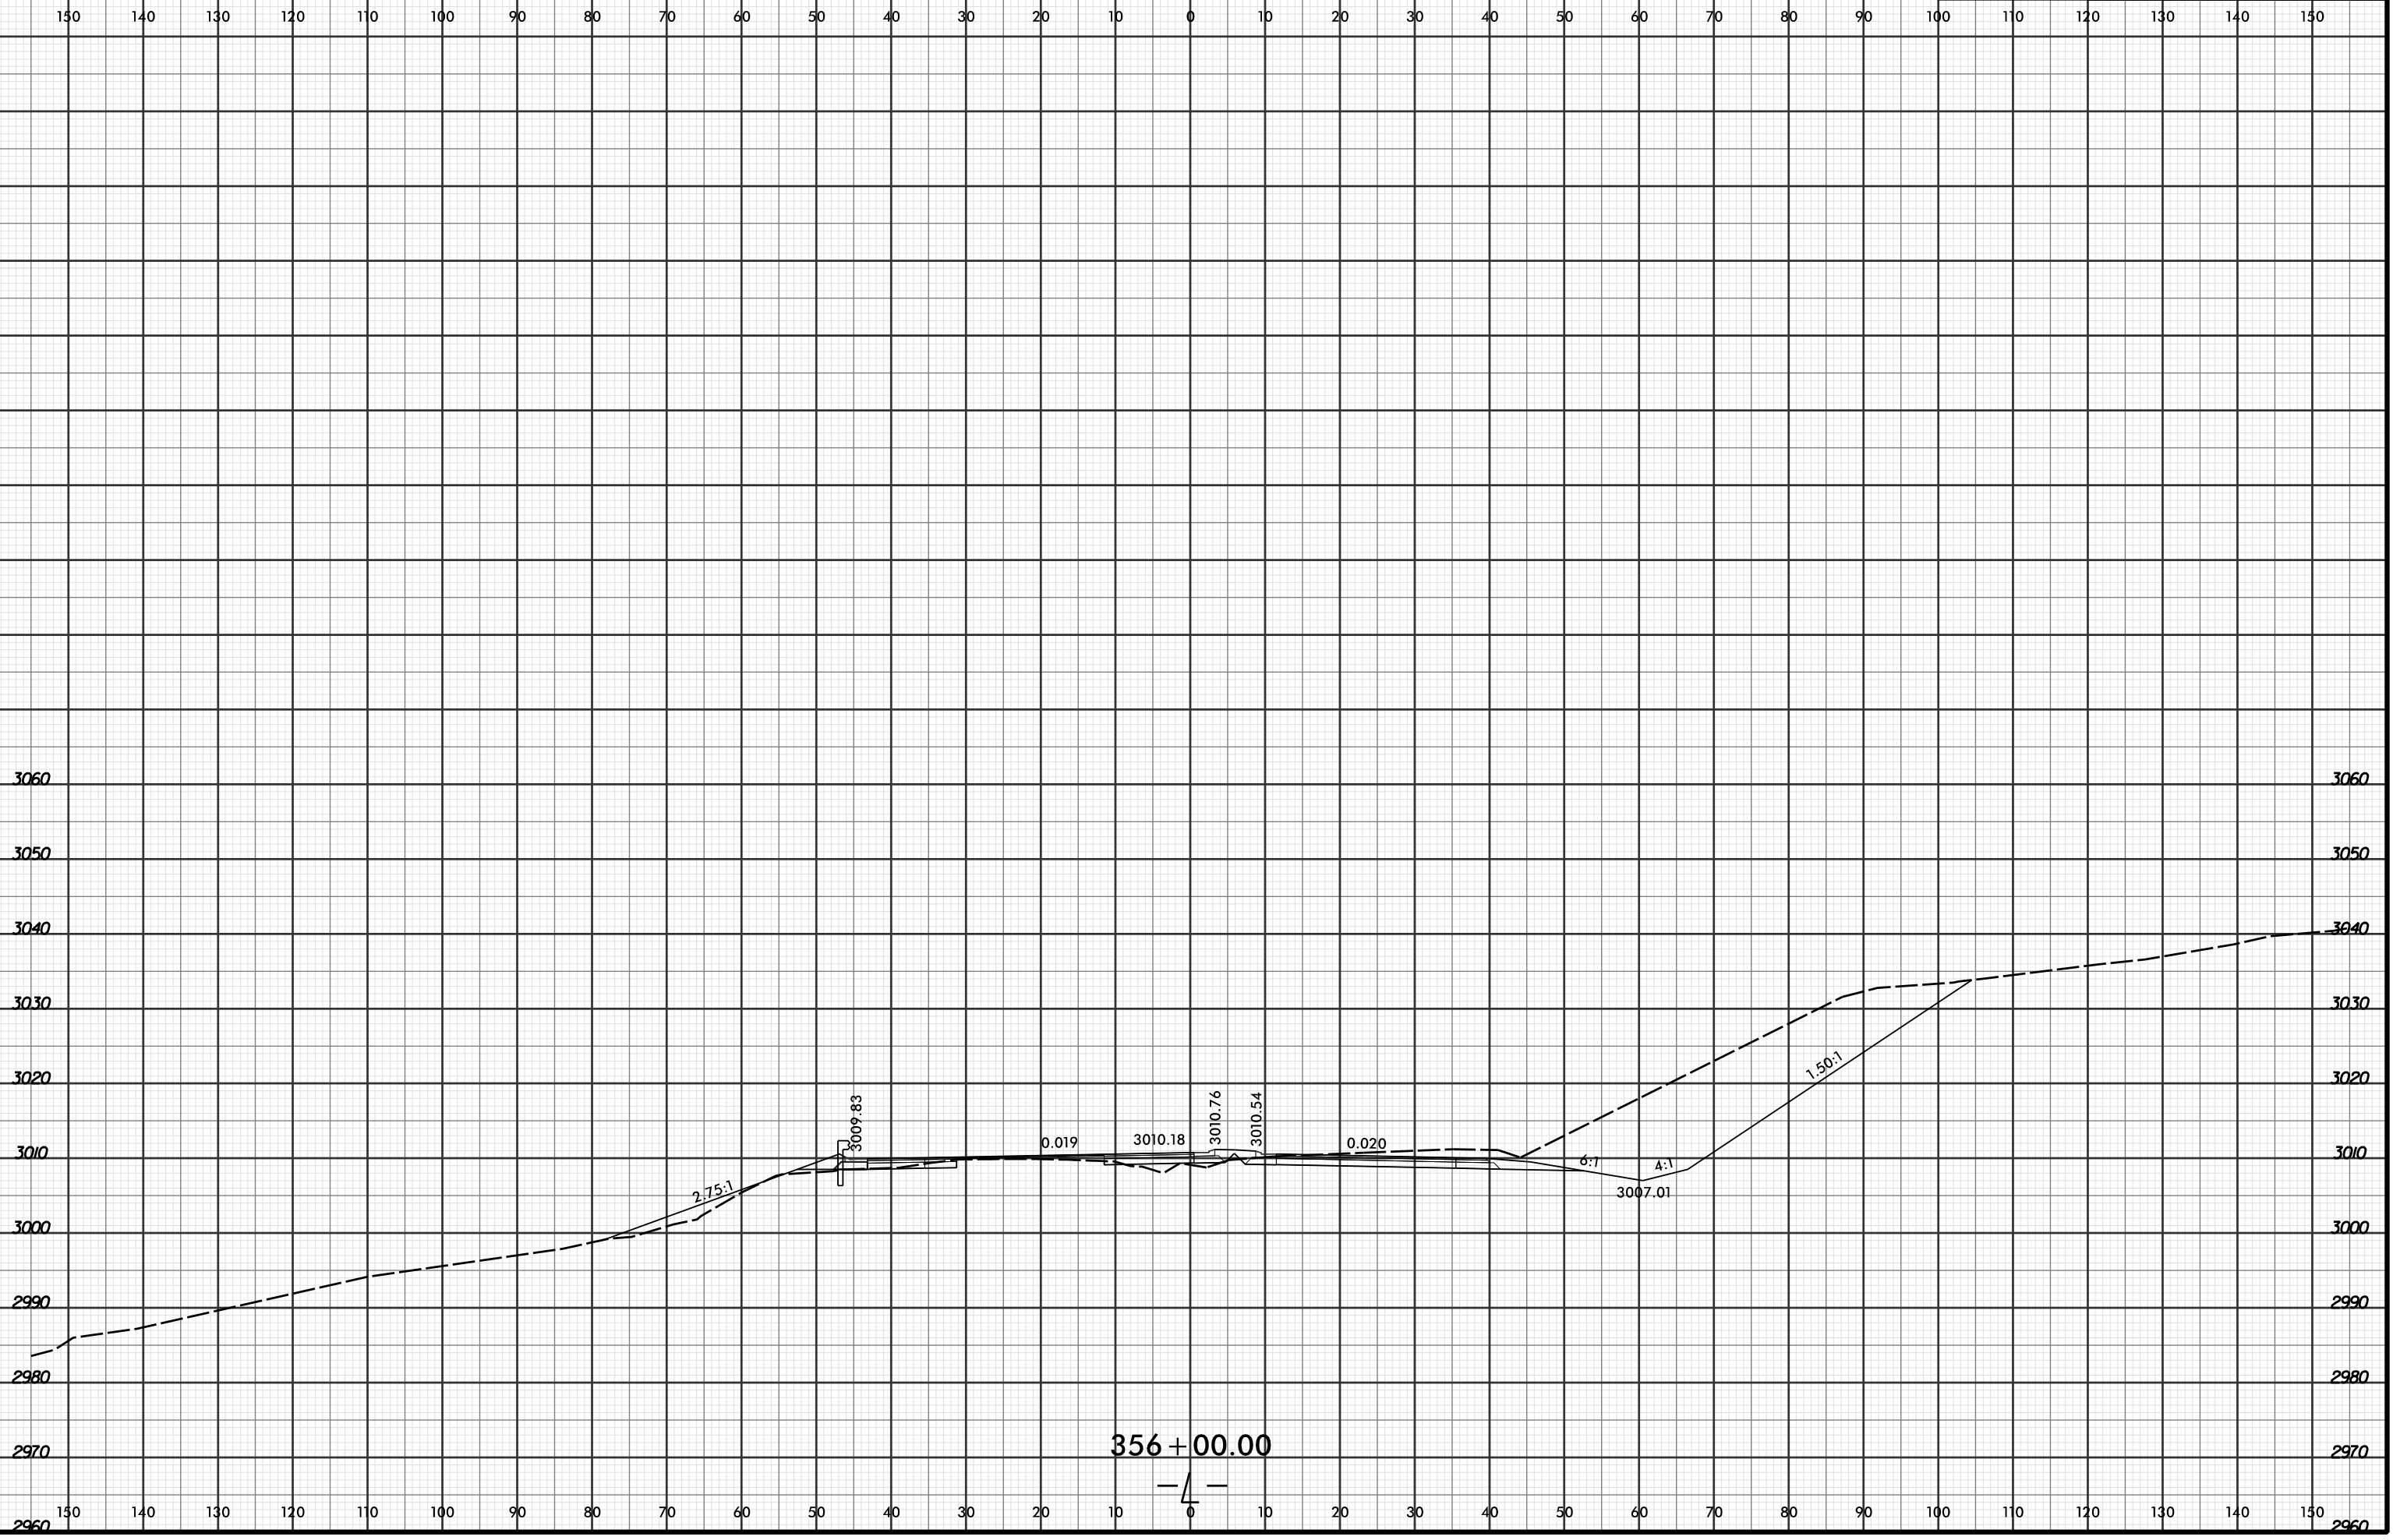

8/15/2016
R:\Projects\061\XSC\XPL\R2915C_r.dwg_xp1.L...dgn
LOCHNER