


8/23/99



PROJ. REFERENCE NO.	SHEET NO.
R-2915C	X-349

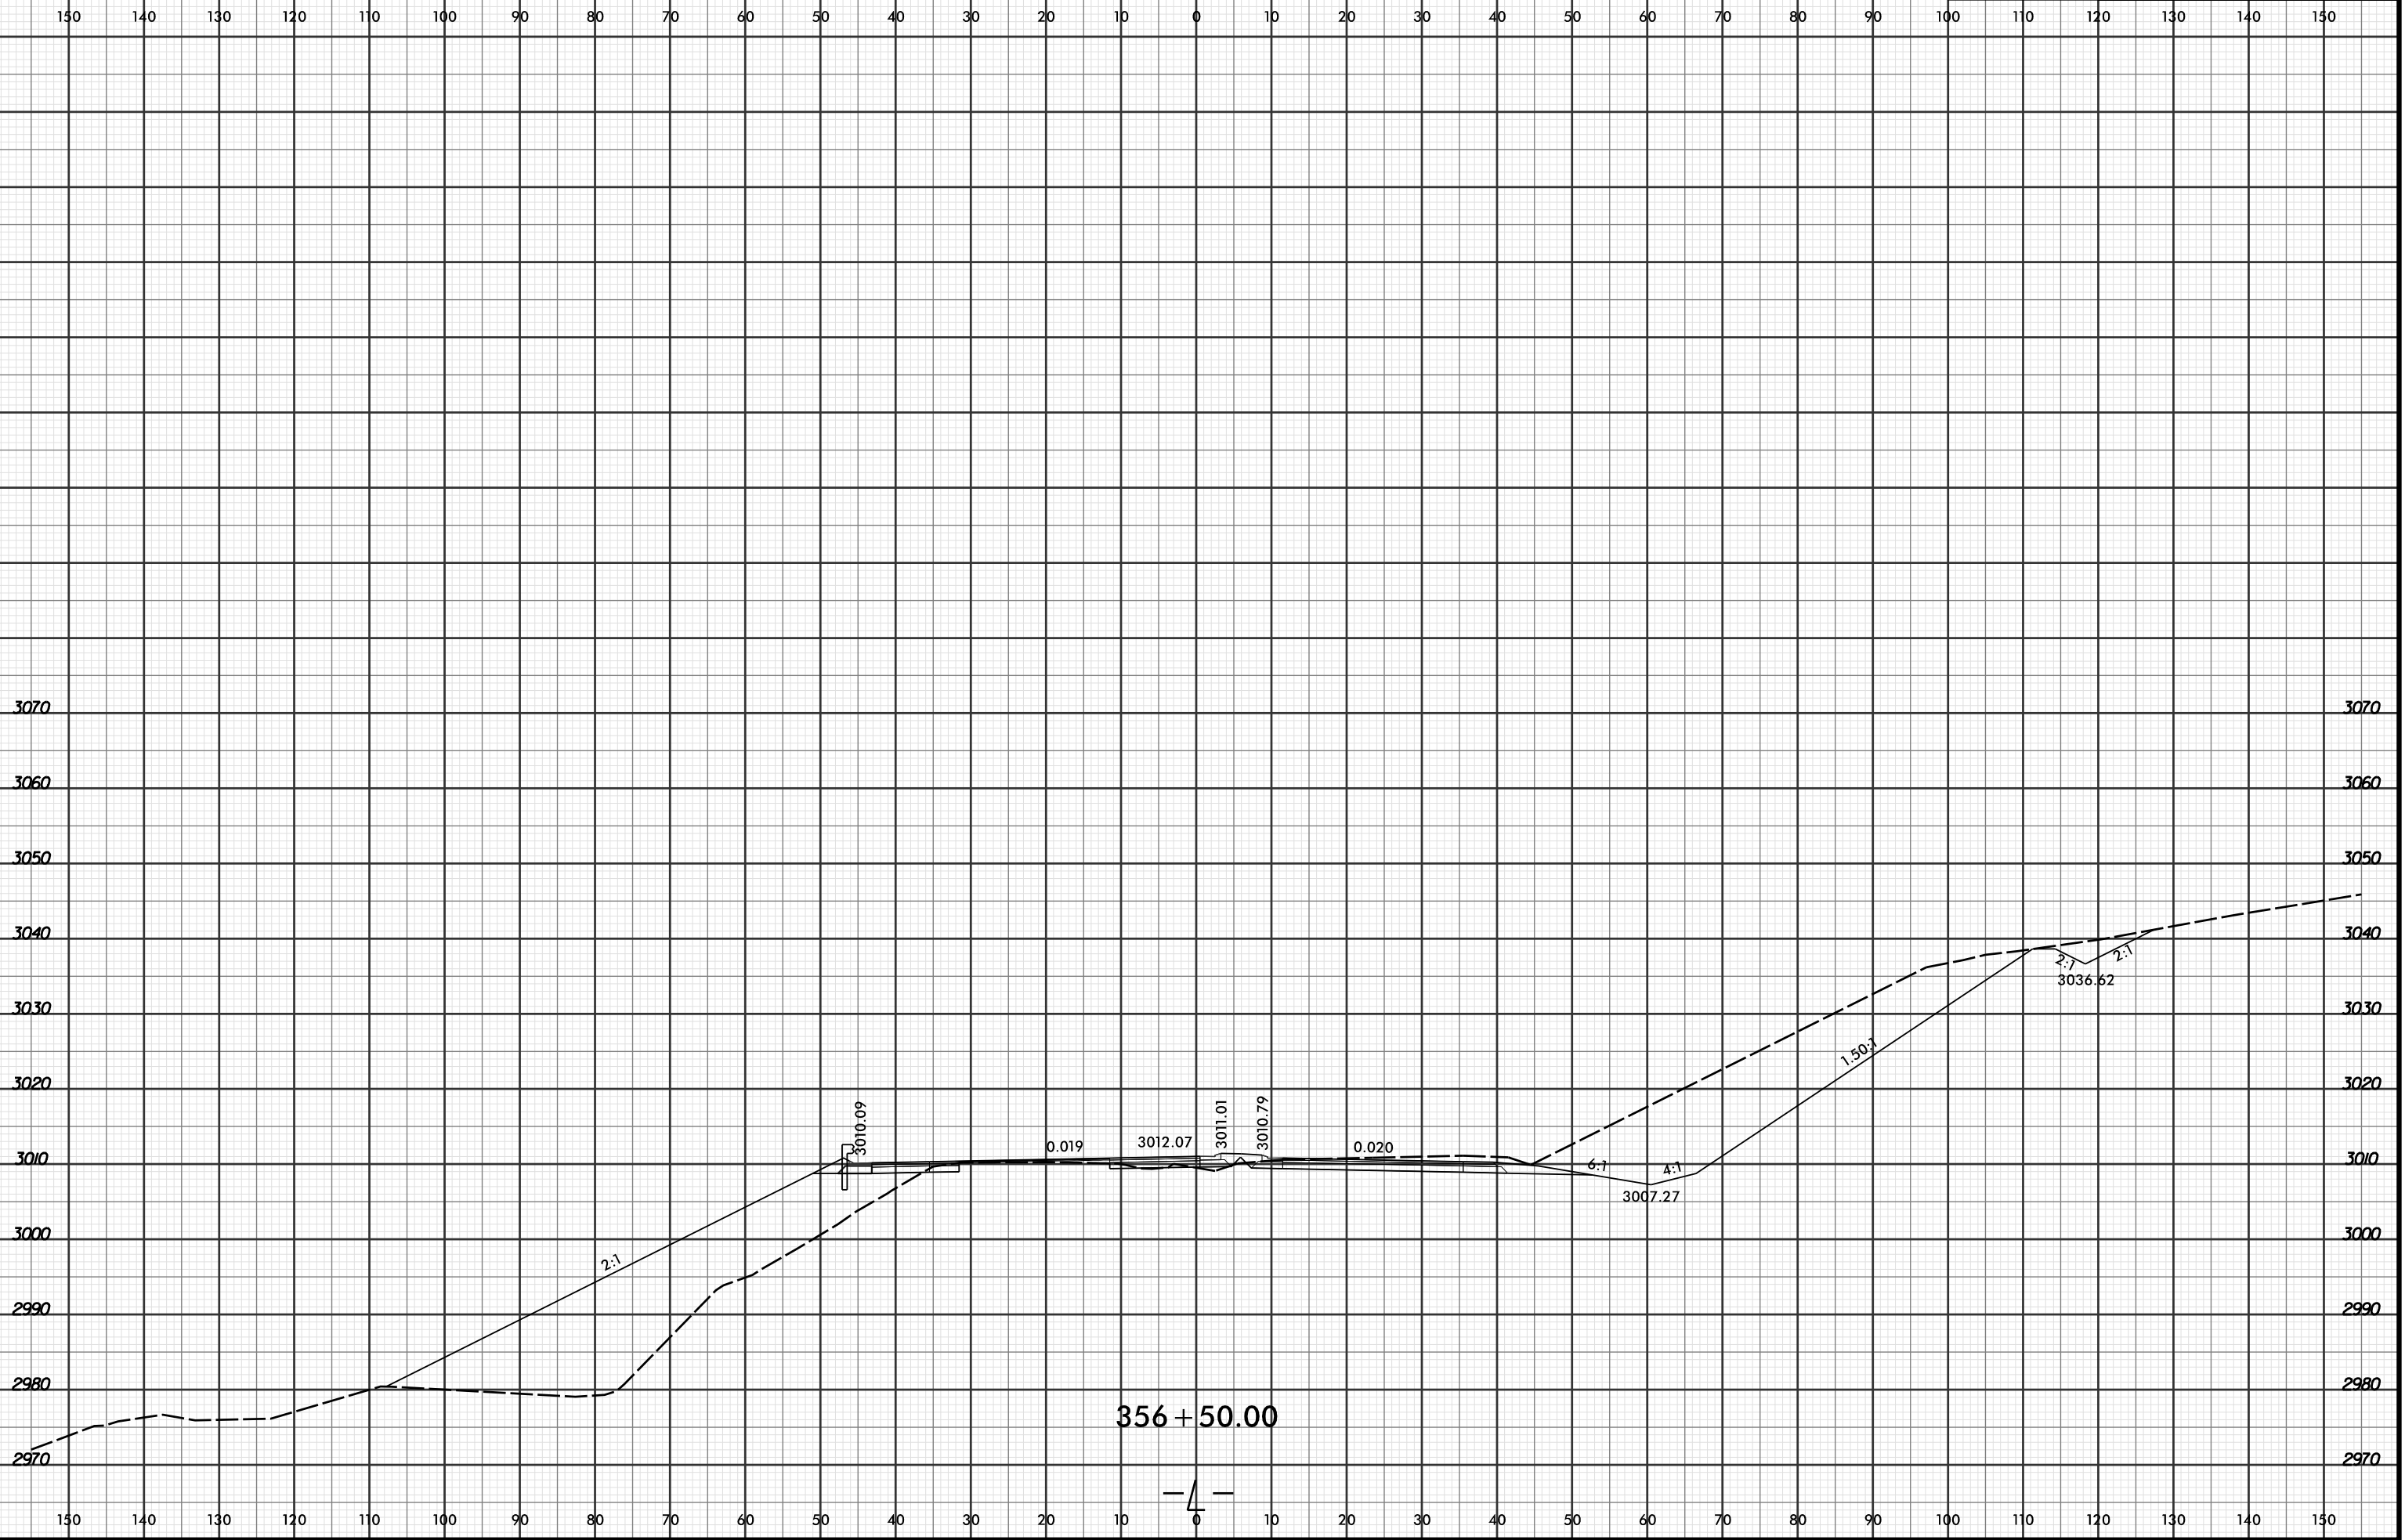

150 140 130 120 110 100 90 80 70 60 50 40 30 20 10 0 10 20 30 40 50 60 70 80 90 100 110 120 130 140 150

3070 3060 3050 3040 3030 3020 3010 3000 2990 2980 2970

150 140 130 120 110 100 90 80 70 60 50 40 30 20 10 0 10 20 30 40 50 60 70 80 90 100 110 120 130 140 150

2:1

3010.09

0.019

3012.07

3011.01

3010.79

0.020

6:1

3007.27

4:1


1.50:1

2:1

3036.62

2:1

356 + 50.00

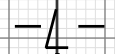

8/15/2016
 R:\PROJECTS\XPL\2915C_r.dwg_xpl...dgn
 LOCHNER