


8/23/99



PROJ. REFERENCE NO.	SHEET NO.
R-2915C	X-351

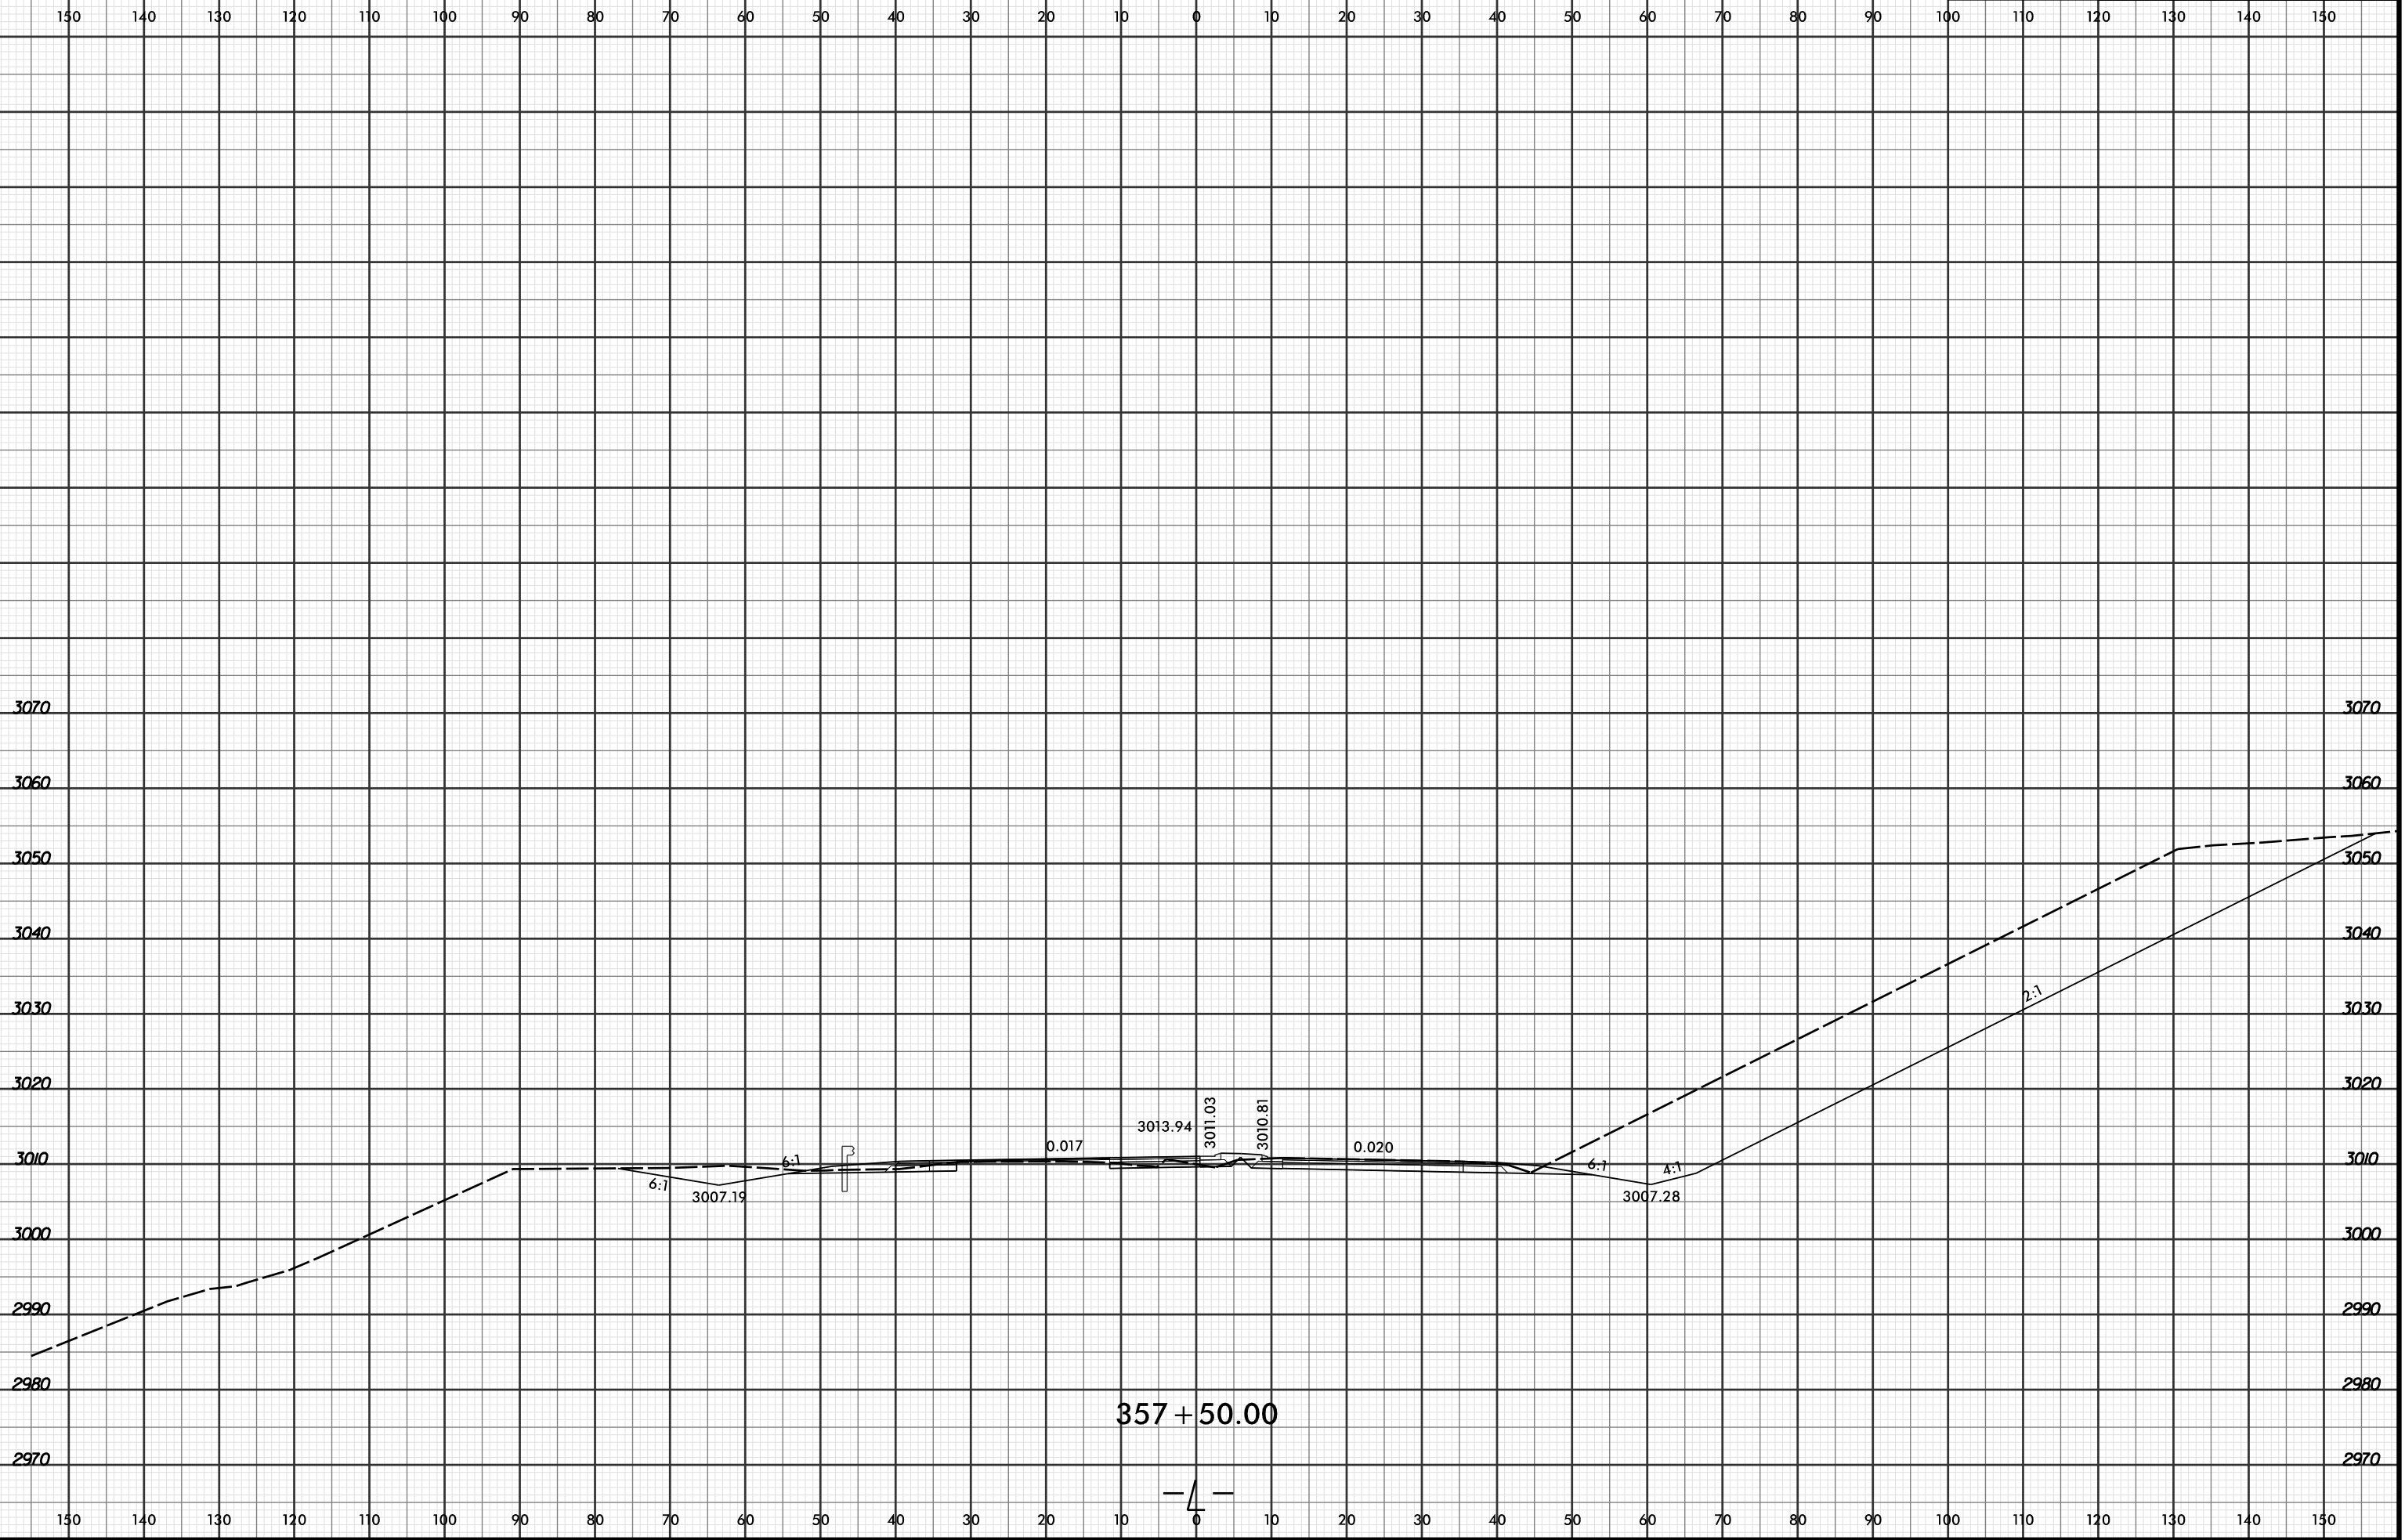

8/15/2016
R:\Projects\0610\XSC\XPL\R2915C_r.dwg_xpl...dgn
LOCHNER

357 + 50.00

- 4 -