



8/23/99

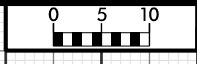

PROJ. REFERENCE NO.	SHEET NO.
R-2915C	X-356

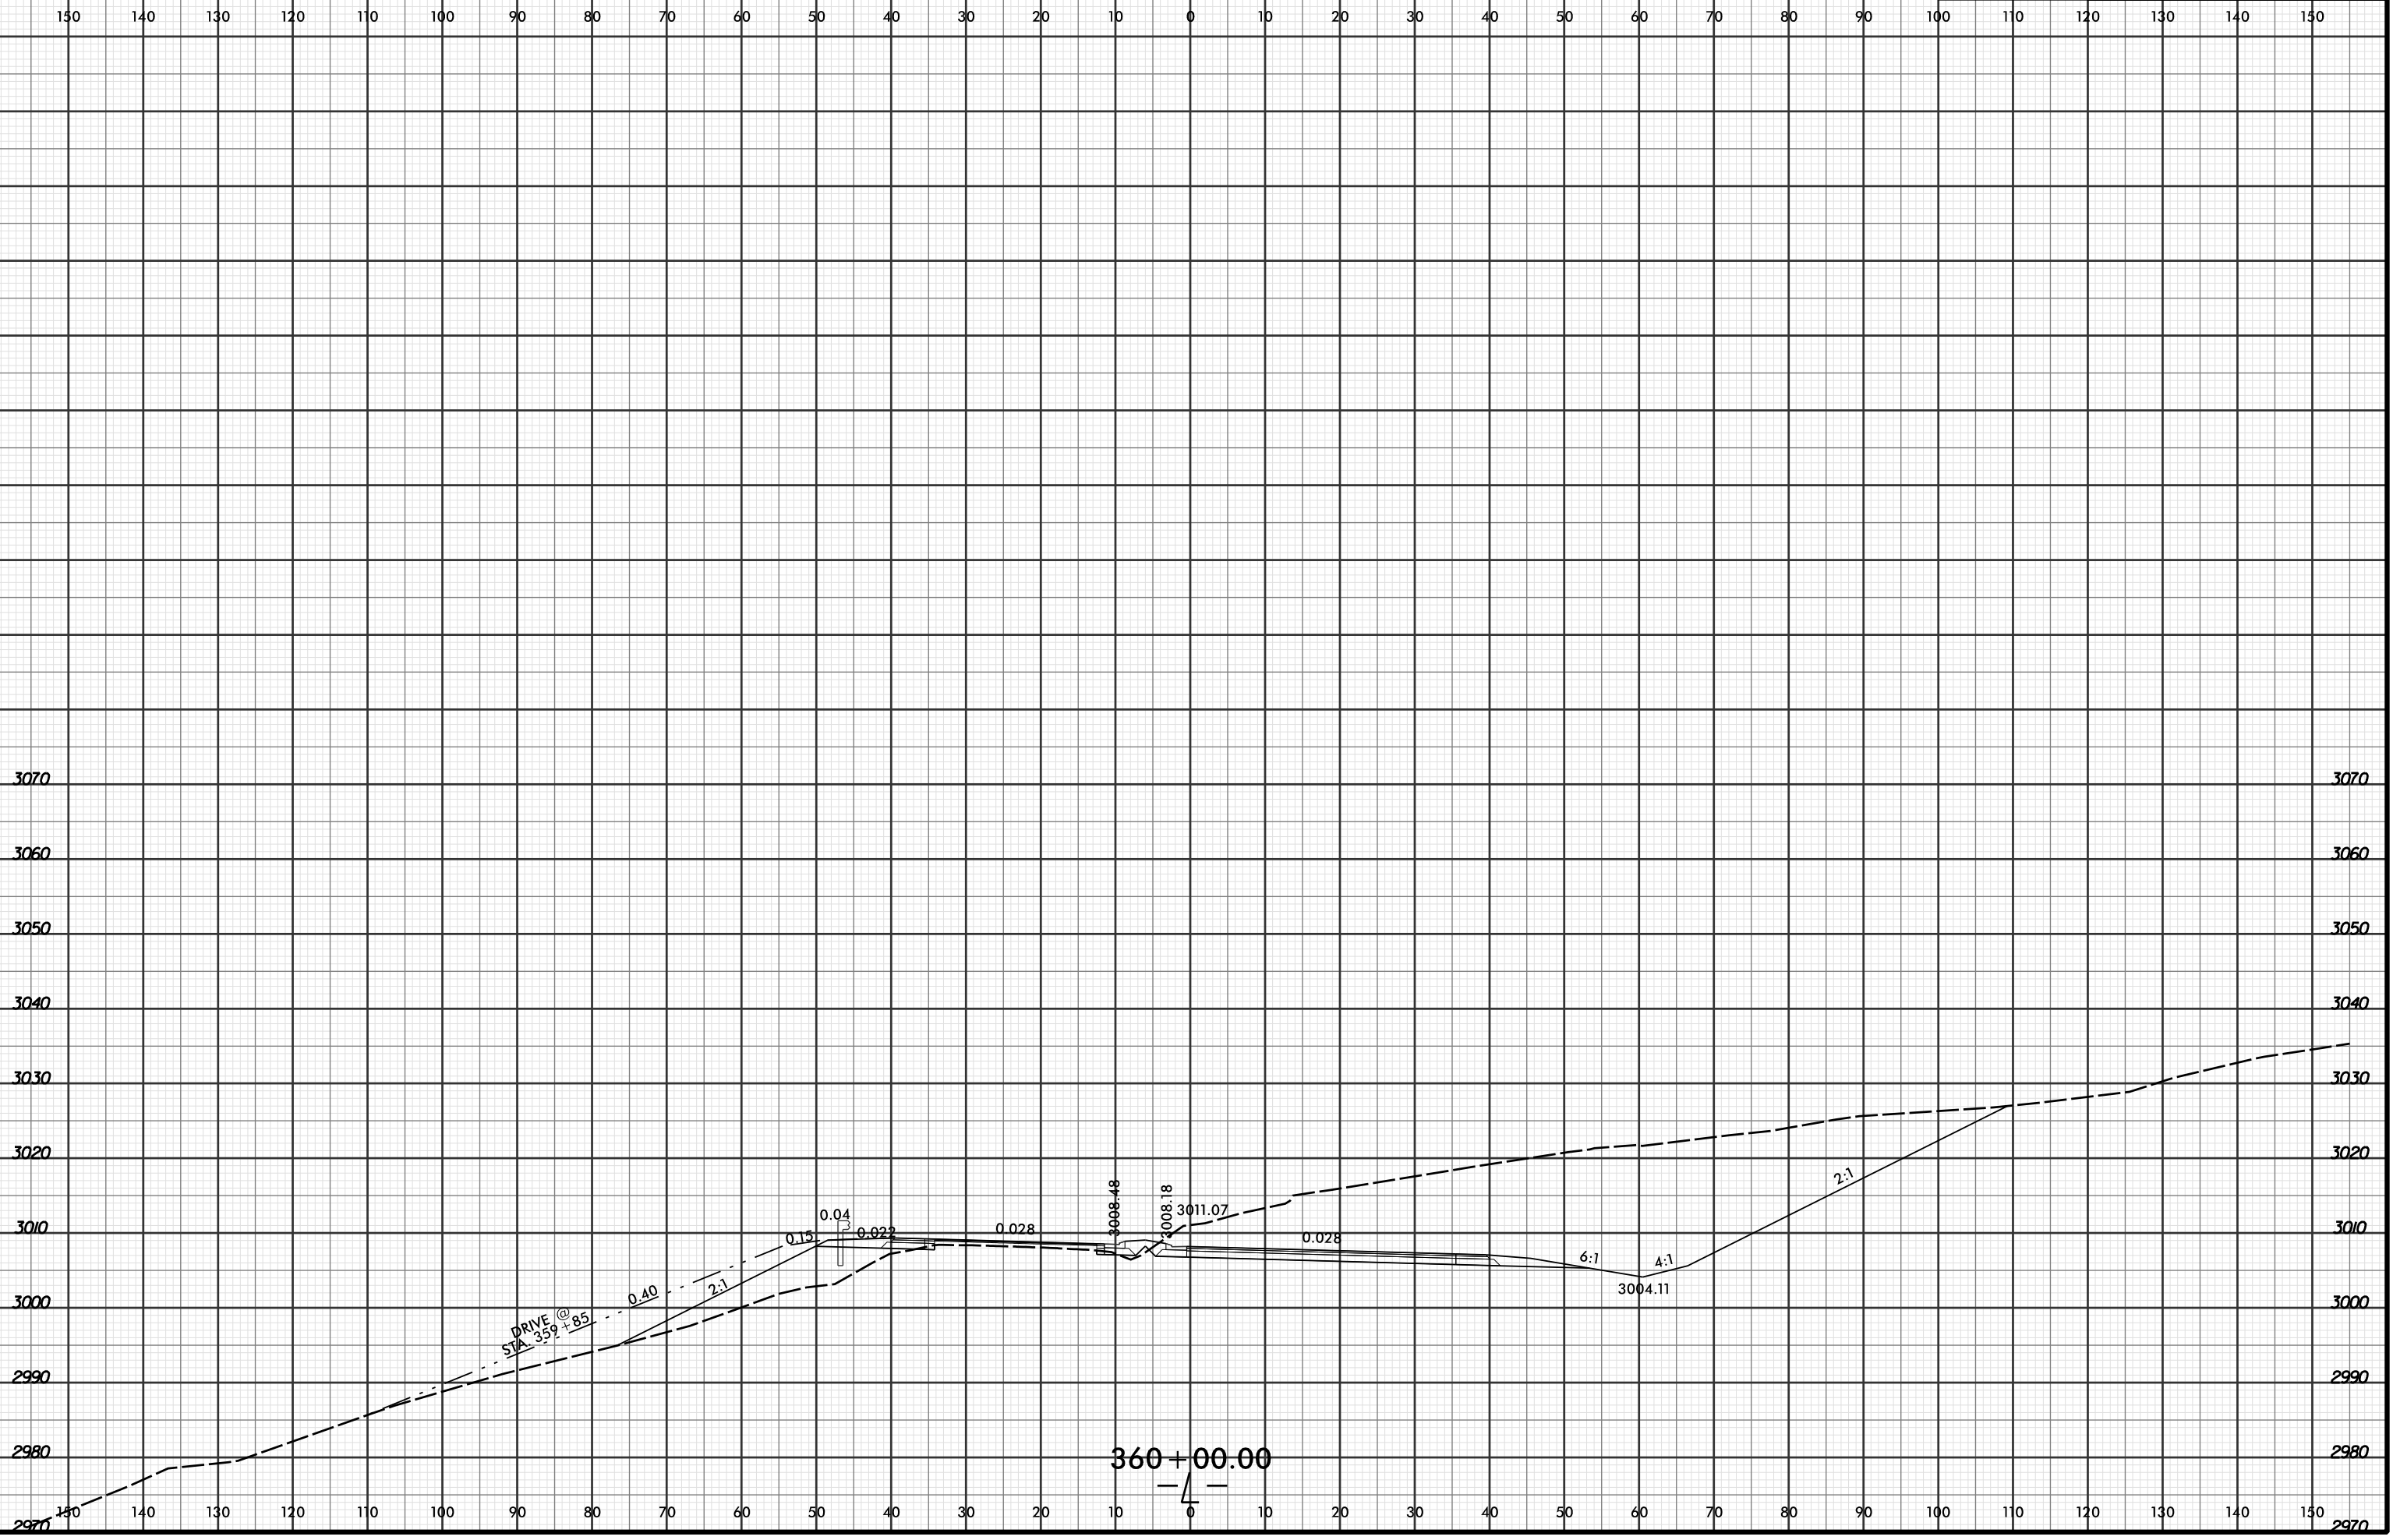

4/19/2016 2:53:32 PM  
 R:\Projects\01\2915C\XPL\2915C\_r.dwg\_xpl.L...dgn  
 LÖCHNER