


8/23/99



PROJ. REFERENCE NO.	SHEET NO.
R-2915C	X-361

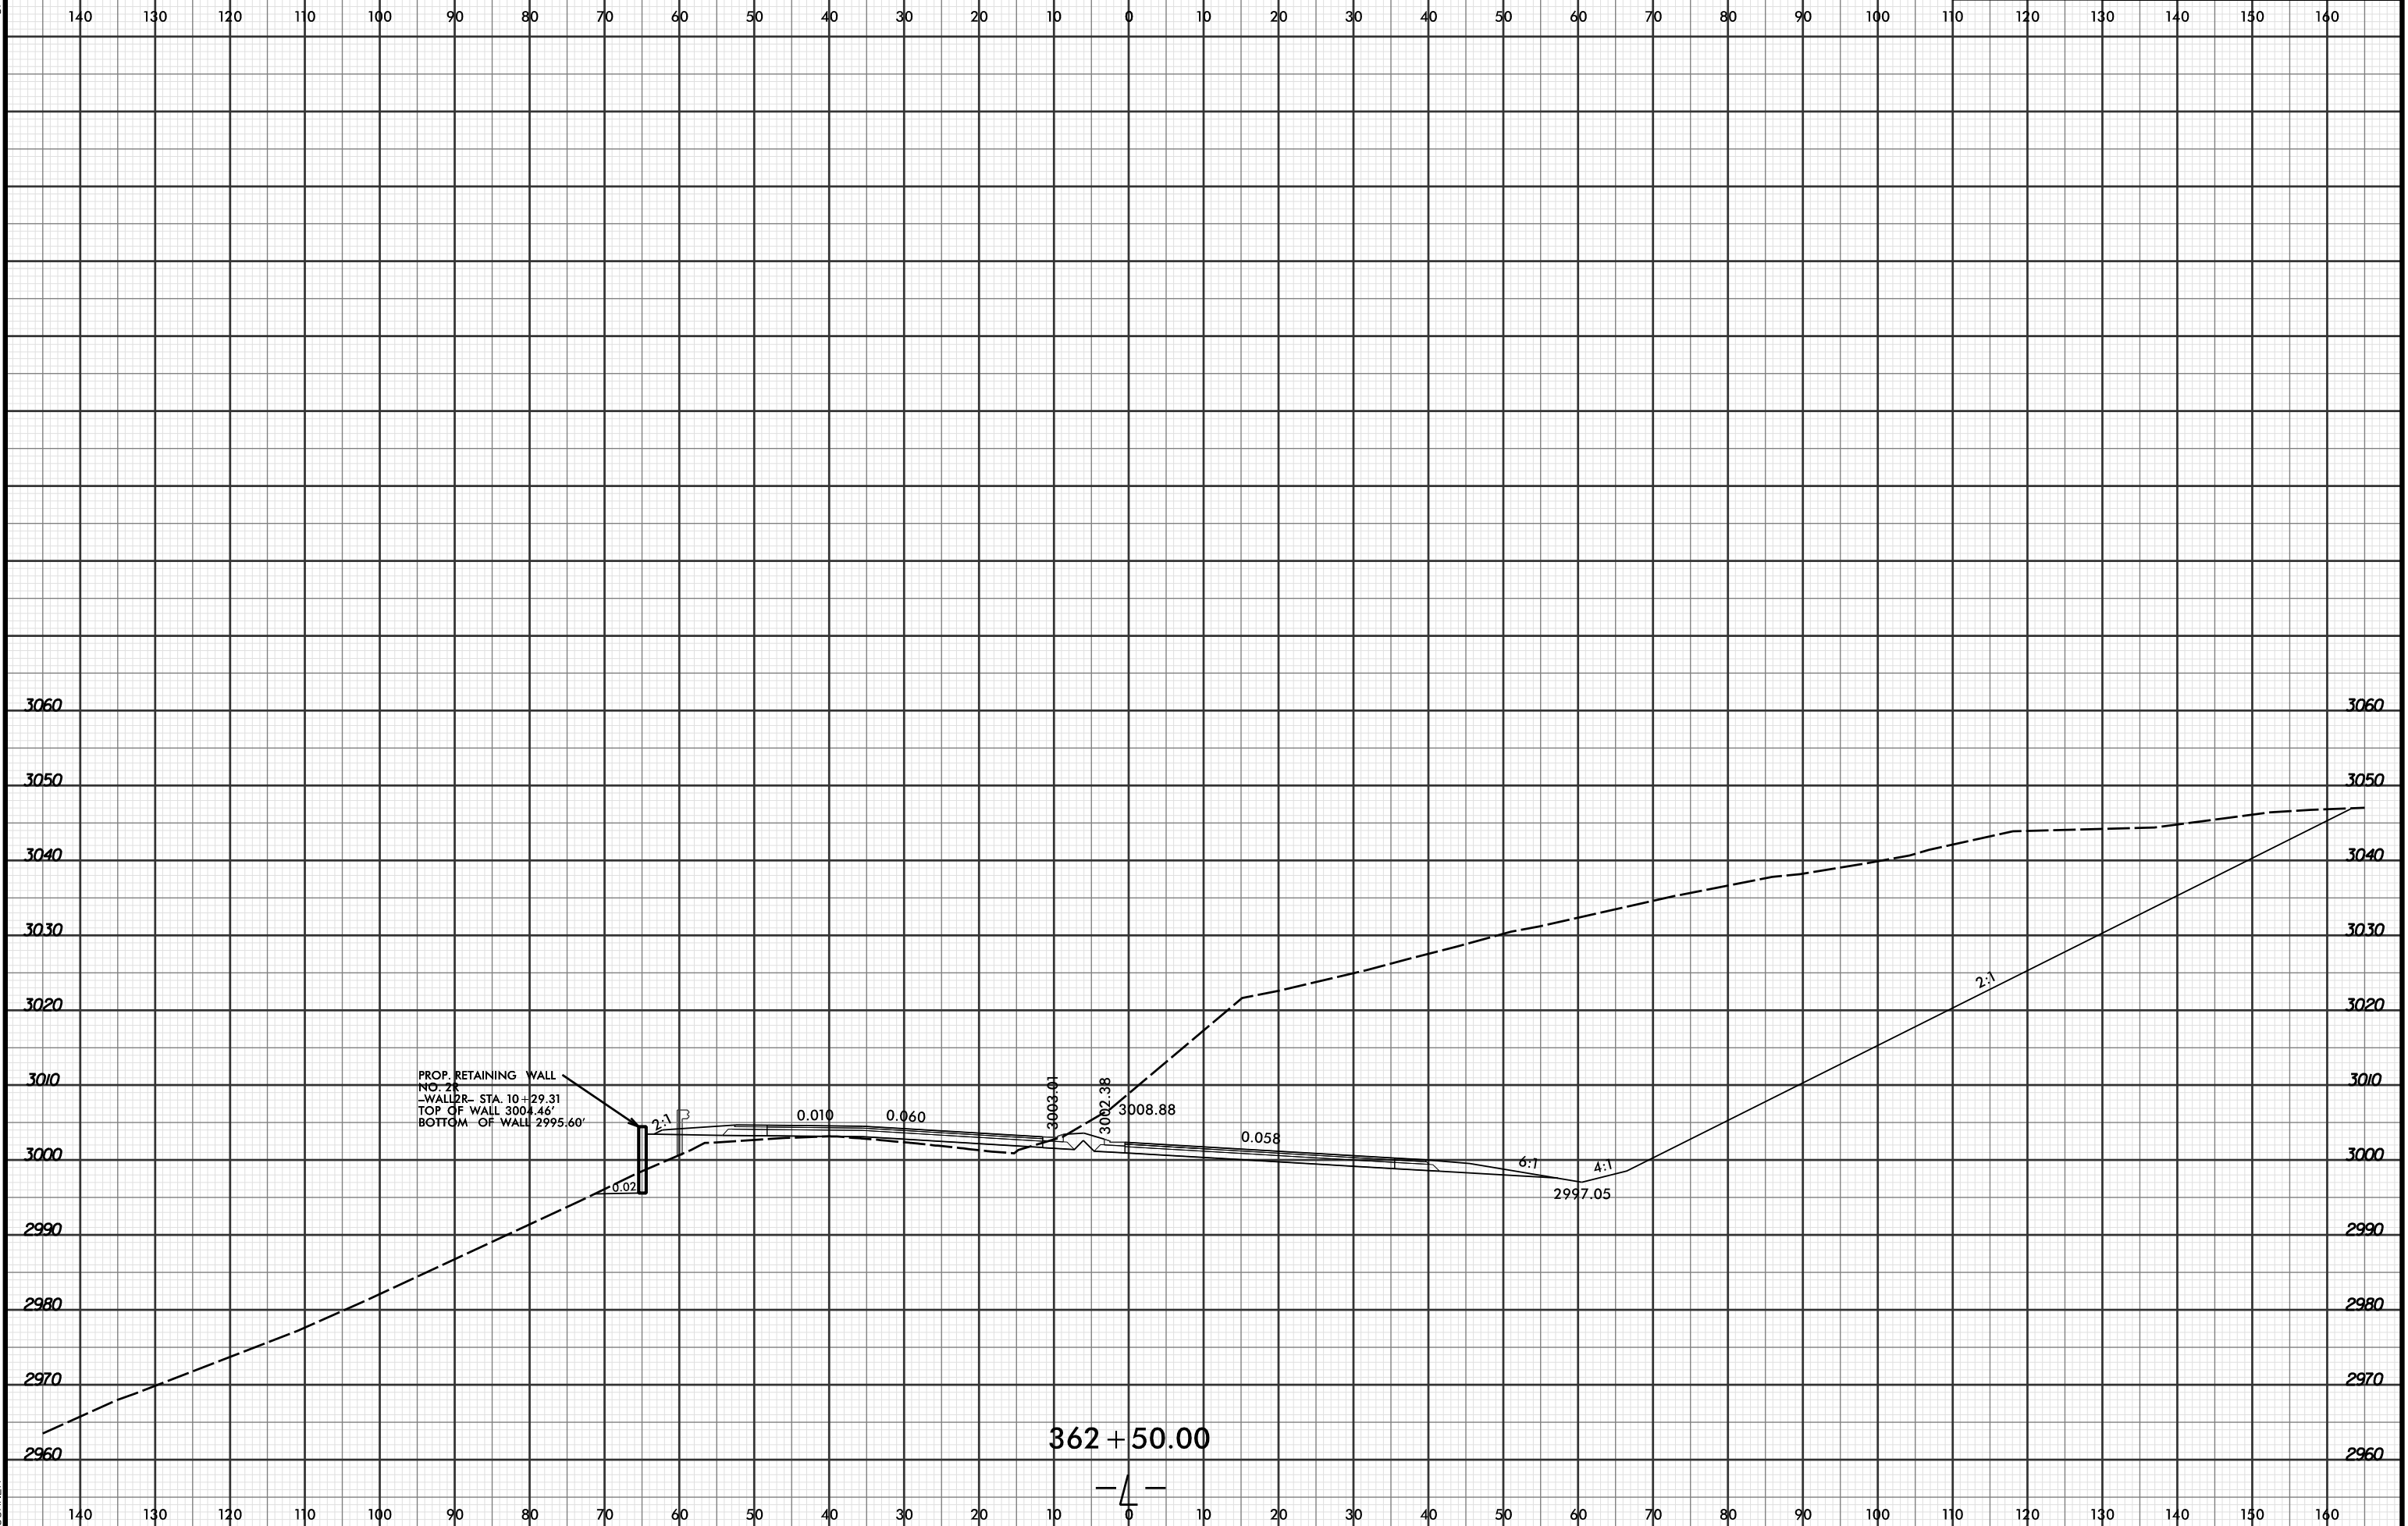

PROP. RETAINING WALL  
 NO. 2  
 - WALL TOP STA. 10+29.31  
 TOP OF WALL 3004.46'  
 BOTTOM OF WALL 2995.60'

362 + 50.00

-4-

4/19/2016 2:53:35 PM  
 R:\Projects\2915C\XPL\2915C\_r.dwg\_xpl...dgn  
 LOCHNER