


8/23/99



PROJ. REFERENCE NO. R-2915C	SHEET NO. X-363
--------------------------------	--------------------

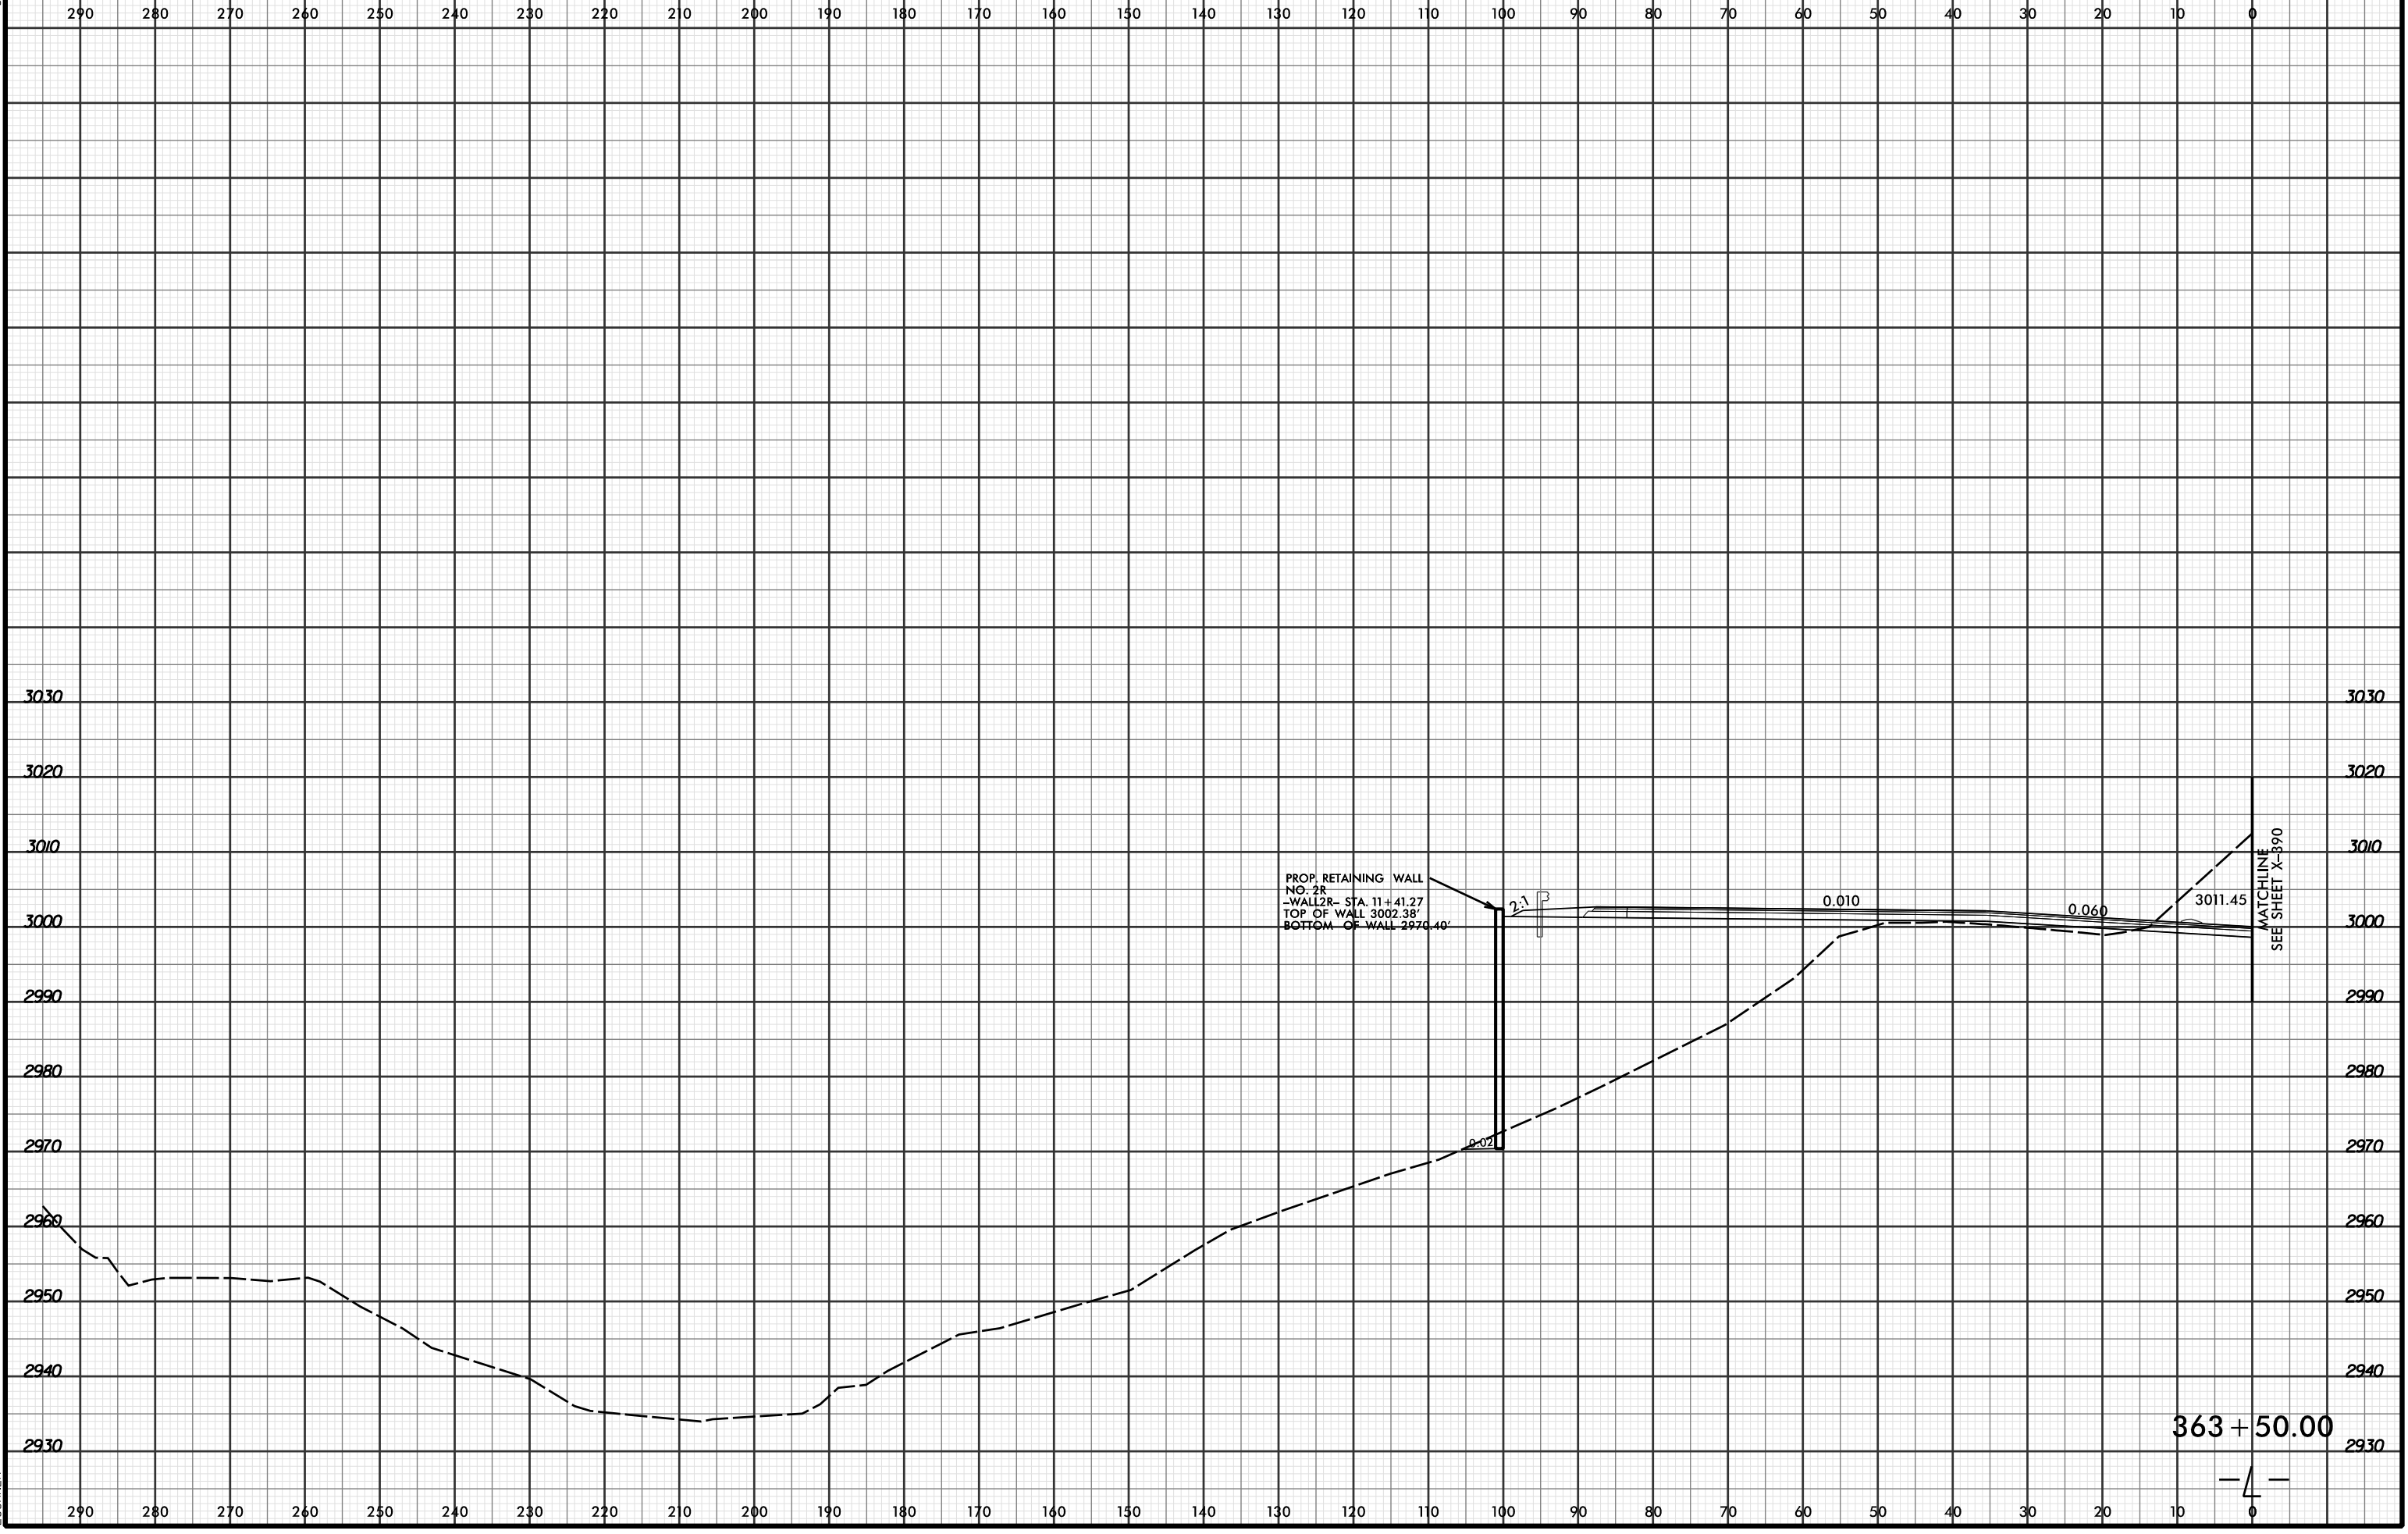

PROP. RETAINING WALL  
 NO. 2R  
 -WALL2R- STA. 11+41.27  
 TOP OF WALL 3002.38'  
 BOTTOM OF WALL 2970.40'

23 P

0.010

0.060

3011.45

MATCHLINE  
 SEE SHEET X-390

363+50.00

4

4/19/2016 2:53:36 PM  
 R:\Projects\2915C\XPL\R2915C\_r.dwg\_xpl...dgn  
 LUCHNER