


8/23/99



PROJ. REFERENCE NO. R-2915C	SHEET NO. X-373
--------------------------------	--------------------

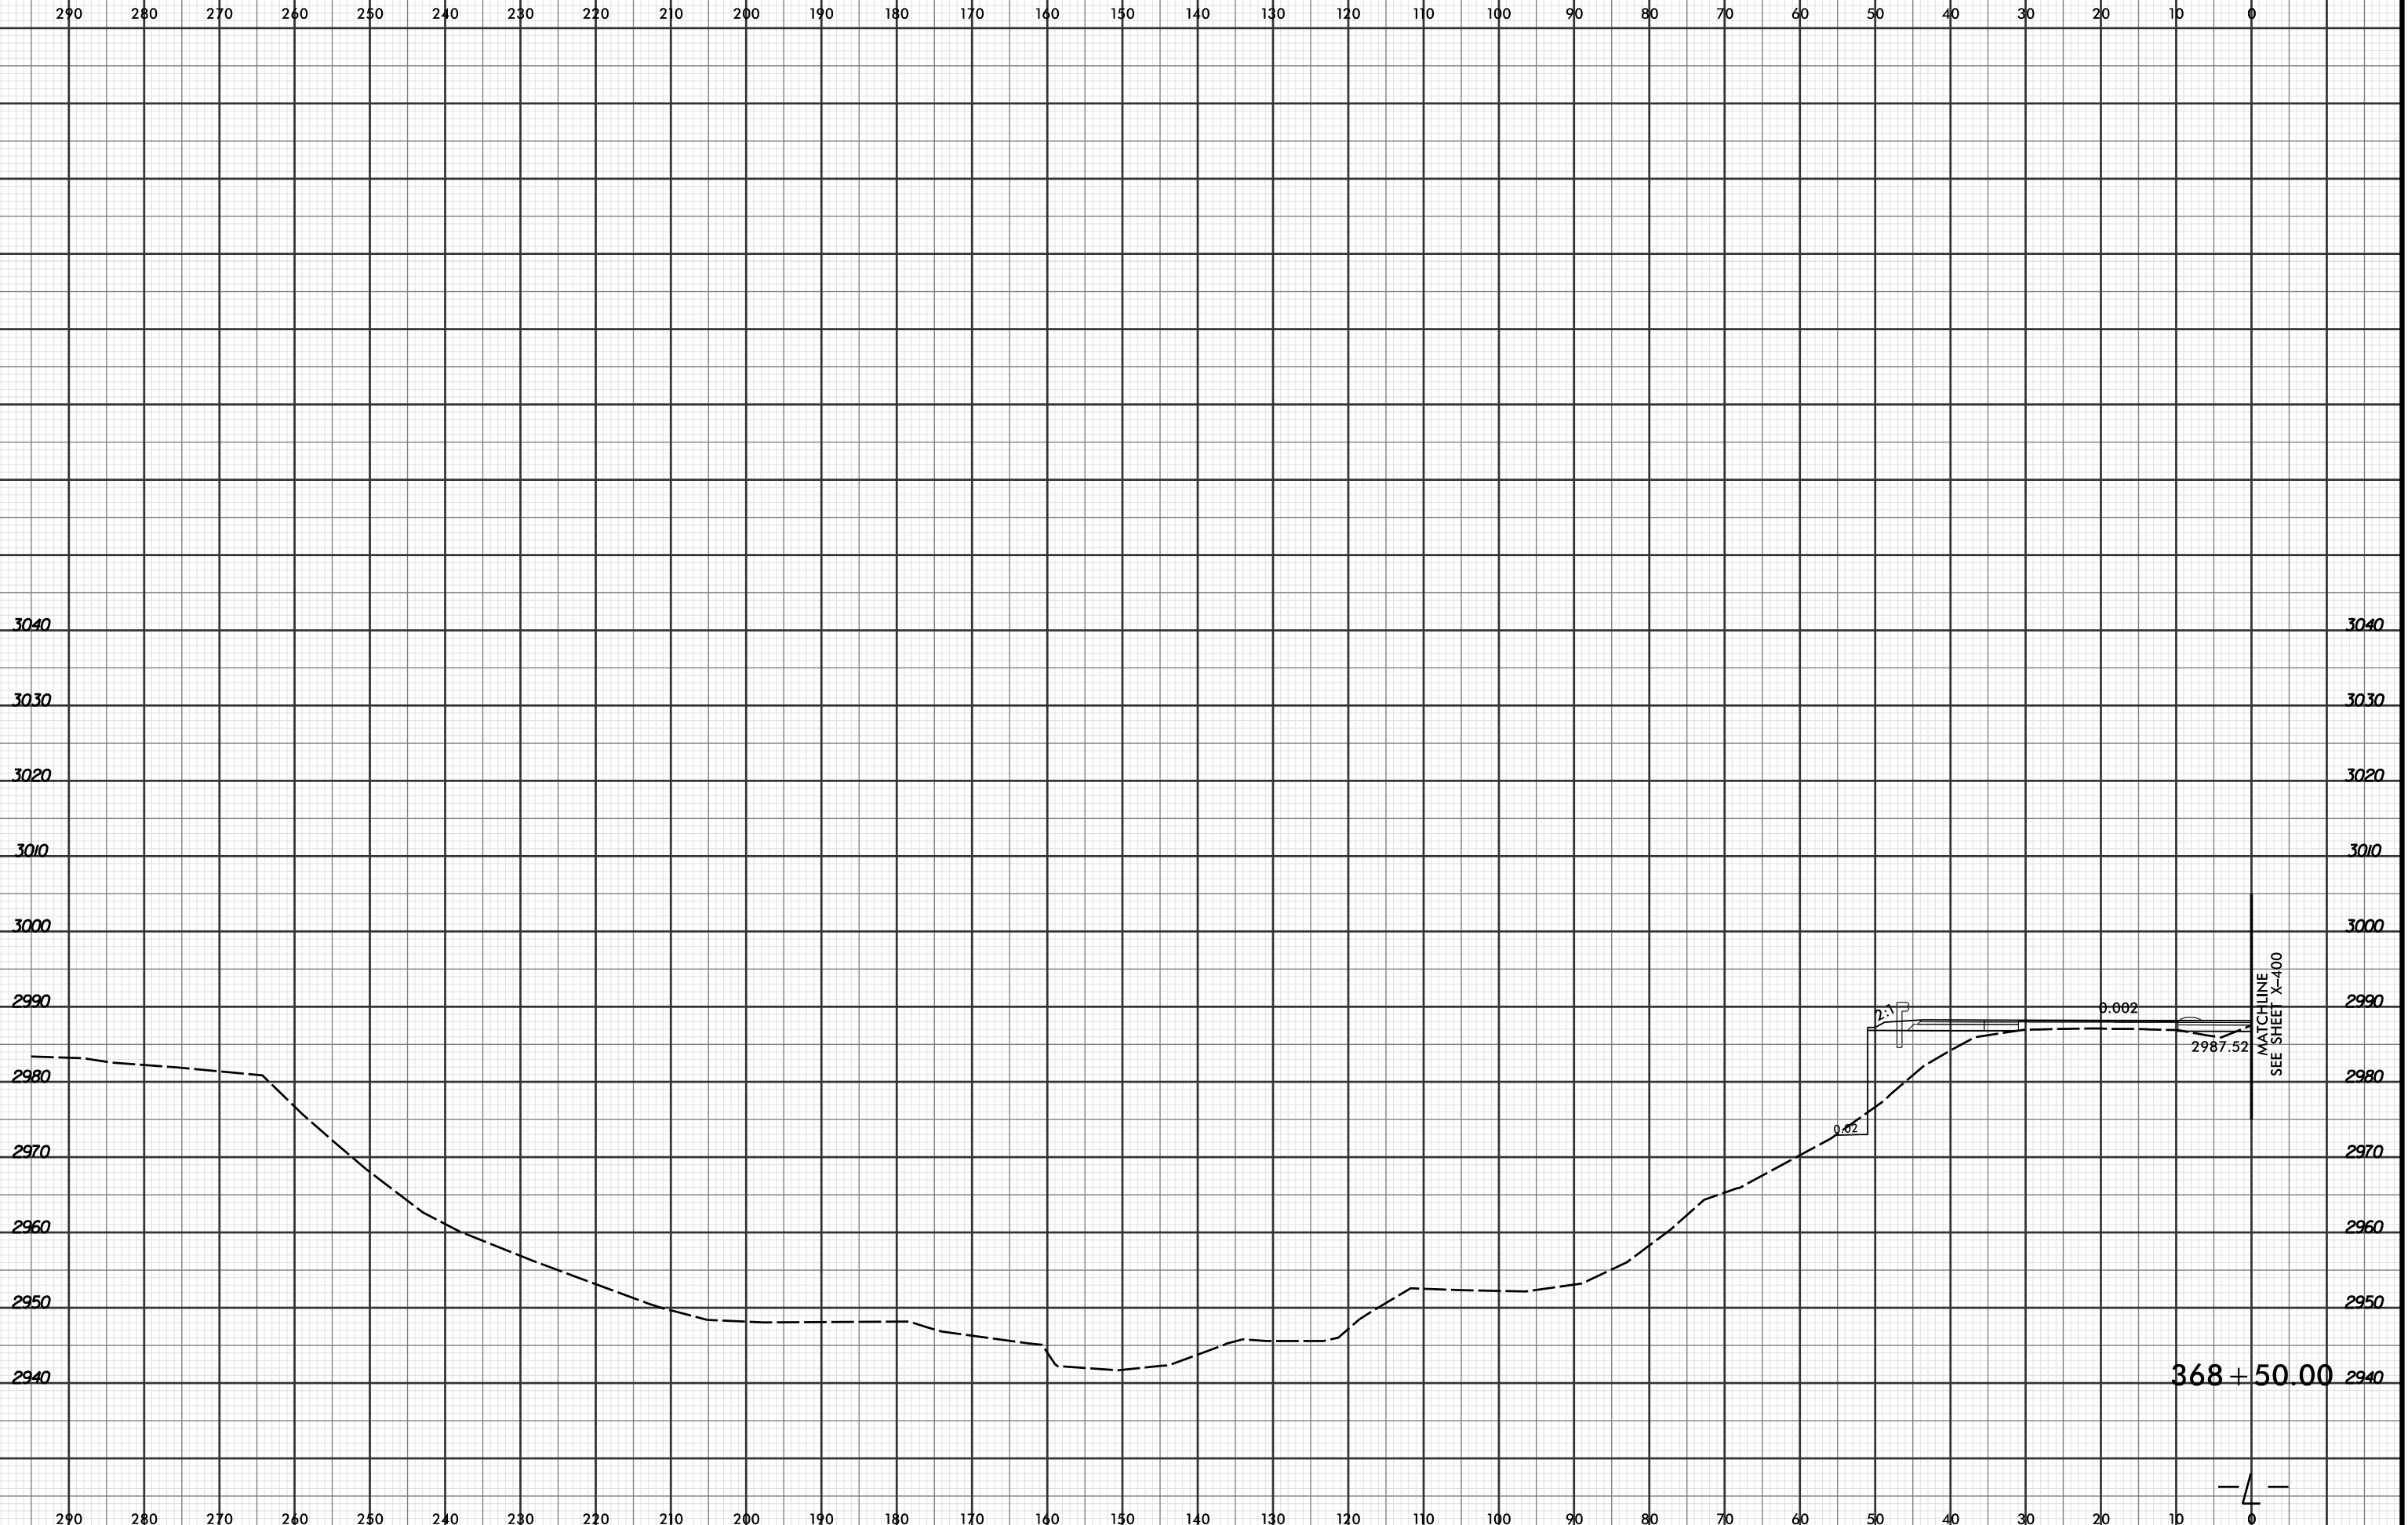

MATCHLINE
SEE SHEET X-400

368 + 50.00

— 4 —

8/15/2016
RAY
LOCHNER