


8/23/99



PROJ. REFERENCE NO. R-2915C	SHEET NO. X-384
--------------------------------	--------------------

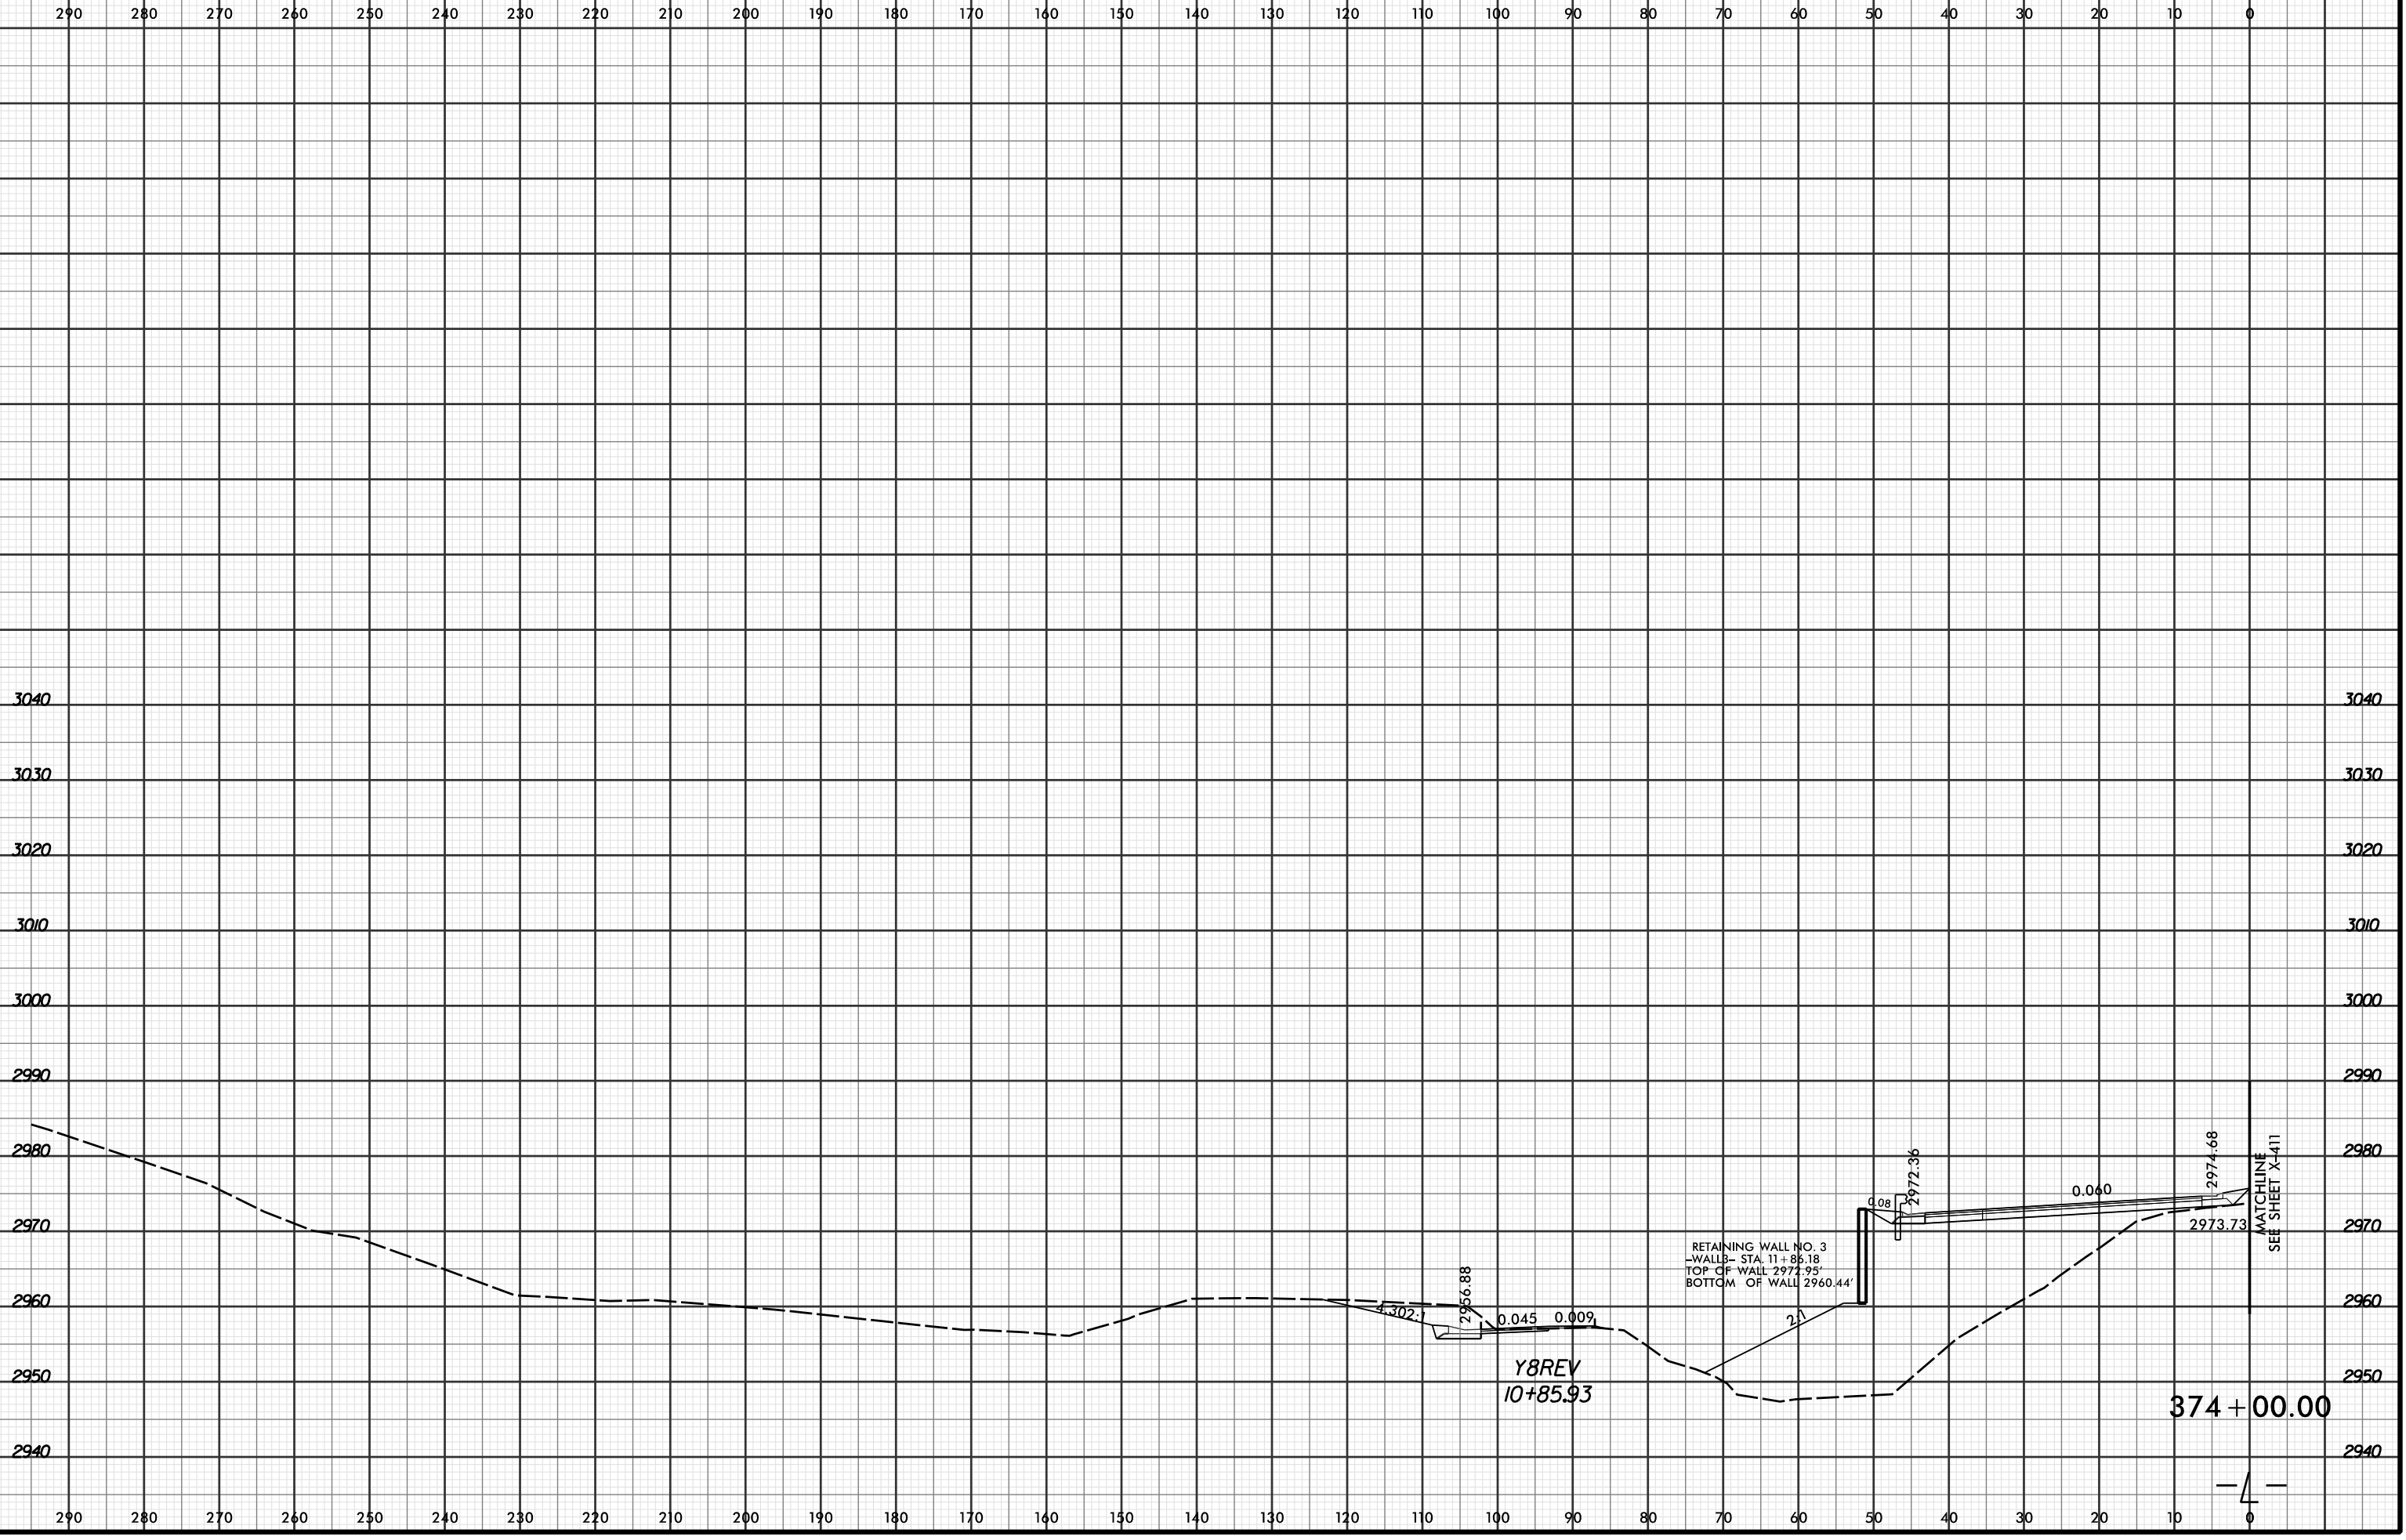

4/19/2016 2:53:47 PM
 R:\Projects\03\2915C\XPL\R2915C_r.dwg_xpl...dgn
 LOCHNER

RETAINING WALL NO. 3
 -WALL- STA. 11 + 85.18
 TOP OF WALL 2972.95'
 BOTTOM OF WALL 2960.44'

Y8REV
 10+85.93

374 + 00.00

MATCHLINE
 SEE SHEET X-411

